


Enlarged and Filed
in Survey Vol. 7-P. 219.

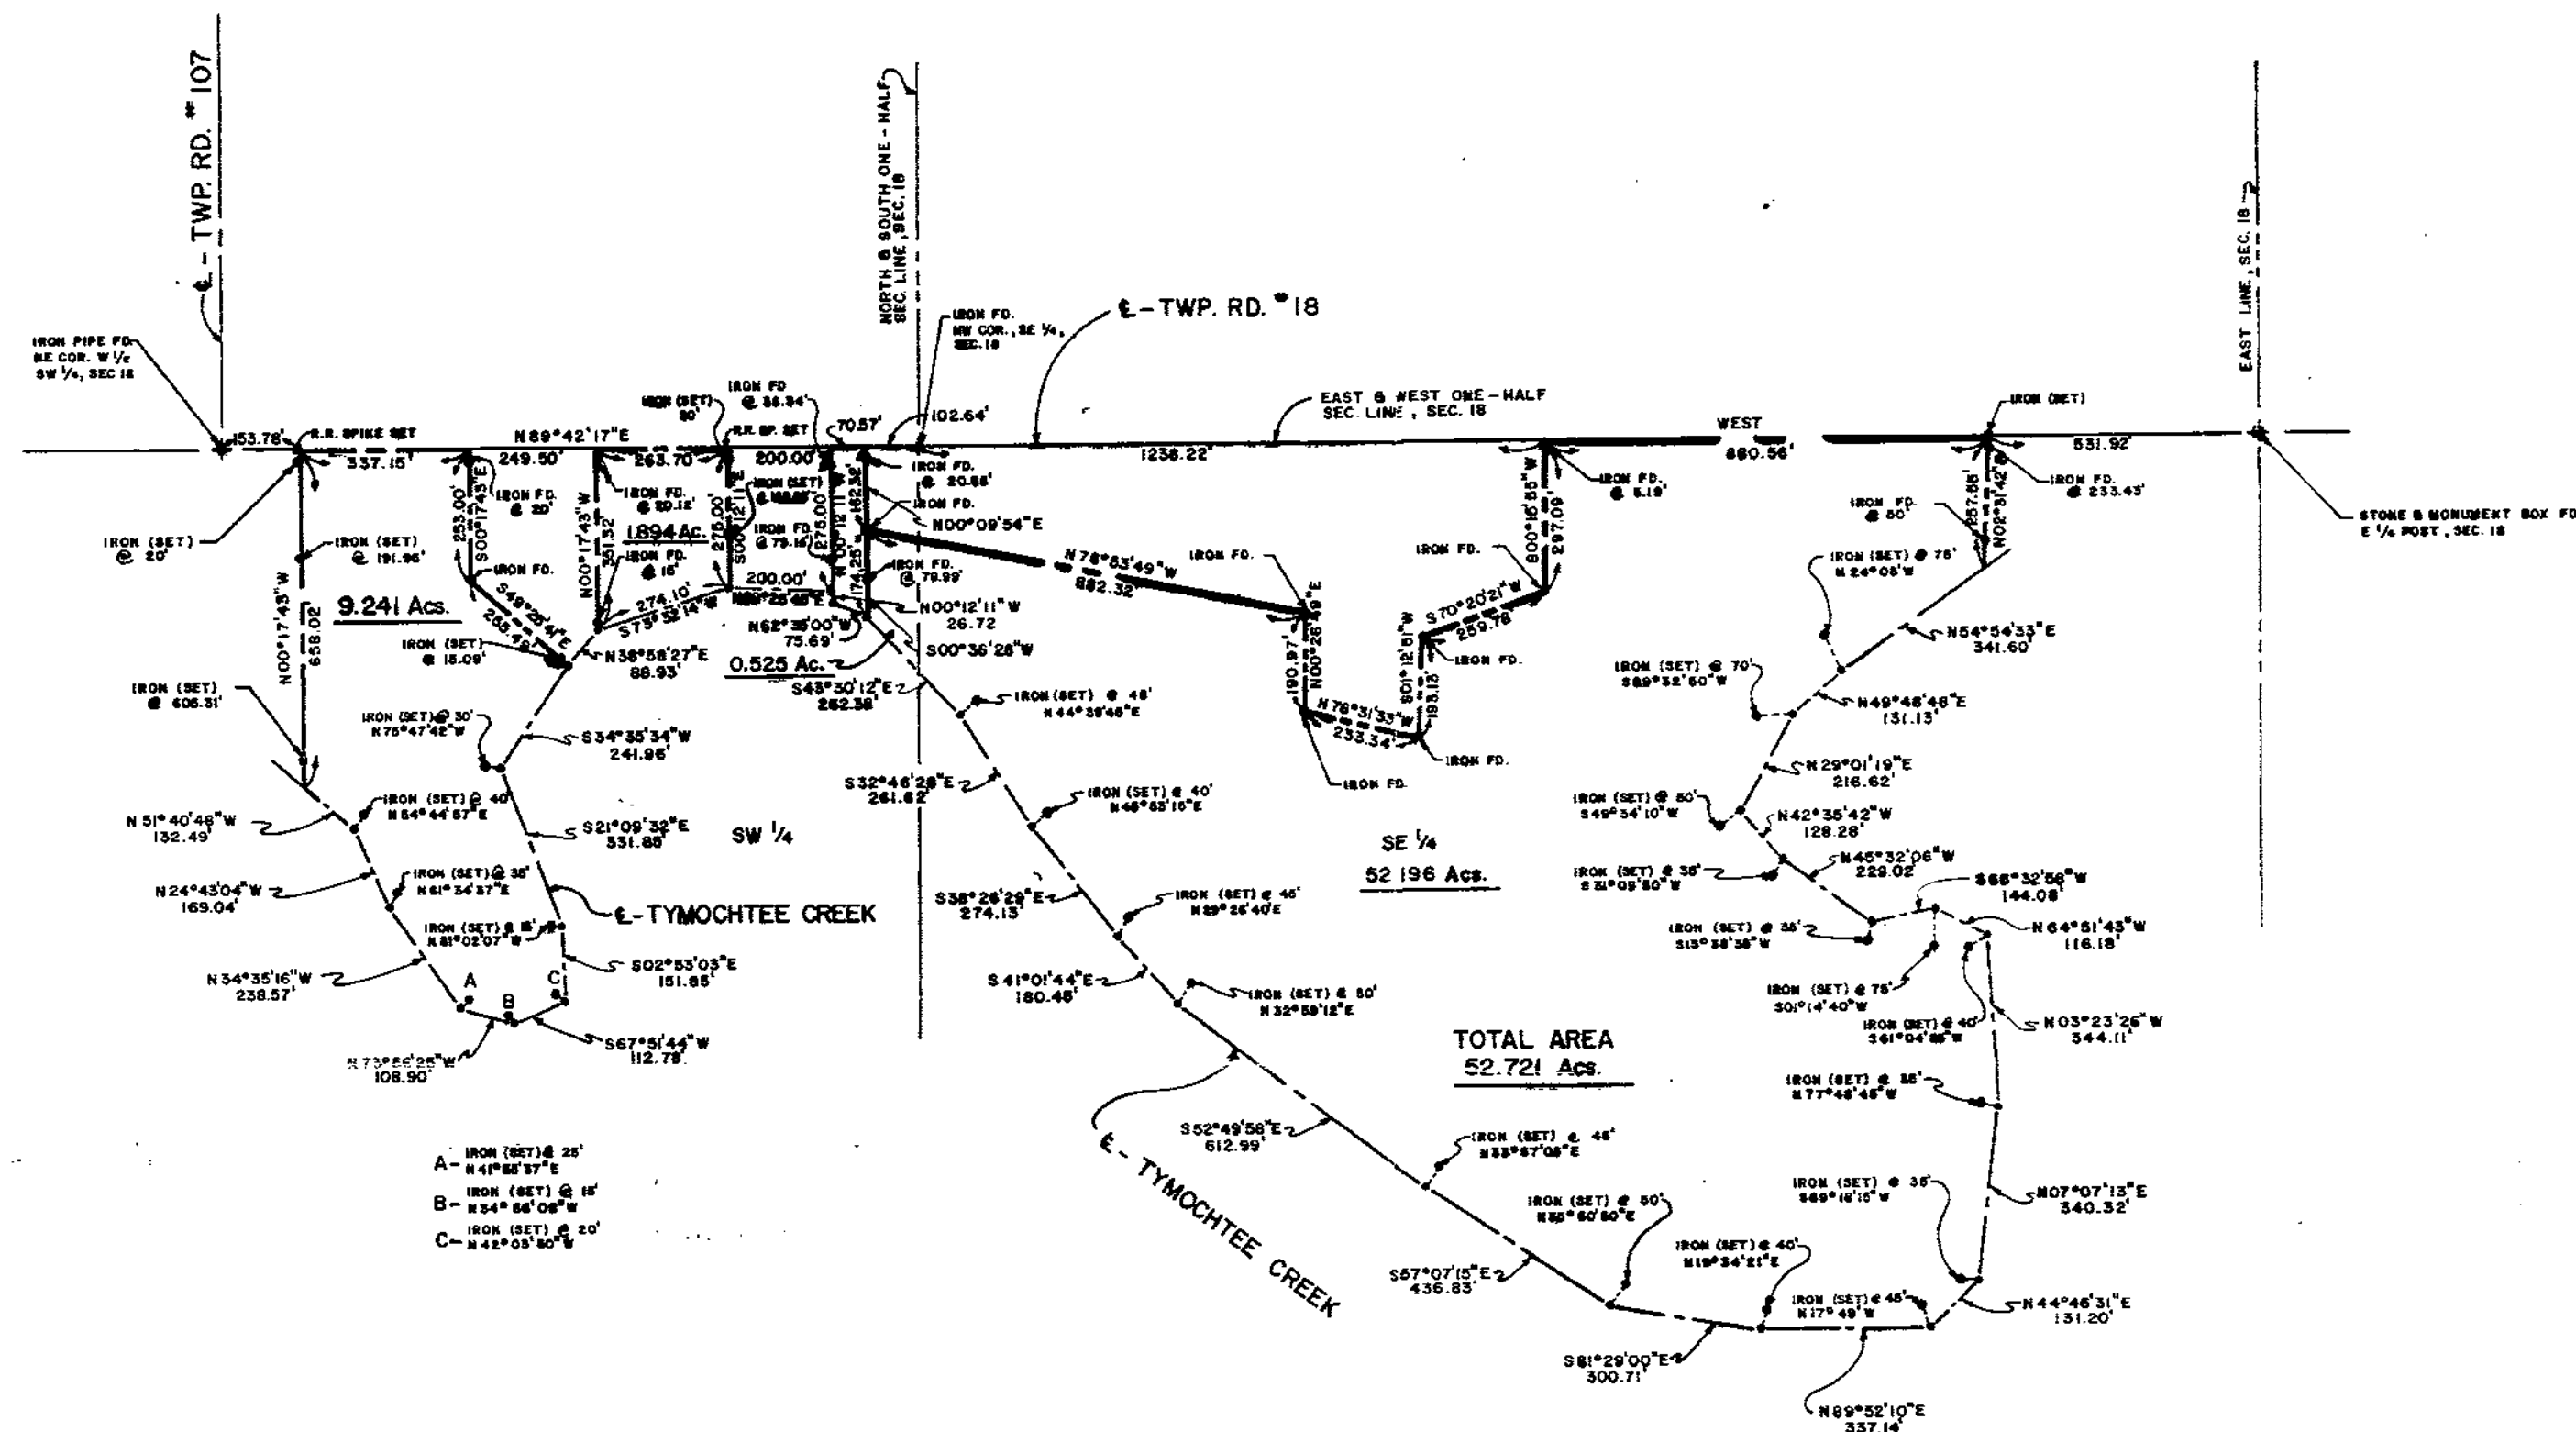

BOUNDARY SURVEY

BEING PART OF THE NE 1/4 OF
THE SW 1/4 AND PART OF THE
SE 1/4 OF SECTION 18, T-1-S,
R-14-E, TYMOCHTEE TOWNSHIP,
COUNTY OF WYANDOT, STATE
OF OHIO.

SURVEY & PLAT BY:

EDWARD A. VAN HORN
REGISTERED SURVEYOR #6563



VAN HORN, HOOVER
& ASSOCIATES, INC.
SURVEYING & ENGINEERING
P.O. BOX 812
PEEBLES, OHIO 44669
(419) 425-6569

SURVEY FOR
ROBERT WENNER

DATE	NOTED	BY	DATE
10/22/86			
DATE	DC		
DATE			
TOTAL BOUNDARY SURVEY - BEING PART OF THE NE 1/4 OF THE SW 1/4, & PART OF THE SE 1/4, SEC. 18, T-1-S, R-14-E, TYMOCHTEE TWP., WYANDOT CO., OH.			
			JS-1177