


PLAT OF SURVEY

PART OF THE N.W. 1/4 OF SEC. 33,
T-2-S, R-14-E, CRANE TOWNSHIP,
WYANDOT COUNTY, STATE OF OHIO


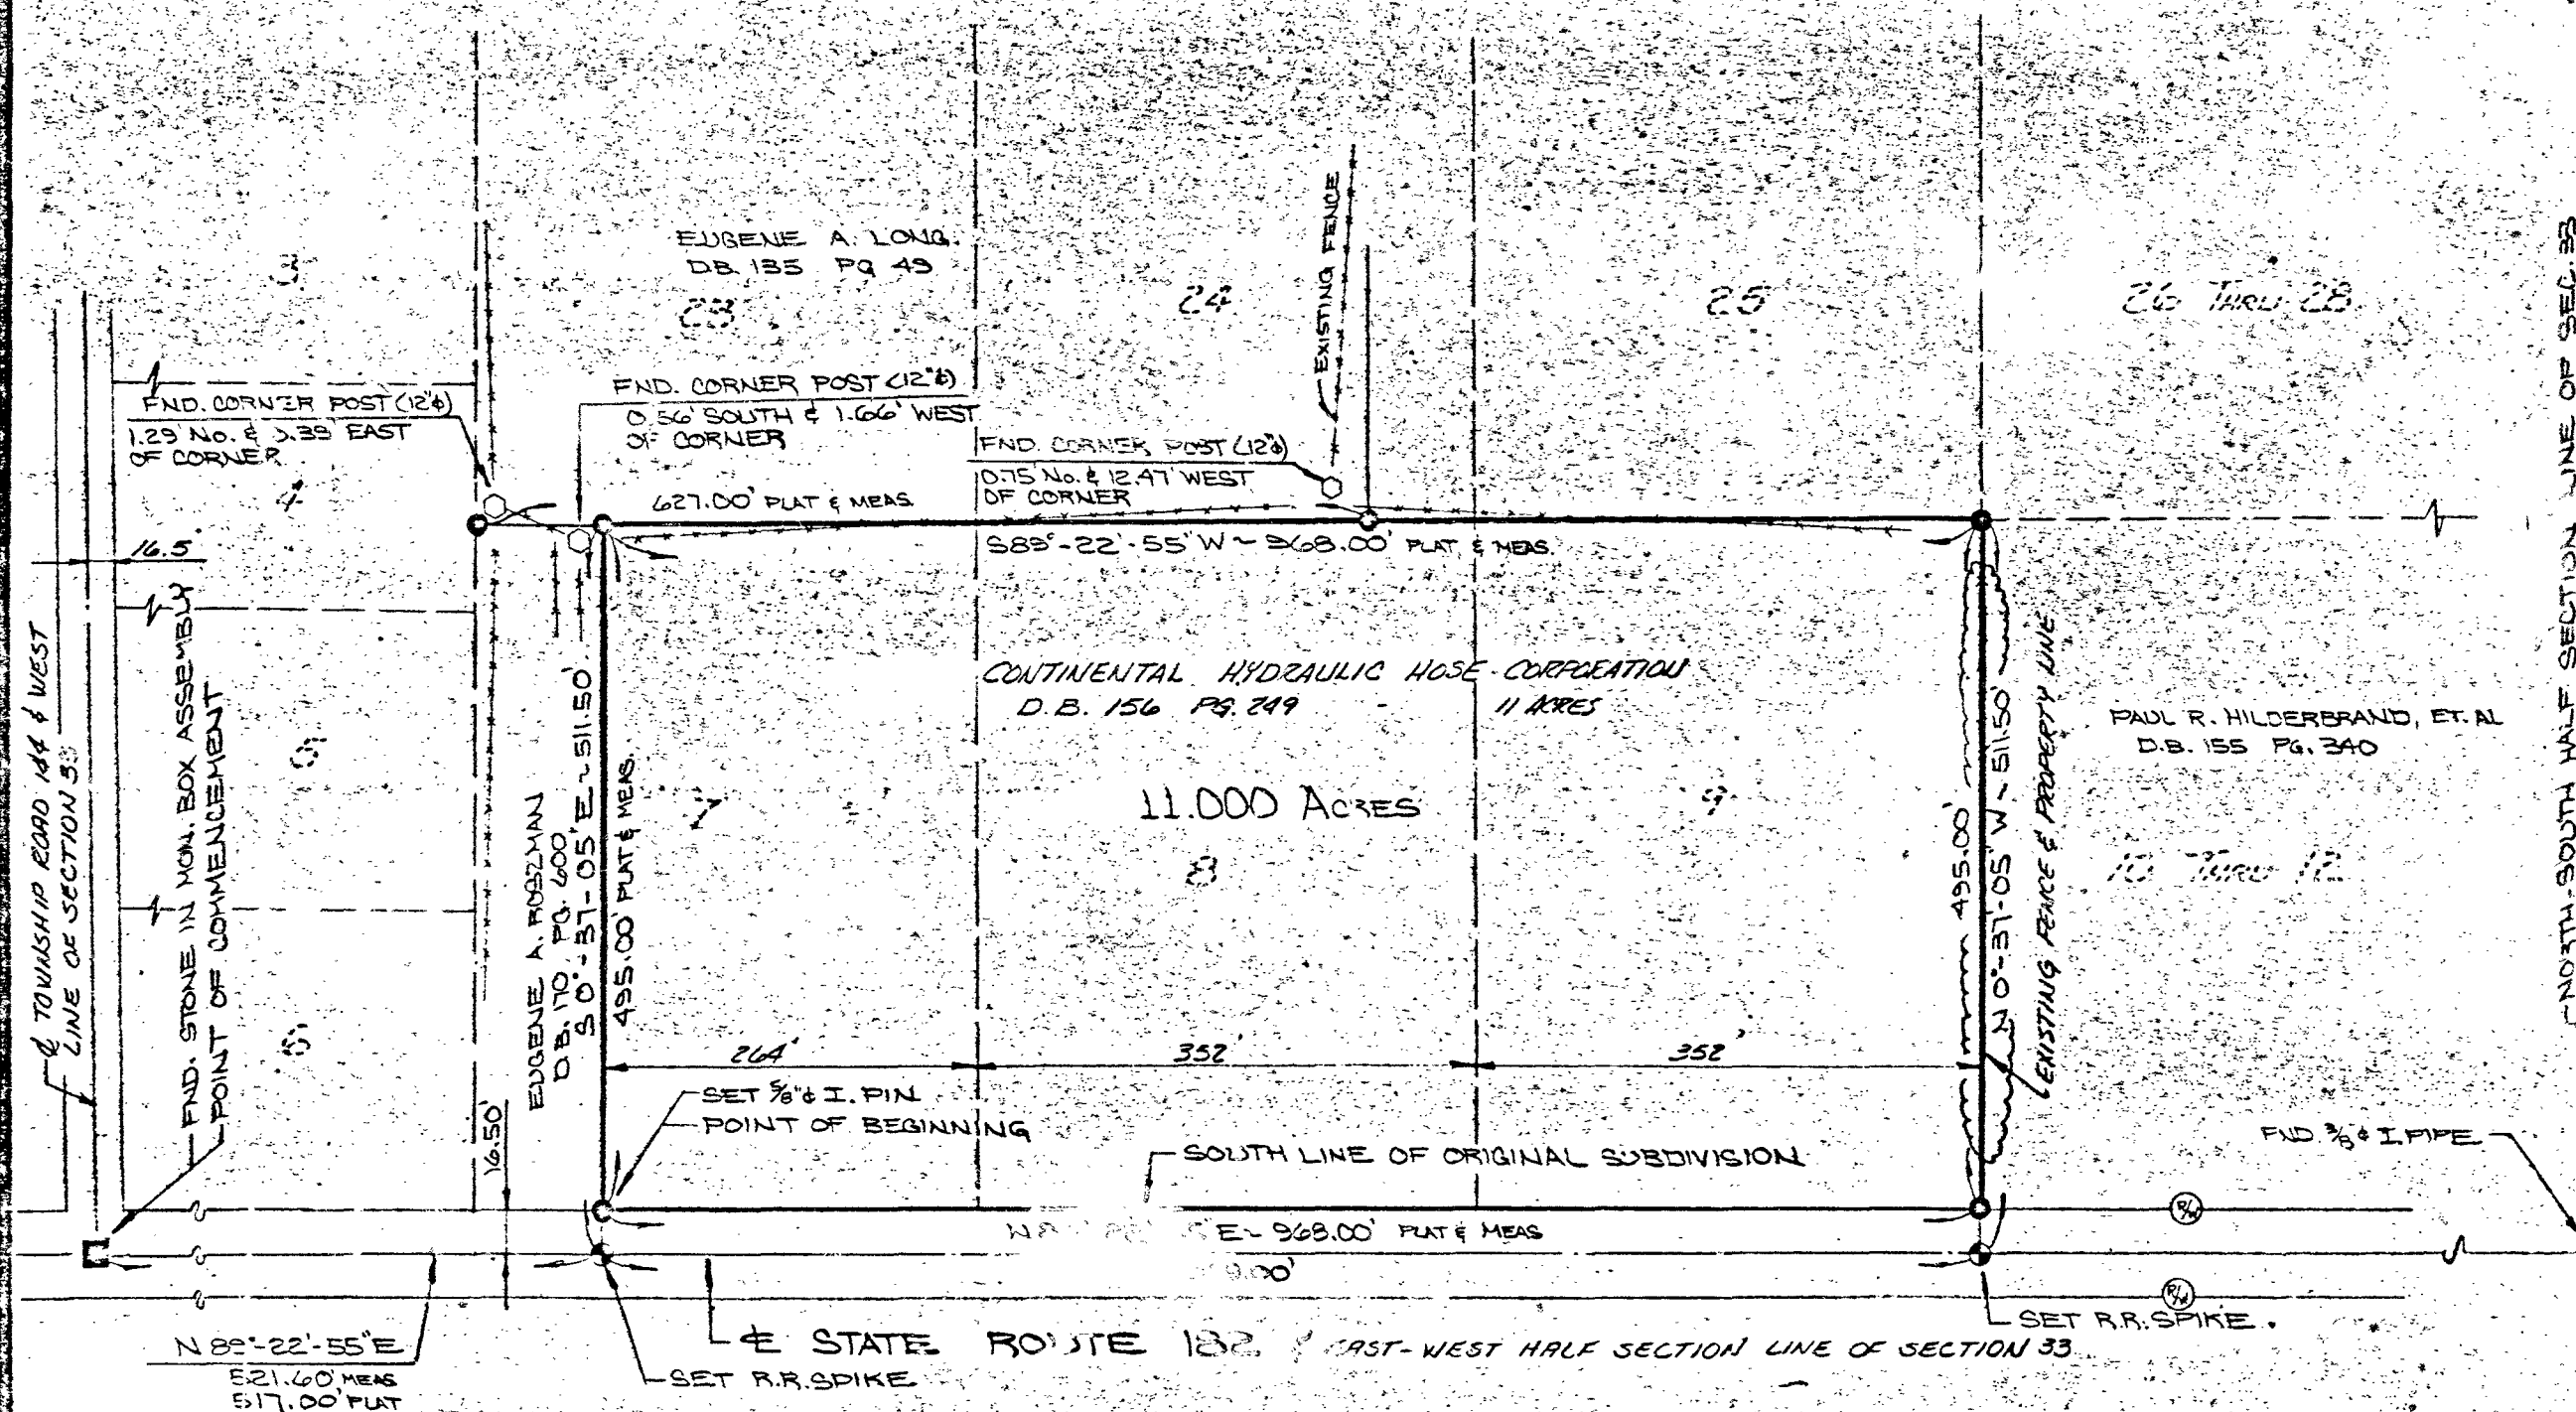


NOTE: PLATTED DISTANCES SHOWN, AND LOT NUMBERS SHOWN APPEAR ON PLAT OF HIRSH FLACK'S SUBDIVISION AND VACATION OF SAID ADDITION FOUND IN PLAT BOOK 2 PAGE 39 & 40 IN THE OFFICE OF THE WYANDOT COUNTY RECORDER.

SURVEY NO. 2258
RECORDED 4-22 1982
IN SURVEY RECORD VOL. 6 PAGE 5
M.R.B.
TAX MAP FOR WYANDOT CO. ENTR.

Survey Number: _____
Volume: 7 Page: 220
Date Filed: _____
Parcel Number: _____

ALL 5/8" DIA. IRON PINS SET HAVE PLASTIC IDENTITY CAP WITH THE FOLLOWING CAPTION, "BOBLENZ L.S. 5719."

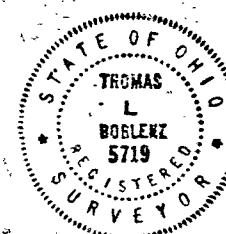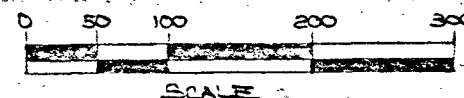

THIS SURVEY PREPARED FOR AND AT THE REQUEST OF DENNIS BARNES

CERTIFICATION

I HEREBY CERTIFY THAT THE ABOVE DRAWING REPRESENTS AN ACTUAL SURVEY OF THE PROPERTY WITH MONUMENTS MARKING THE BOUNDARY AS SHOWN.

SCALE - 1" = 100'
DATE MARCH 29, 1982

LEGEND

- ⊙ - 5/8" DIA. IRON PIN SET (U.N.)
- - IRON PIPE (FOUND - U.N.)
- ⊕ - R.R. SPIKE (SET - U.N.)
- - STONE (FOUND)

T.L. BOBLENZ & ASSOCIATES, INC.
MARION, OHIO
REGISTERED SURVEYOR 5719

BY T.L. Boblenz

CH. 101

CO. 101