



RAILROAD SPIKE FOUND TO BE 3.29' WEST OF
CENTRAL LINE OF T.H. 95
(REF. SURVEY VOL. 7, PG. 208)
PER: *Jerry B. Weininger*

SURVEY FOR - THE DEAN TONG ESTATE

1" = 20' PERSONALIZED IRON PIPE SET
PT. NE 4
SEC. 13
T. 1 S. R. 12 E.
TWP. RIDGE
COUNTY: WYANDOT
OHIO
SUR. REF.: VOL. 5, PG. 74, PG. 425
VOL. 6, PG. 408

0 50 100
SCALE 1 INCH = 50 FEET
DEED REF.: VOL. 123, PG. 479
VOL. 148, PG. 223

SURVEY NO. 9173
VOL. 8 PAGE 4
DATE Nov 21, 1991

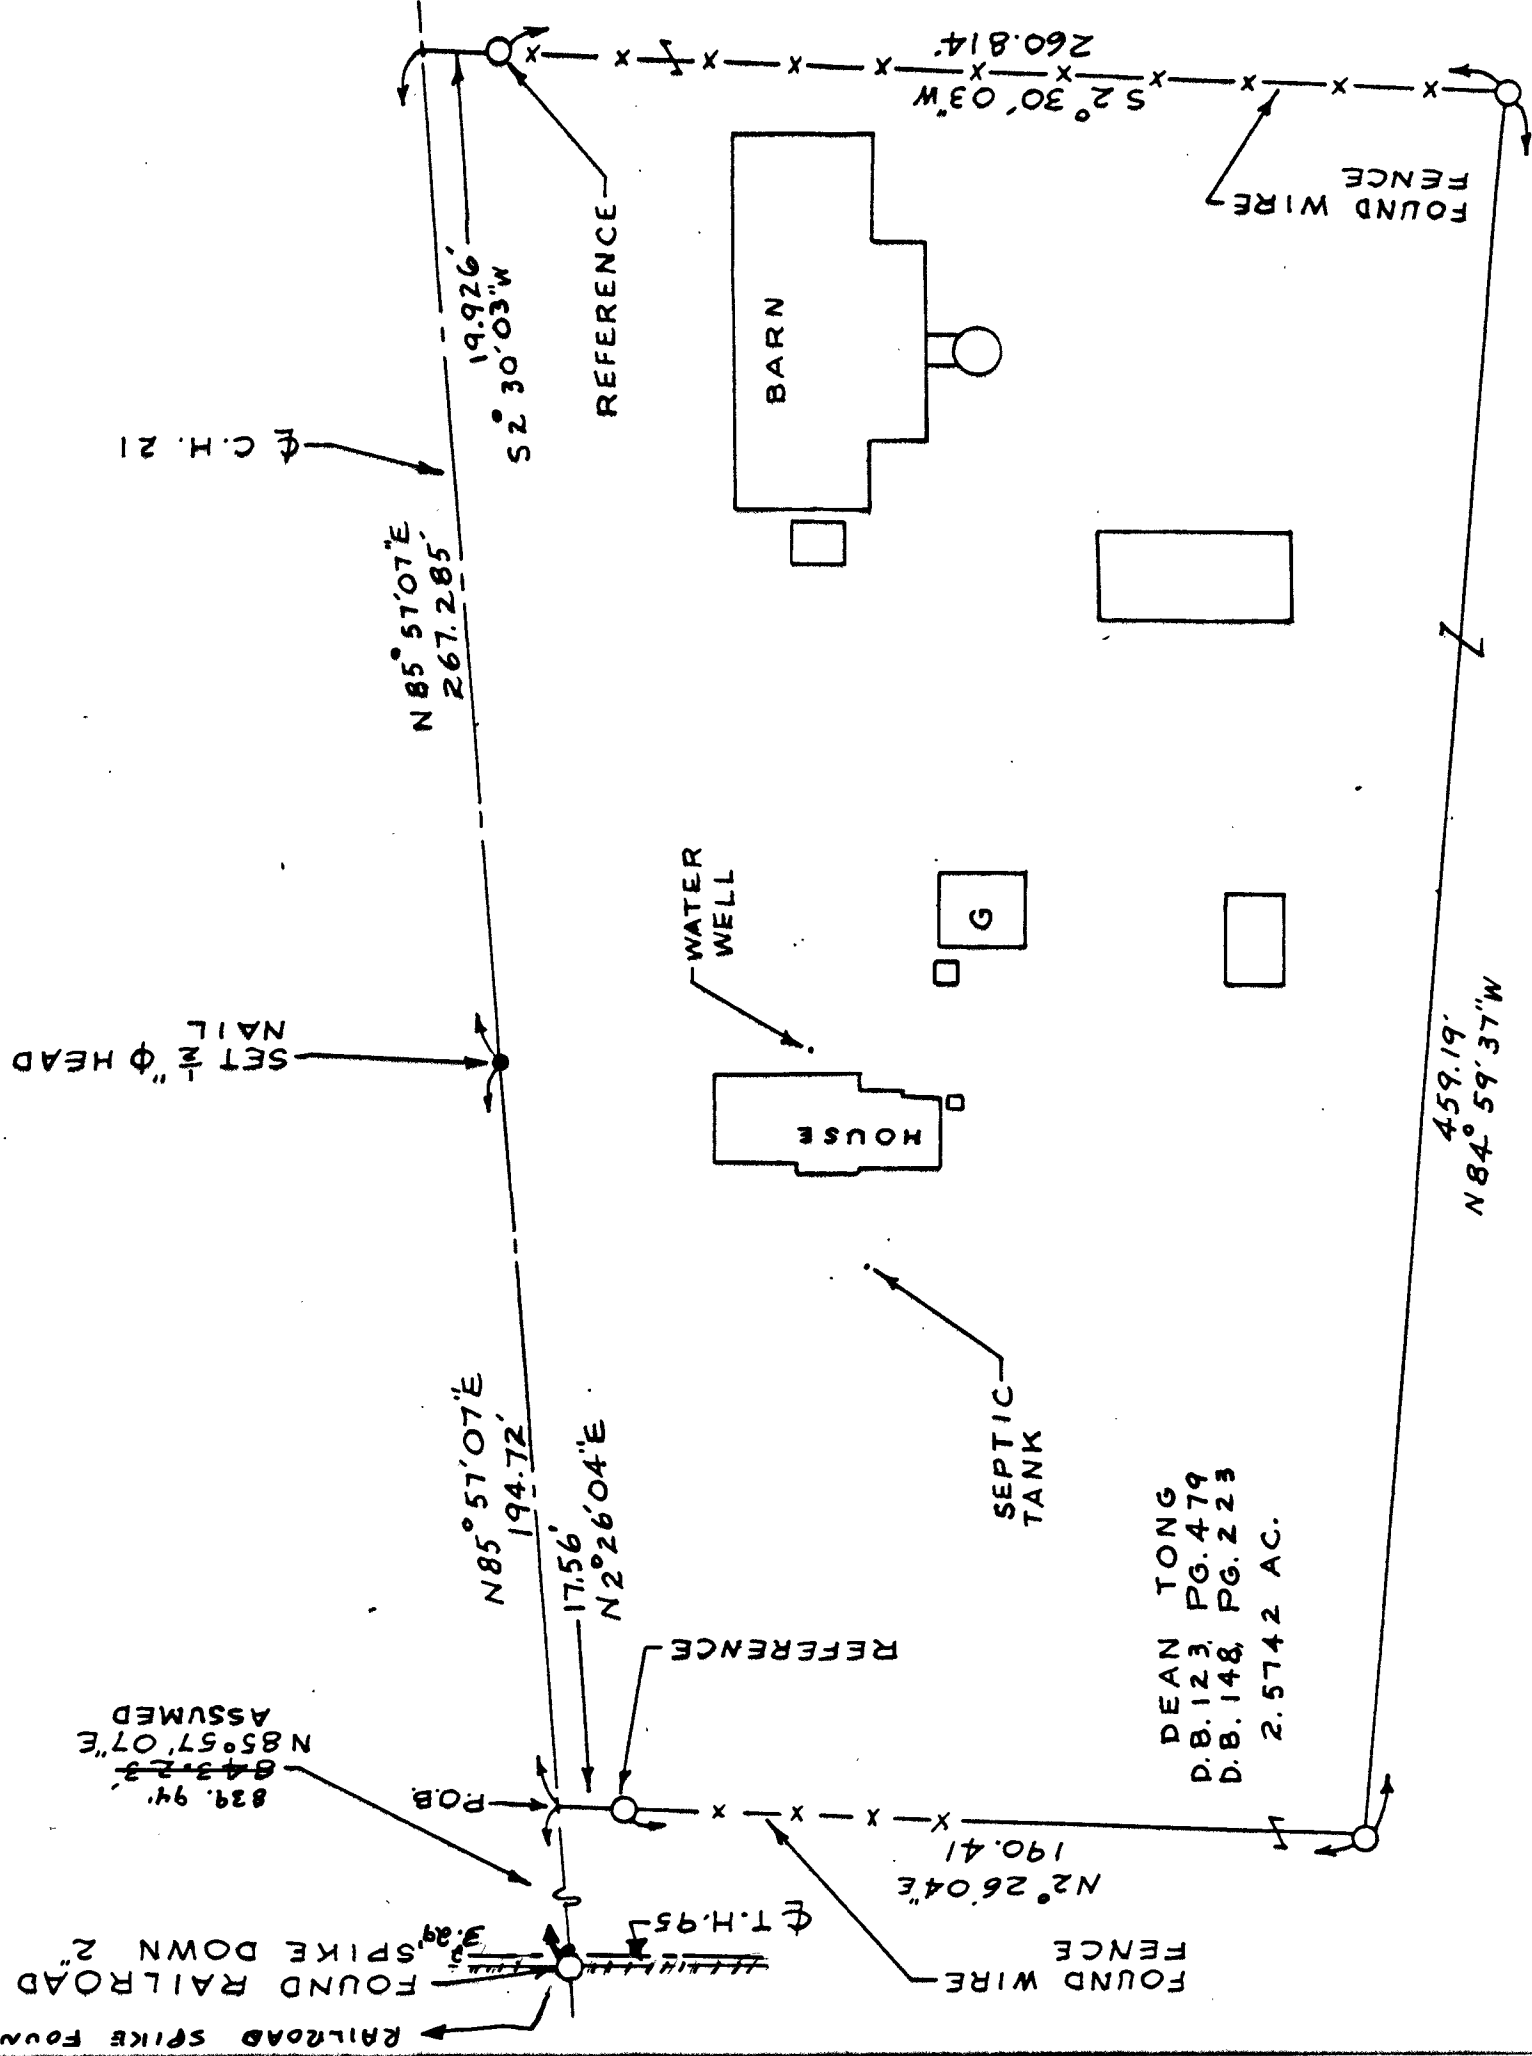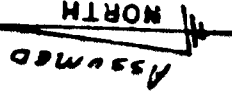

I HEREBY CERTIFY THIS
PLAT TO BE CORRECT AS
MADE ON NOV. 2, 1991
AND DEEM IT WORTHY OF
PRESERVATION.
OHIO REGISTERED SURVEYOR
NO. 5647

BY *Jerry B. Weininger*
JERRY B. WEININGER