

SURVEY FOR - FRANKLIN LIEBENTHAL & JIM GEORGE

1" PERSONALIZED IRON PIPE SET
PT. NE 4

SEC. 27
T. 3 S., R. 13 E.
TWP. MIFFLIN
COUNTY: WYANDOT
OHIO.

SURV. REF.: VOL. 4, PG. 443 NO. 1102
VOL. 4, PG. 455 NO. 1111
VOL. 4, PG. 481, NO. 1135
VOL. 7, PG. 192, NO. 9158

SCALE 1 INCH = 300 FEET
DEED REF. VOL. 188, PG. 248
DATE Nov 21, 1991
(Regional 15-40 LL 12)

CH. 64 &
N. LINE SEC. 27

654.14
S88°31'20"W

1964.534'
S88°31'20"W

PARCEL 4
77.2062 AC.

FRANKLIN D. LIEBENTHAL
D.B. 188, PG. 248

FOUND WIRE
FENCE

T IS SEPTIC TANK
W IS WATER WELL
MH IS MFD HOME

B TO G = S3°23'16"E, 36.97'
C TO G = N2°53'29"E, 50.375'


A, B, C, D & F ARE
REFERENCES.

FOUND RAILROAD SPIKE AT F.H. & FOUND 2" PERSONALIZED
IRON PIPE, FLUSH
AT K FOUND 1 1/2" IRON PIN IN
1 3/8" IRON PIPE, BOTH UP 10'

F. J. ARNOLD
D.B. 145, PG. 526

SET REFERENCE PIPE AT BASE OF FALLEN
OVER END POST FOUND
2516.59'
S0°07'46"E

FOUND 1" IRON
NAIL FLUSH

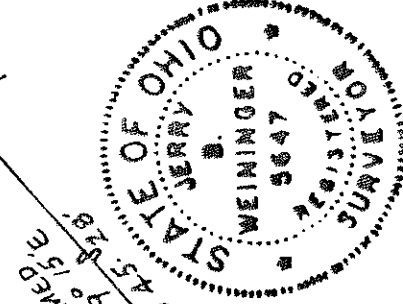

OWNERSHIP ADJOINING
SMALL PARCELS

Q - W.T. SKINNER, ETUX. D.B. 189, PG. 879
R - C. MOLNER, ETUX. D.B. 188, PG. 744

FOUND 1" IRON
PIPE UP 1' &
LEANING

R.W. BRYANT, ETUX.
D.B. 169, PG. 75


SET PIPE ON W SIDE
OF STEEL WELL CASING
REF. TO E. OF DITCH

S84°11'23"E
10.075'

D.J. NEEDS, ETUX.
D.B. 118, PG. 125

I HEREBY CERTIFY THIS
PLAT TO BE CORRECT AS
MADE ON OCT. 2, 1991
AND DEEM IT WORTHY OF
PRESERVATION.
OHIO REGISTERED SURVEYOR
NO. 5647

BY Jerry B. Weininger
JERRY B. WEININGER

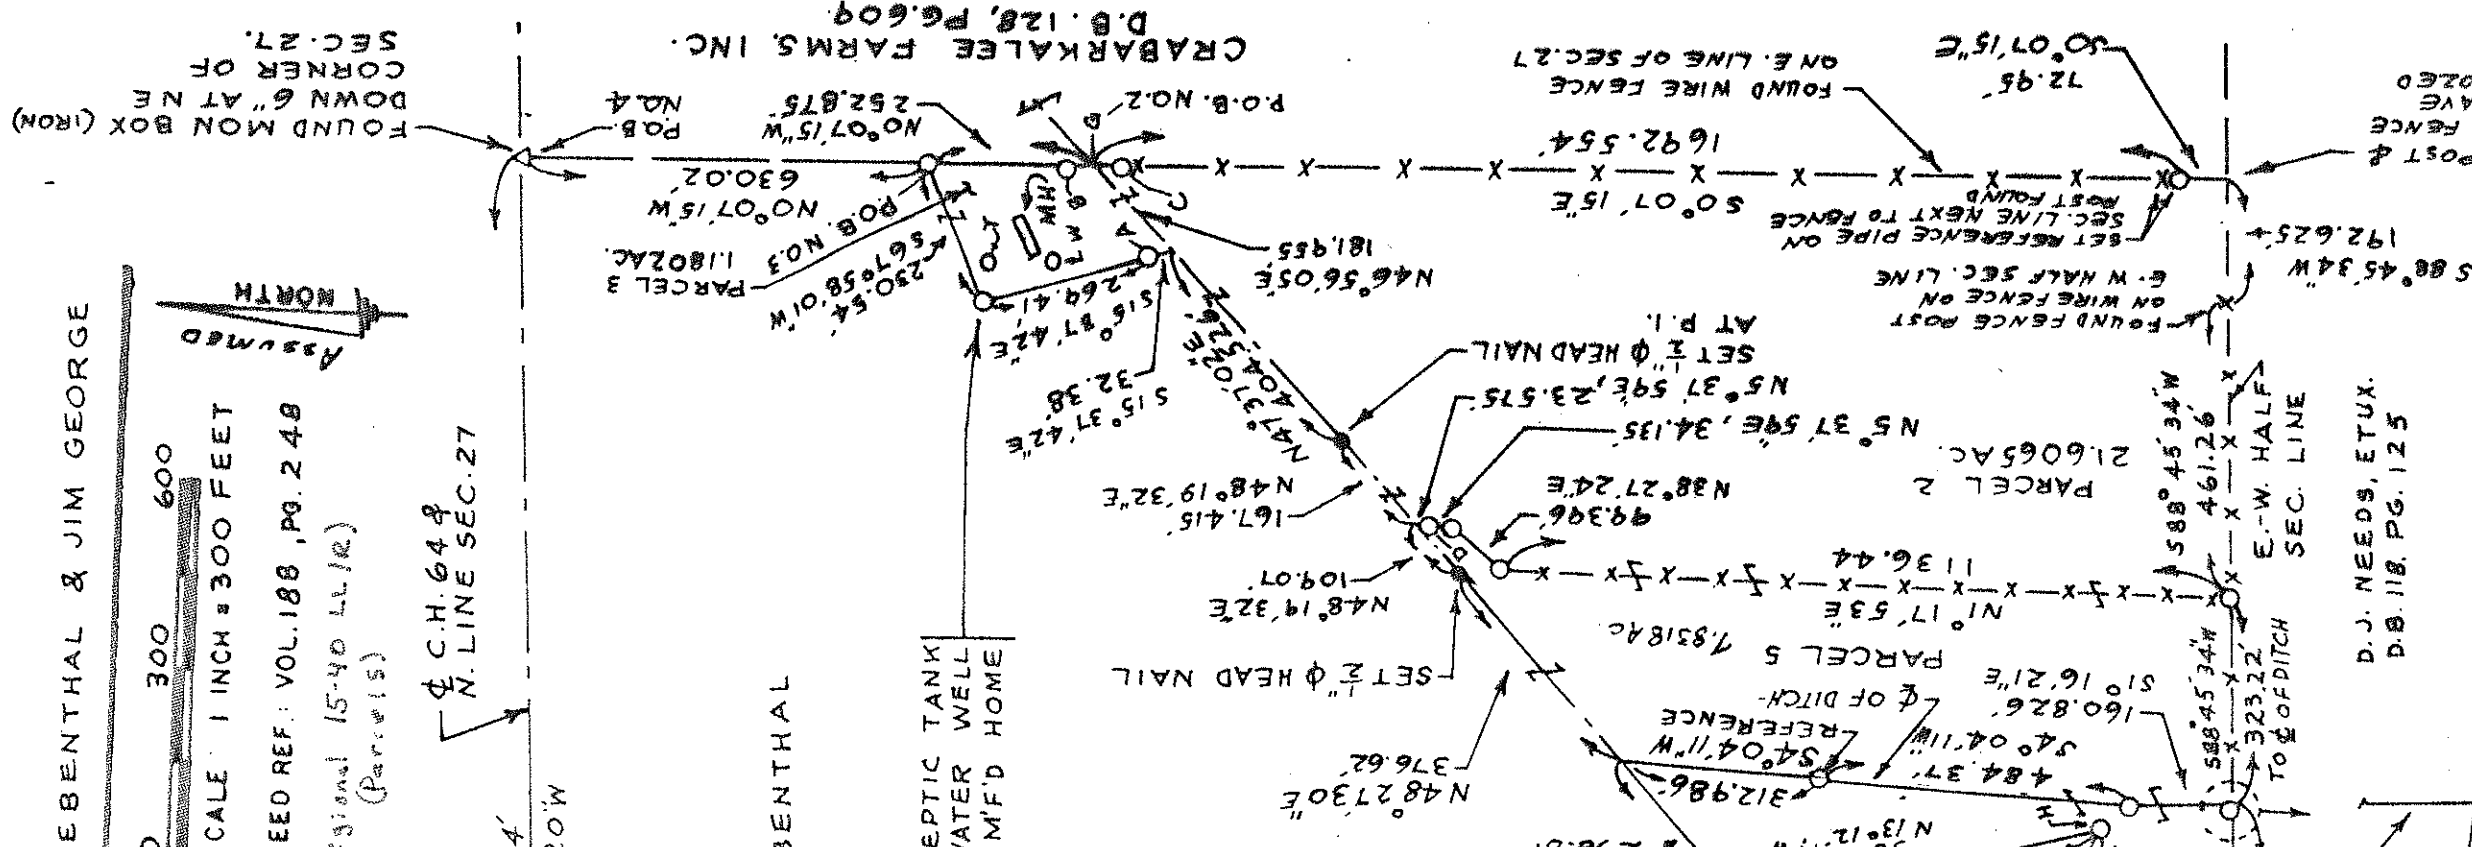

FOUND MON BOX (IRON)
DOWN 6" AT NE
CORNER OF
SEC. 27.

FOUND IRON MON
BOX DOWN 7" AT
SEC. 27