


SURVEY FOR - MARK FRISCH

1" = 20' PERSONALIZED IRON PIPE SET
PT. SEC. 4 & 9
T. 2 S. R. 13 E.
COUNTY: WYANDOT
OHIO.


0 100 200
SCALE 1 INCH = 100 FEET

DEED REF: VOL. 196, PG. 483

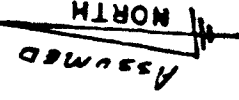

SURVEY REFERENCES:
VOL. 4, PG. 377, NO. 1052
VOL. 6, PG. 104
VOL. 5, PG. 201, NO. 1426
VOL. 5, PG. 297, NO. 1559
VOL. 7, PG. 148, NO. 9113

SURVEY NO. 9180
VOL 8 PAGE 10
DATE DEC 10, 1991

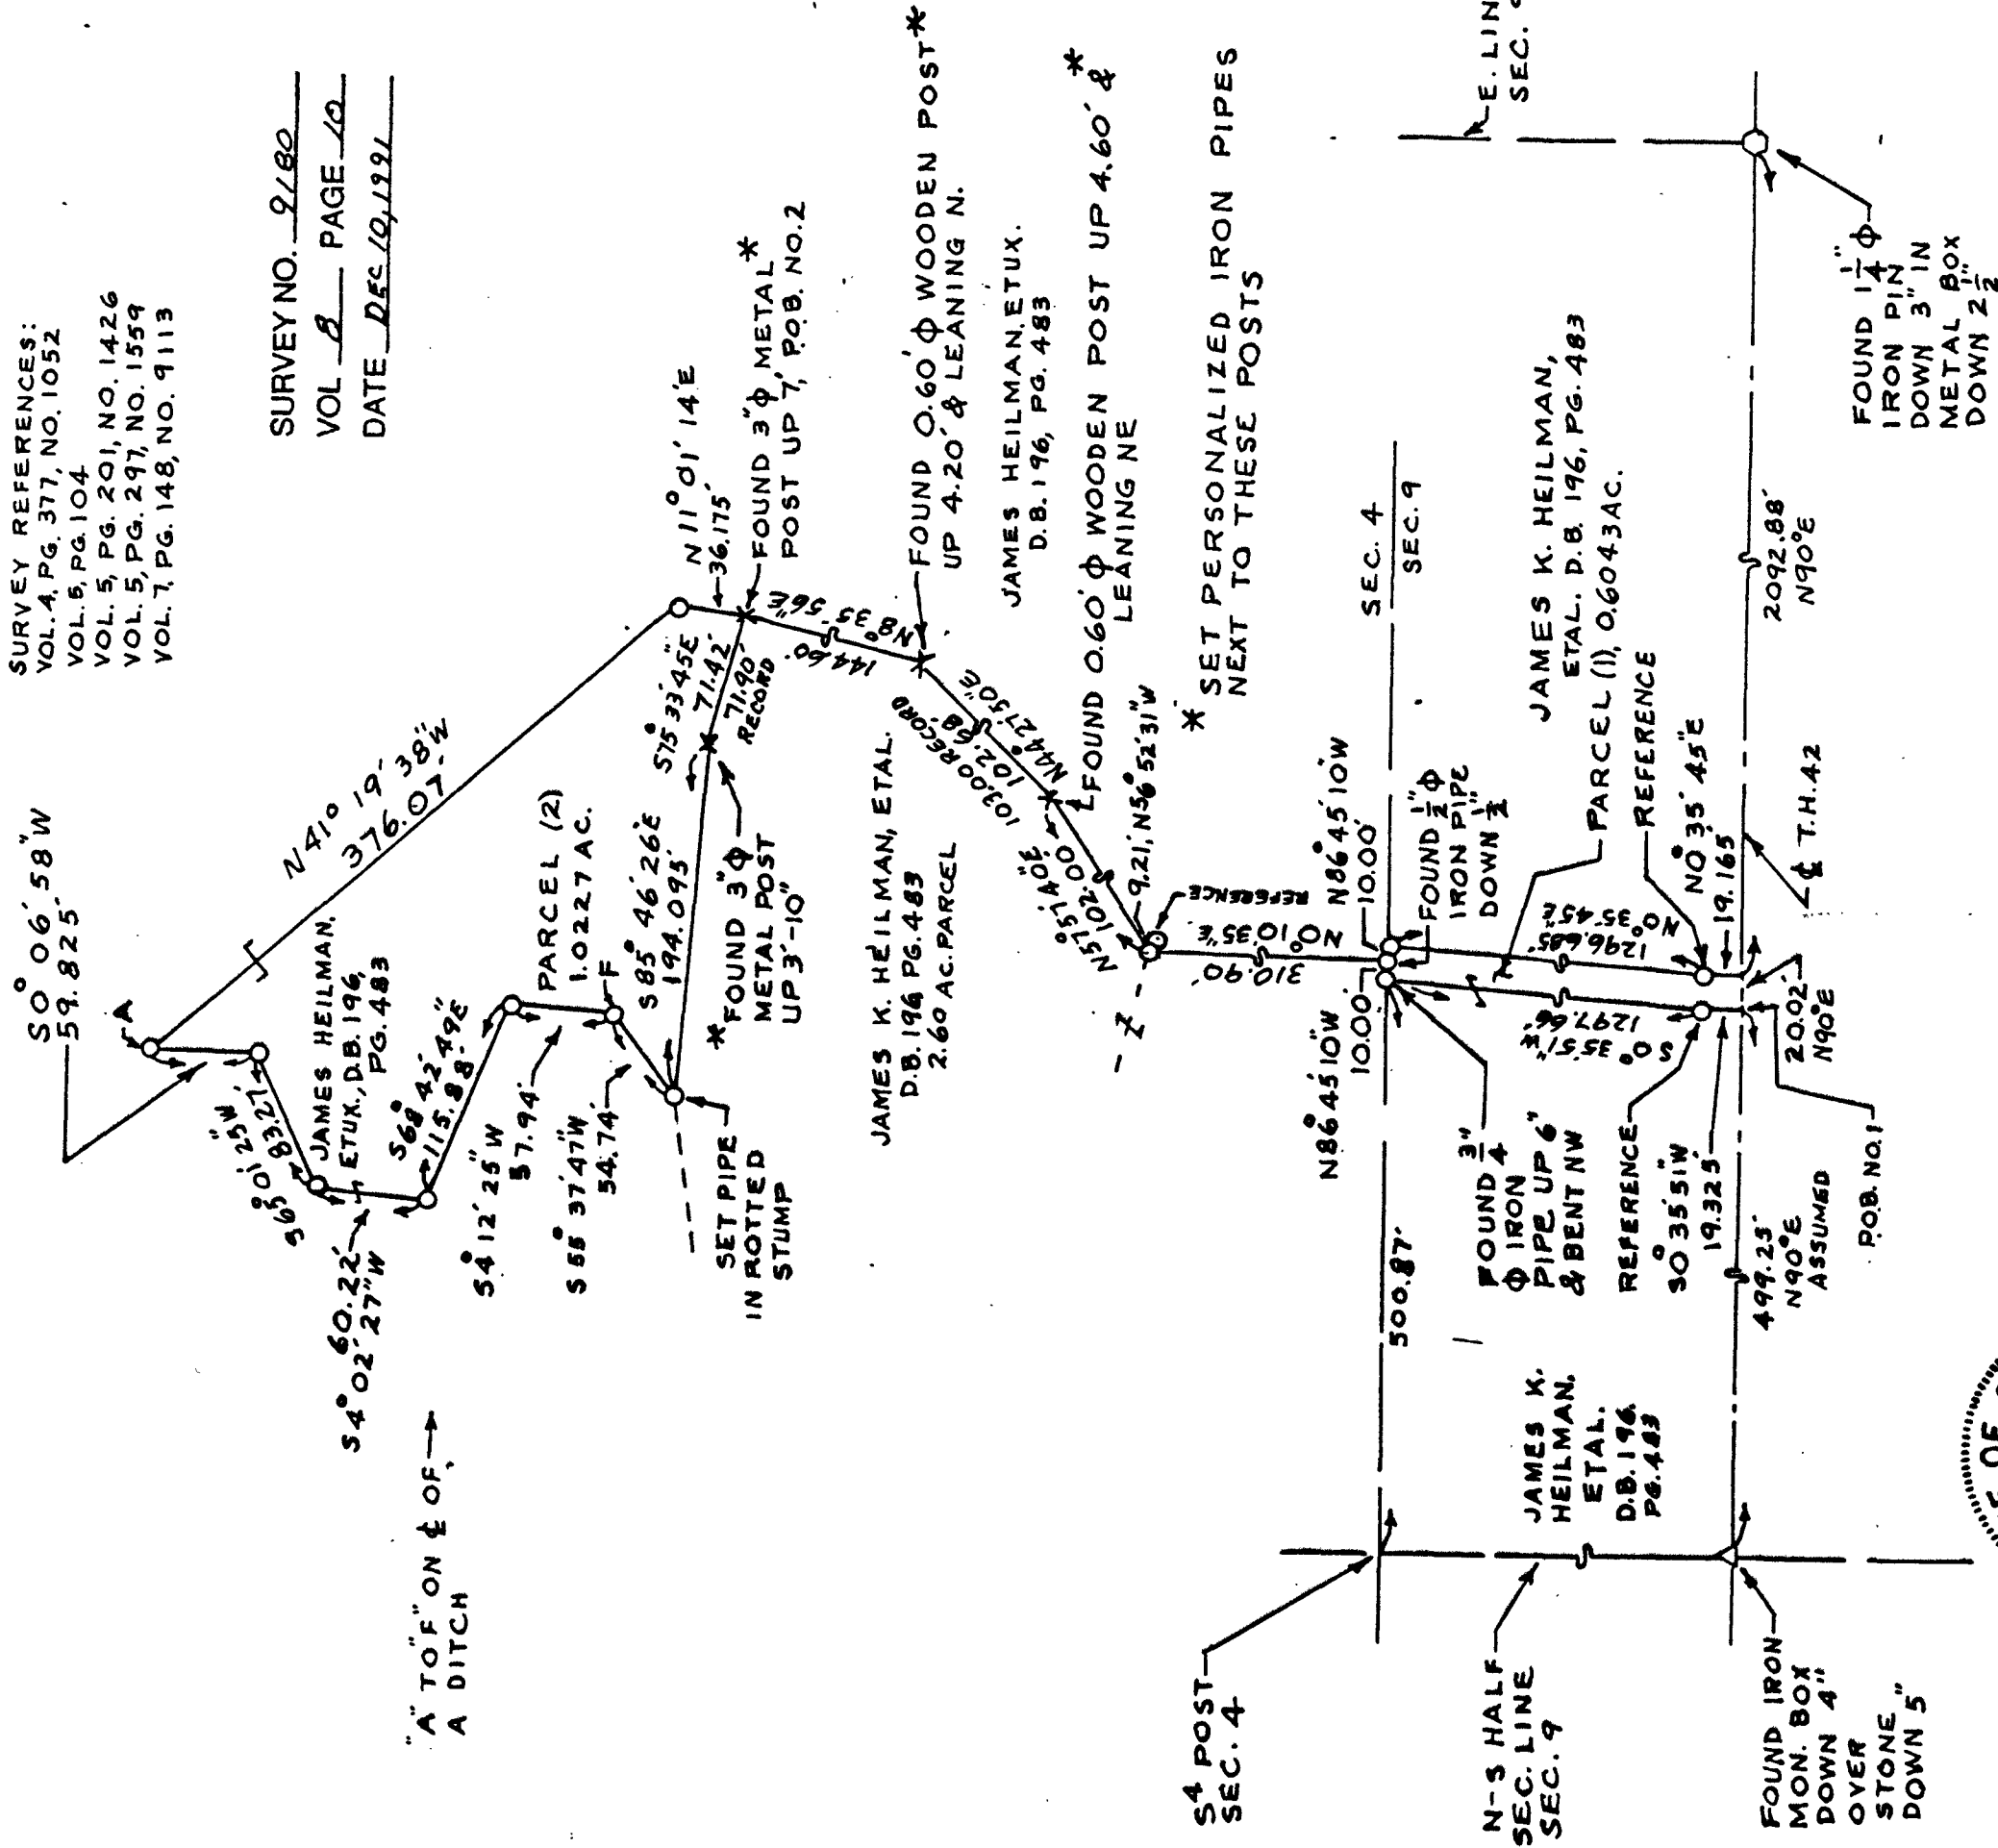

I HEREBY CERTIFY THIS
PLAT TO BE CORRECT AS
MADE ON NOV. 16 1991
AND DEEM IT WORTHY OF
PRESERVATION.
OHIO REGISTERED SURVEYOR
NO. 5647

BY Jerry B. Weininger
JERRY B. WEININGER

