



PLAT OF SURVEY

PART OF OUT LOT 3 IN THE VILLAGE
OF BELLE VERNON & PART OF THE
S.E. 1/4 OF SECTION 25, T-1-S,
R-14-E, TYMOCHEE TOWNSHIP,
WYANDOT COUNTY, STATE OF OHIO

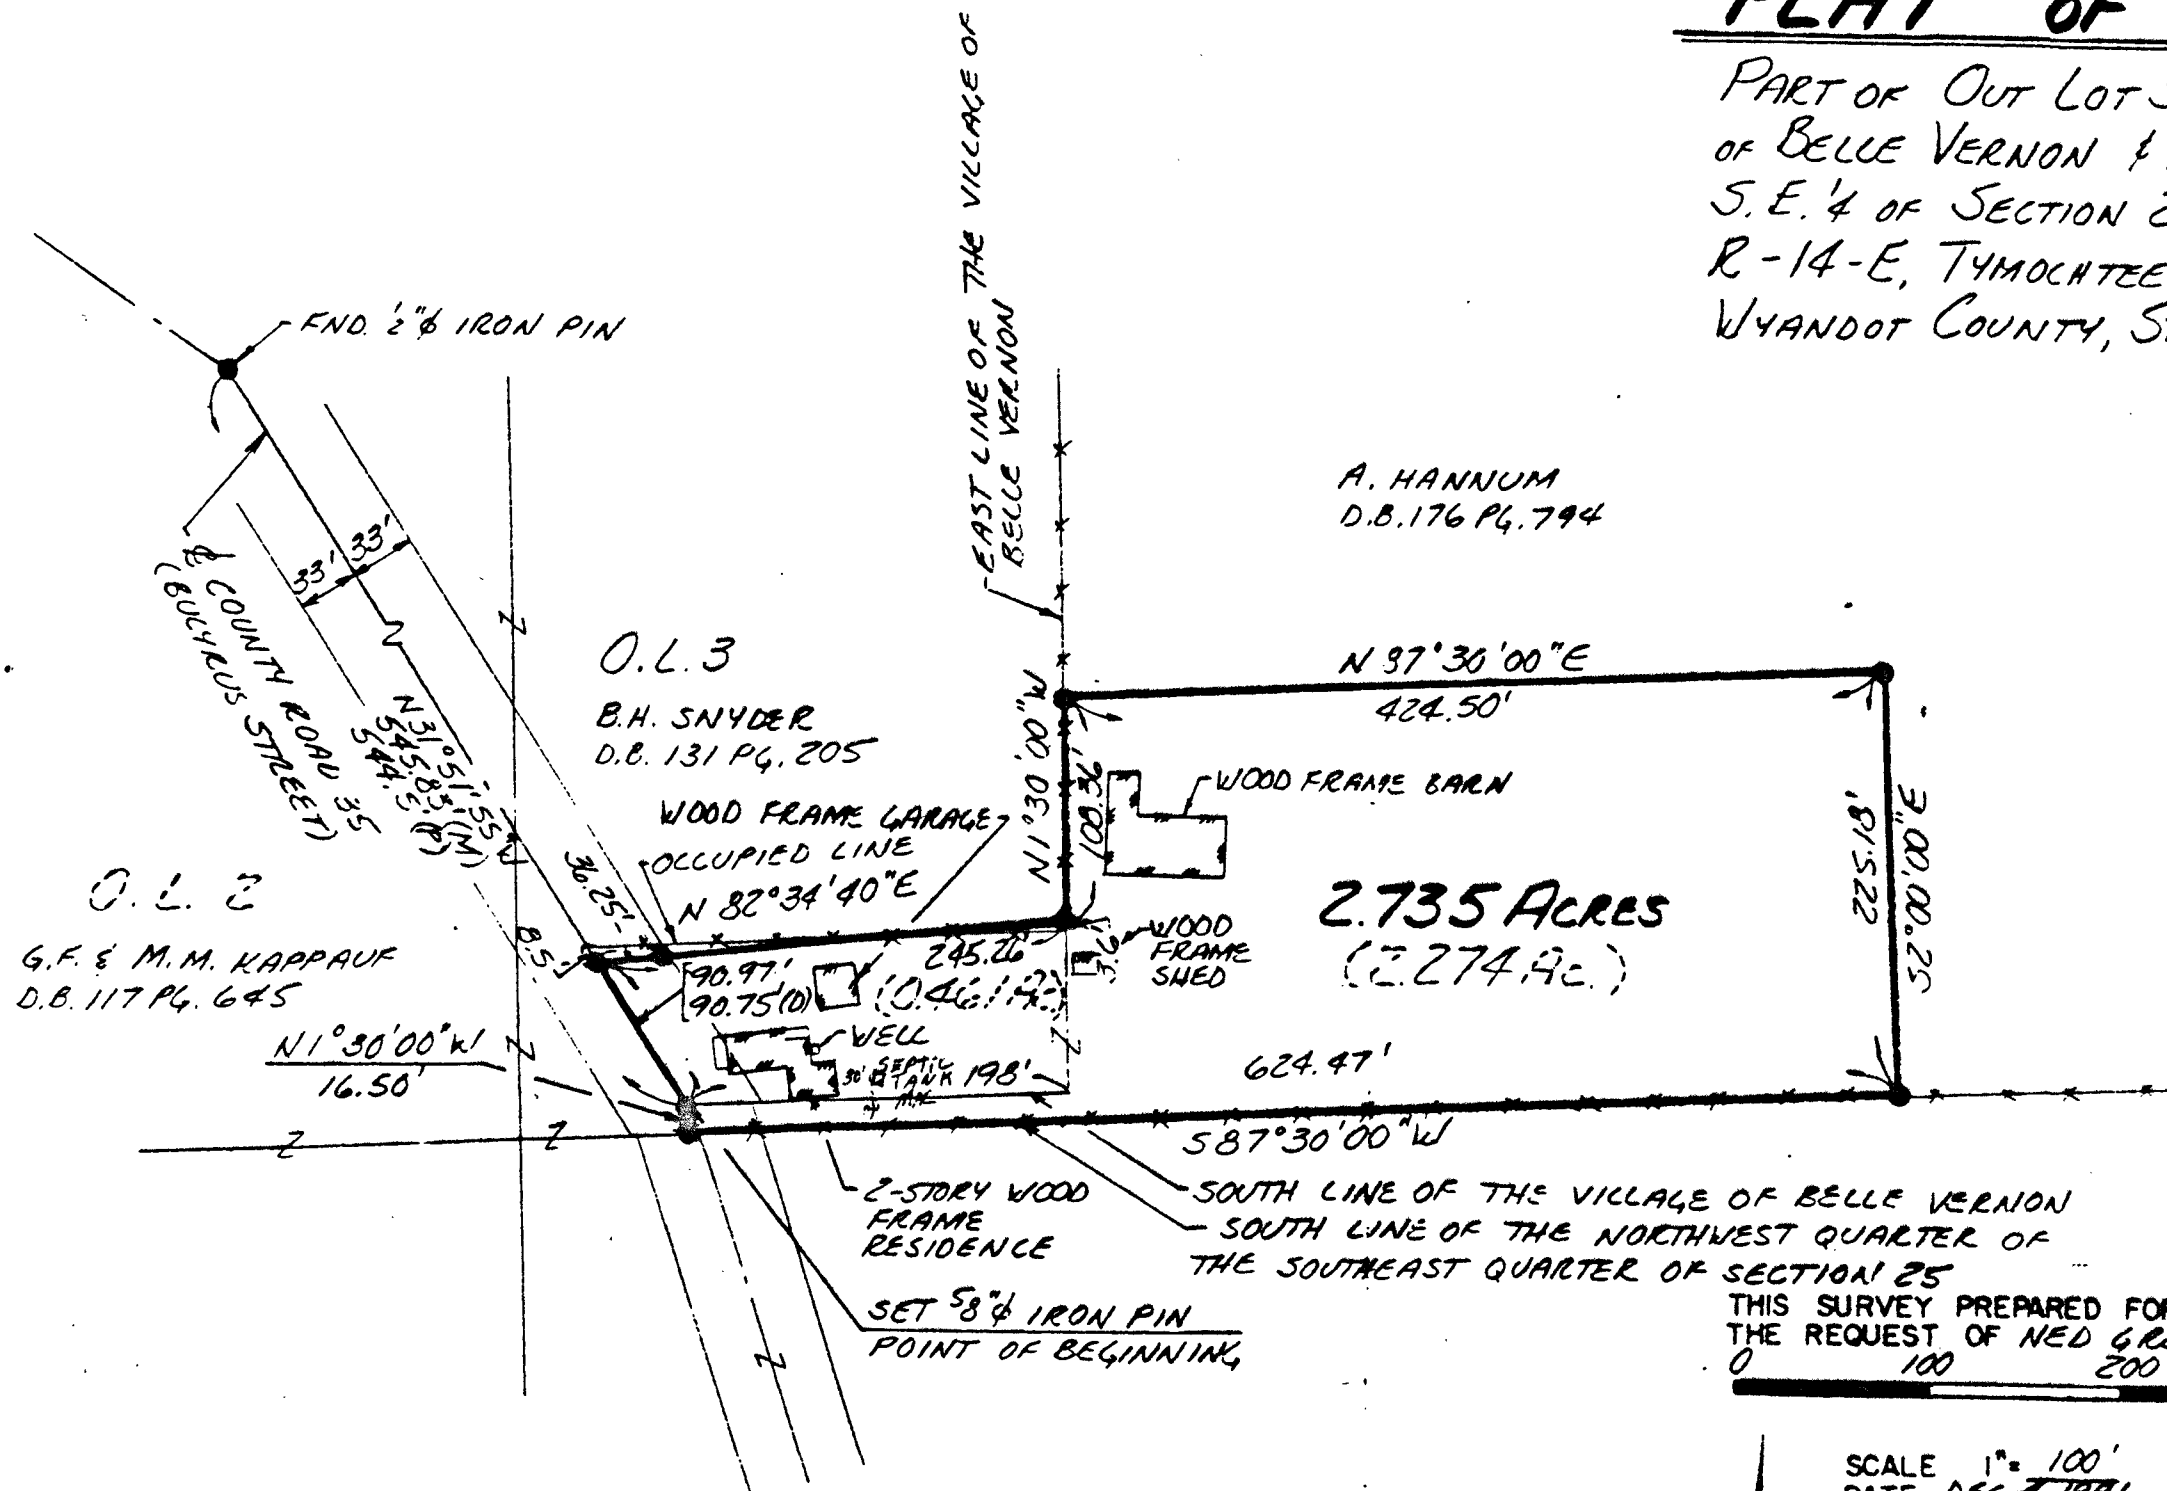

SURVEY NO. 9185
VOL 8 PAGE 14
DATE DEC 18, 1991
TEY 1-29-92

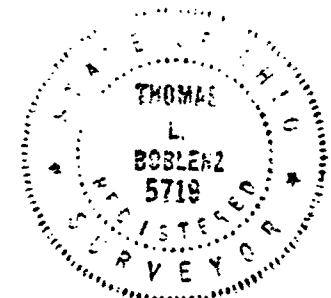

THIS SURVEY PREPARED FOR AND AT
THE REQUEST OF NED GREGG.

SCALE 1" = 100'
DATE DEC. 4, 1991

LEGEND
● - 5/8 DIA. IRON PIN SET (UN)
○ - IRON PIPE
⊙ - R.R. SPIKE
■ - STONE
BY KS

THIS DRAWING REPRESENTS AN
ACTUAL SURVEY OF THE PROPERTY
WITH MONUMENTS MARKING THE
BOUNDARIES AS SHOWN.

[Signature]
T.L. BOBLENZ & ASSOCIATES, INC.
MARION, OHIO
REGISTERED SURVEYORS
& ENGINEERS

LOCATION OF SEPTIC TANK
UNKNOWN.
REV'D. 1/15/92 KS (ADDED BUILDINGS)

* FOR BASIS OF BEARING, SEE SURVEY
VOL. 2 PG. 206, WYANDOT COUNTY
ENGINEER'S OFFICE.
ALL 5/8" DIA. IRON PINS SET HAVE PLASTIC
IDENTITY CAP WITH THE FOLLOWING CAPTION
"TLB & ASSOC 5719"

CHK 1/2 JOB NO. 11163