

SURVEY FOR - MARILYN MCCLAIN

1" PERSONALIZED IRON PIPE SET
PT. SE 4

SEC. 21

T. 2 S. R. 15 E.

TWP: EDEN

COUNTY: WYANDOT


OHIO.

RAILROAD SPIKE SET

NAIL

0 40 80
SCALE: 1 INCH = 40 FEET



DEED REF: VOL. 179, PG. 994

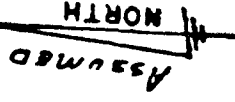

SURVEY NO. 2182

VOL 8 PAGE 16

DATE DEC. 31, 1991

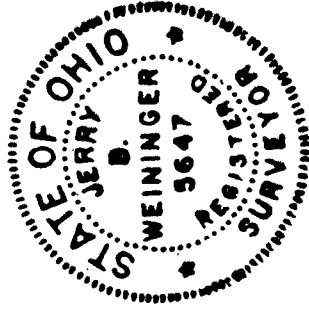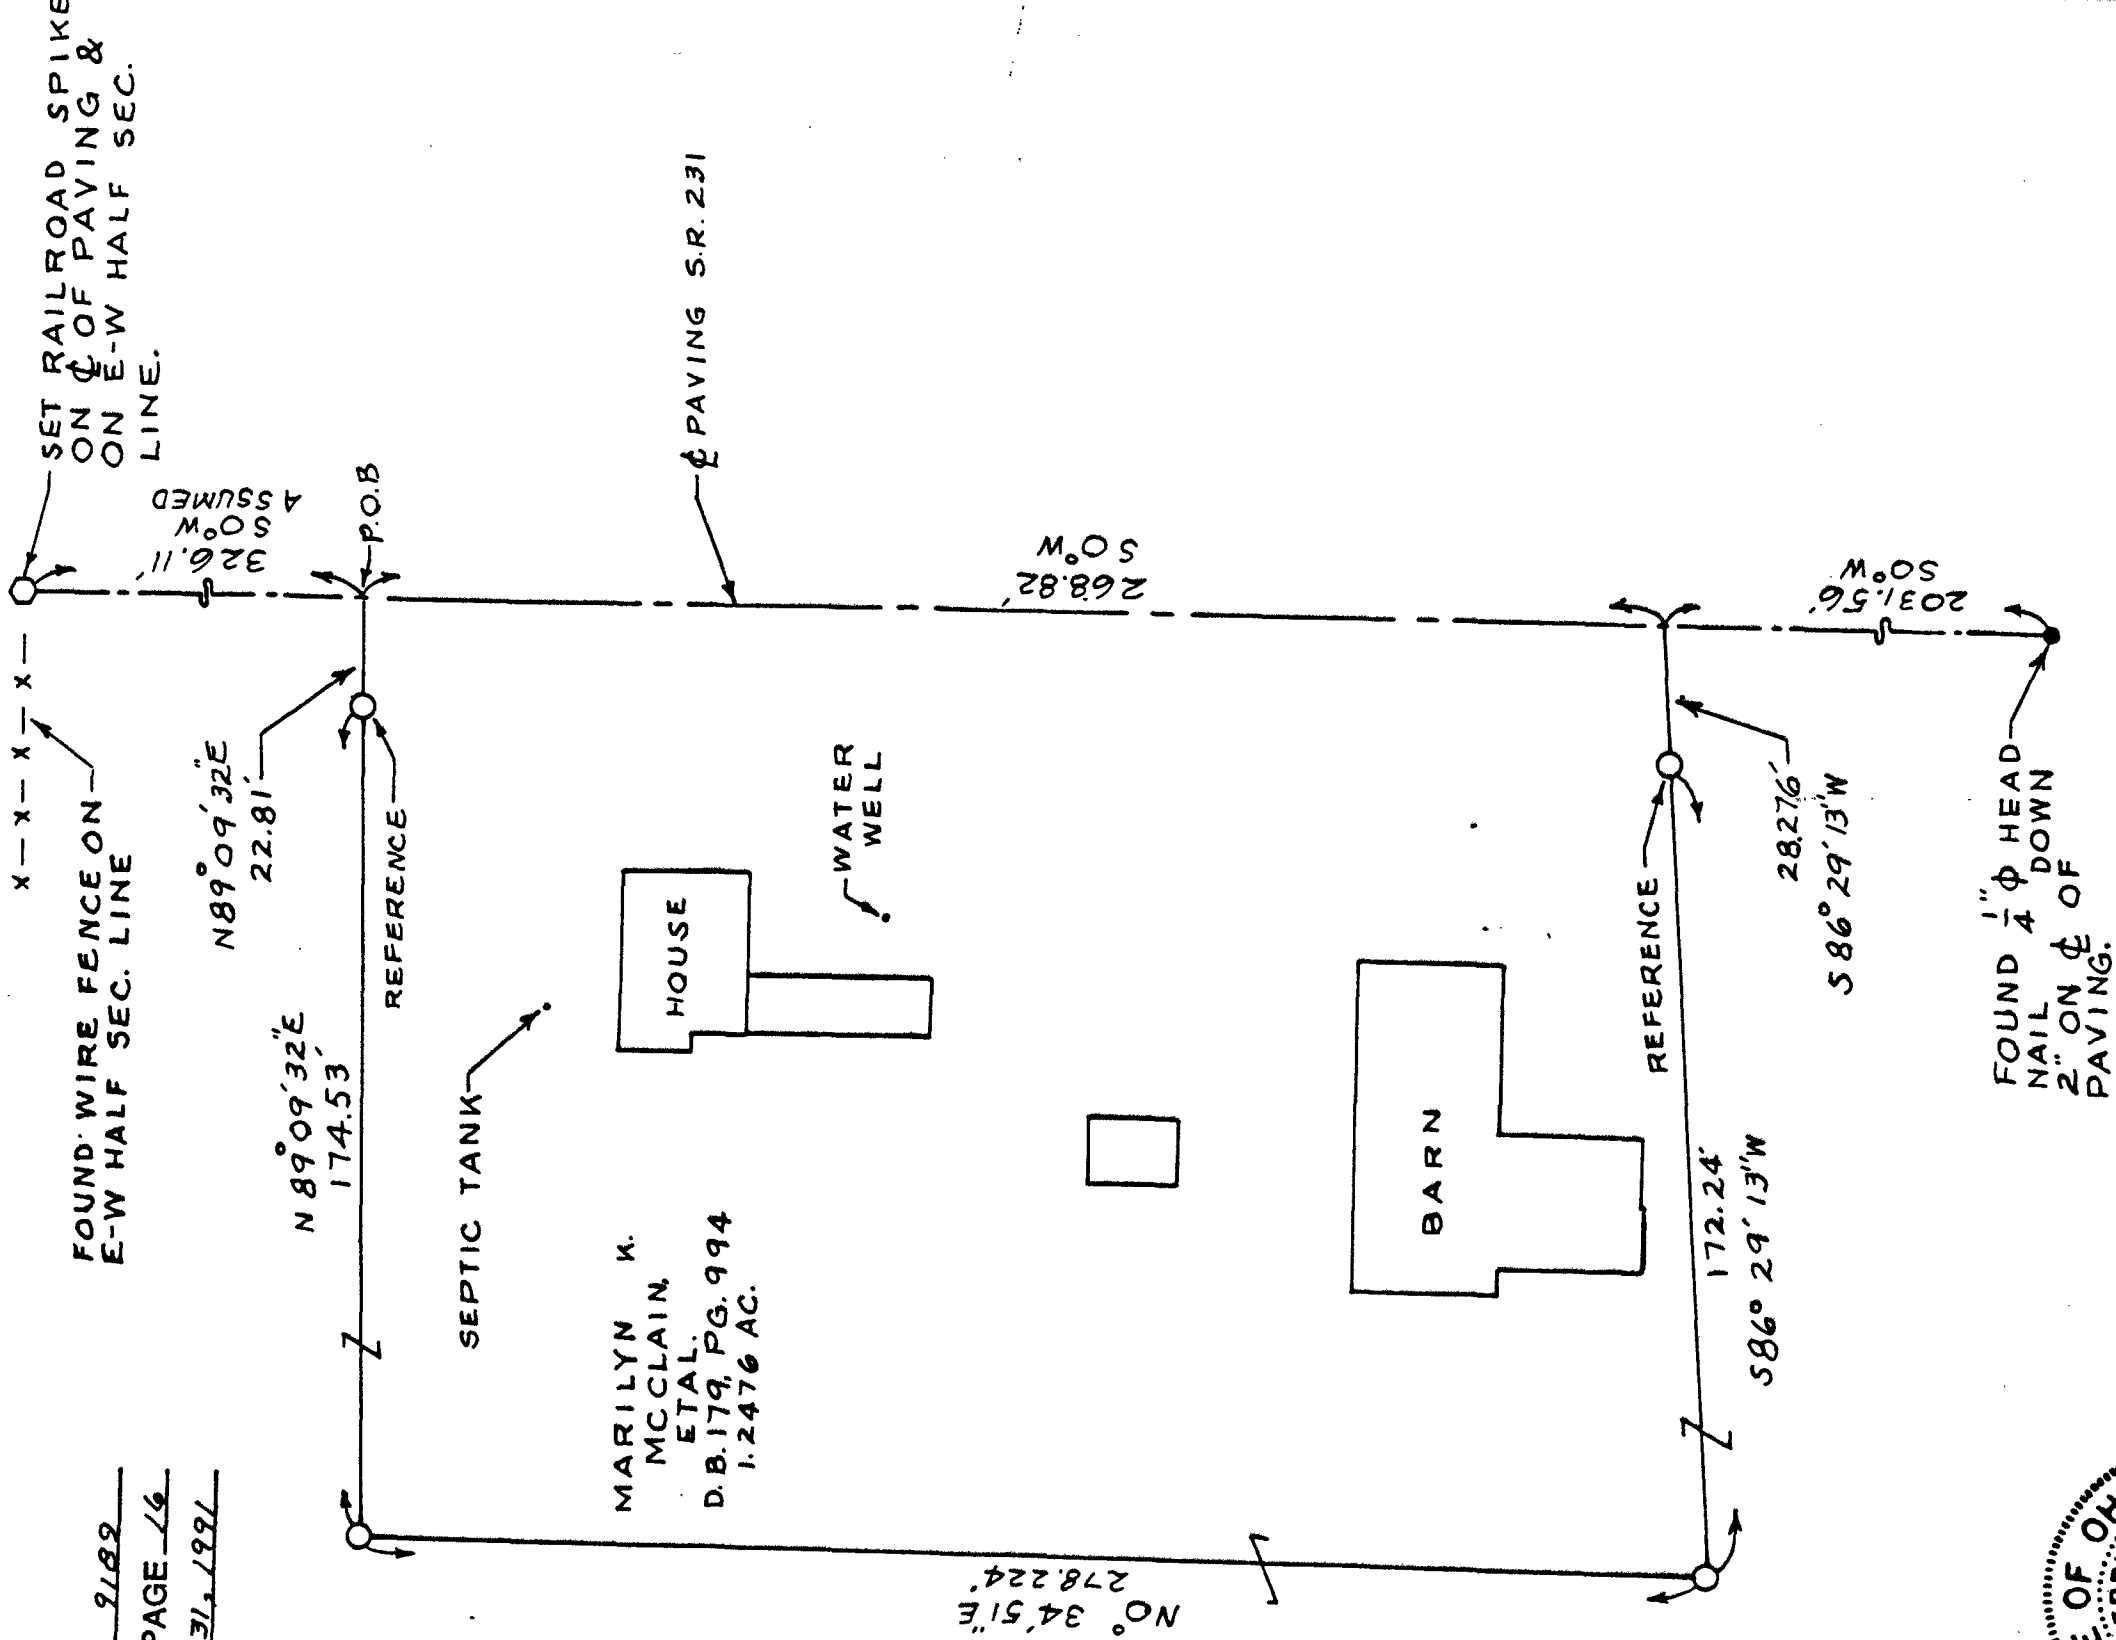

I HEREBY CERTIFY THIS
PLAT TO BE CORRECT AS
SURVEYED ON DEC. 18, 1991
AND DEEM IT WORTHY OF
PRESERVATION.
OHIO REGISTERED SURVEYOR
NO. 5647

BY Jerry B. Weininger
JERRY B. WEININGER