

REFERENCES

S.R. 199 HIGHWAY PLANS, PLAT VOL. 4, PG. 24 (WYA 23 - (12.10 - 21.59) (22.41 - 23.04))

DEED VOLUME AND PAGE AS SHOWN. WYANDOT COUNTY CORNERSTONE REFERENCES.

NOTE: ALL IRON ROD SET ARE 1/2" DIAMETER WITH PERSONALIZED CAPS HANK #6972) DRIVEN FLUSH.

Q CURVE DATA (SOUTH OF SPLIT)

Δ = 9° 21' LT
D = 2° 30'
L = 350'
T_s = 362.57'
R_c = 2291.83'
L_c = 24.00'

Q CURVE DATA (AT SPLIT)

Δ = 01° 35' LT
R = 14323.94
L = 395.83'

SURVEY NO. 9201
VOL 8 PAGE 19A
DATE JAN 2, 1992


LEGEND

SET	FOUND	DESCRIPTION
△	▲	STONE
□	■	MONUMENT BOX
⊕	⊗	CONC. MONUMENT
⊗	⊗	RAILROAD SPIKE
⊗	⊗	NAIL
⊗	⊗	IRON ROD
⊗	⊗	IRON PIPE
⊗	⊗	DRILL HOLE
⊗	⊗	WOOD POST
D	D	DEED
P	P	PLAT
M	M	MEASURED
S	S	SURVEYED
C	C	CALCULATED

I HEREBY DECLARE THAT THE ABOVE PARCEL WAS SURVEYED DURING DEC. 1991. PROPERTY LINES SHOWN ARE LOCATED FROM DEEDS ON RECORD AND ARE DEED LINES. BEARINGS ARE ASSUMED FOR ANGULAR MEASUREMENT ONLY. ALL INFORMATION SHOWN IS TRUE AND CORRECT TO THE BEST OF MY KNOWLEDGE AND BELIEF



James G. Homan, Jr.
JAMES G. HOMAN, JR., P.S. #6972 DATE 01-02-92
ORIGINAL SIGNED IN RED INK

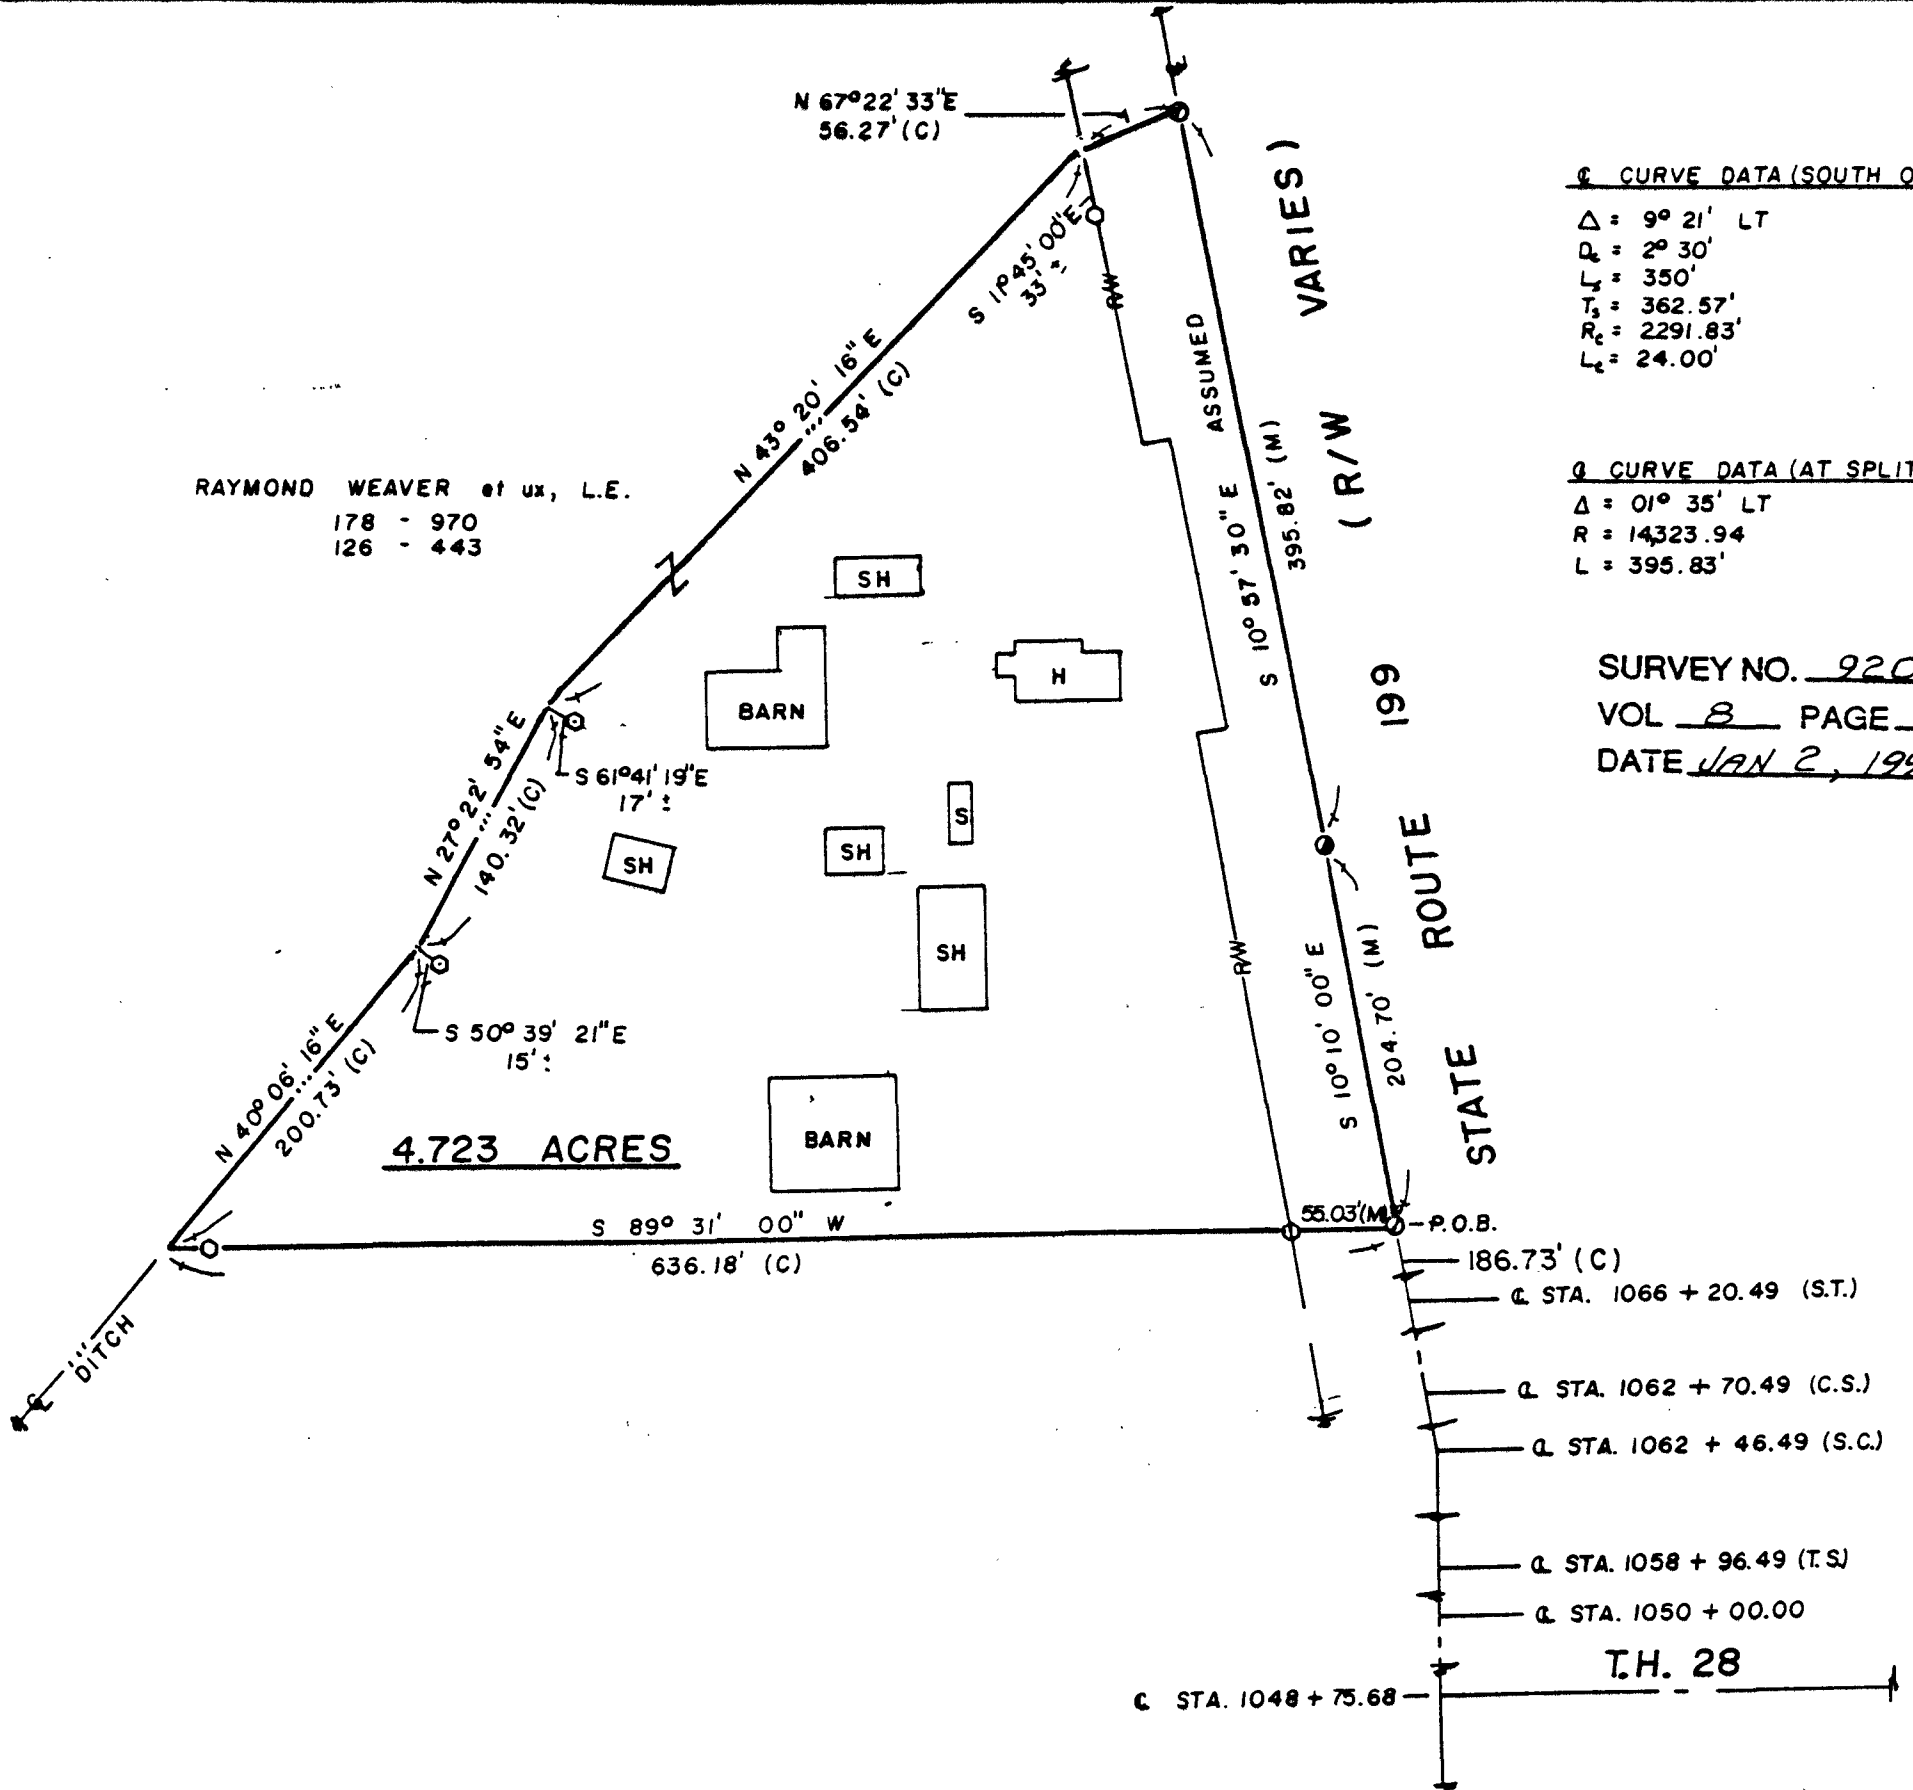

HANK AND ASSOCIATES, INC.
ENGINEERING • SURVEYING
49 SOUTH WASHINGTON STREET, TIFFIN, OHIO 44883
419-447-4300

SURVEY FOR: RAYMOND WEAVER
LOCATED IN PART OF THE SE1/4 SW1/4
CRAWFORD TOWNSHIP, T15S, R13E,
WYANDOT COUNTY, OH.

DRAWN BY:	CHECKED BY:	SHEET NO.
VBK 12-91	JGH 01-02-92	1 / 1
REVISIONS		JOB NO.
		91128-32