


TAX MAP COPY

SURVEY FOR - PAUL GONGWER

1" = 40' PERSONALIZED IRON PIPE SET
PT. SW 4
SEC. 3
T. 15. R. 15 E.
TWP.: SYCAMORE
COUNTY: WYANDOT
OHIO.

0 40 80
SCALE 1 INCH = 40 FEET
DEED REF. VOL. 147, PG. 387

Assumed
NORTH

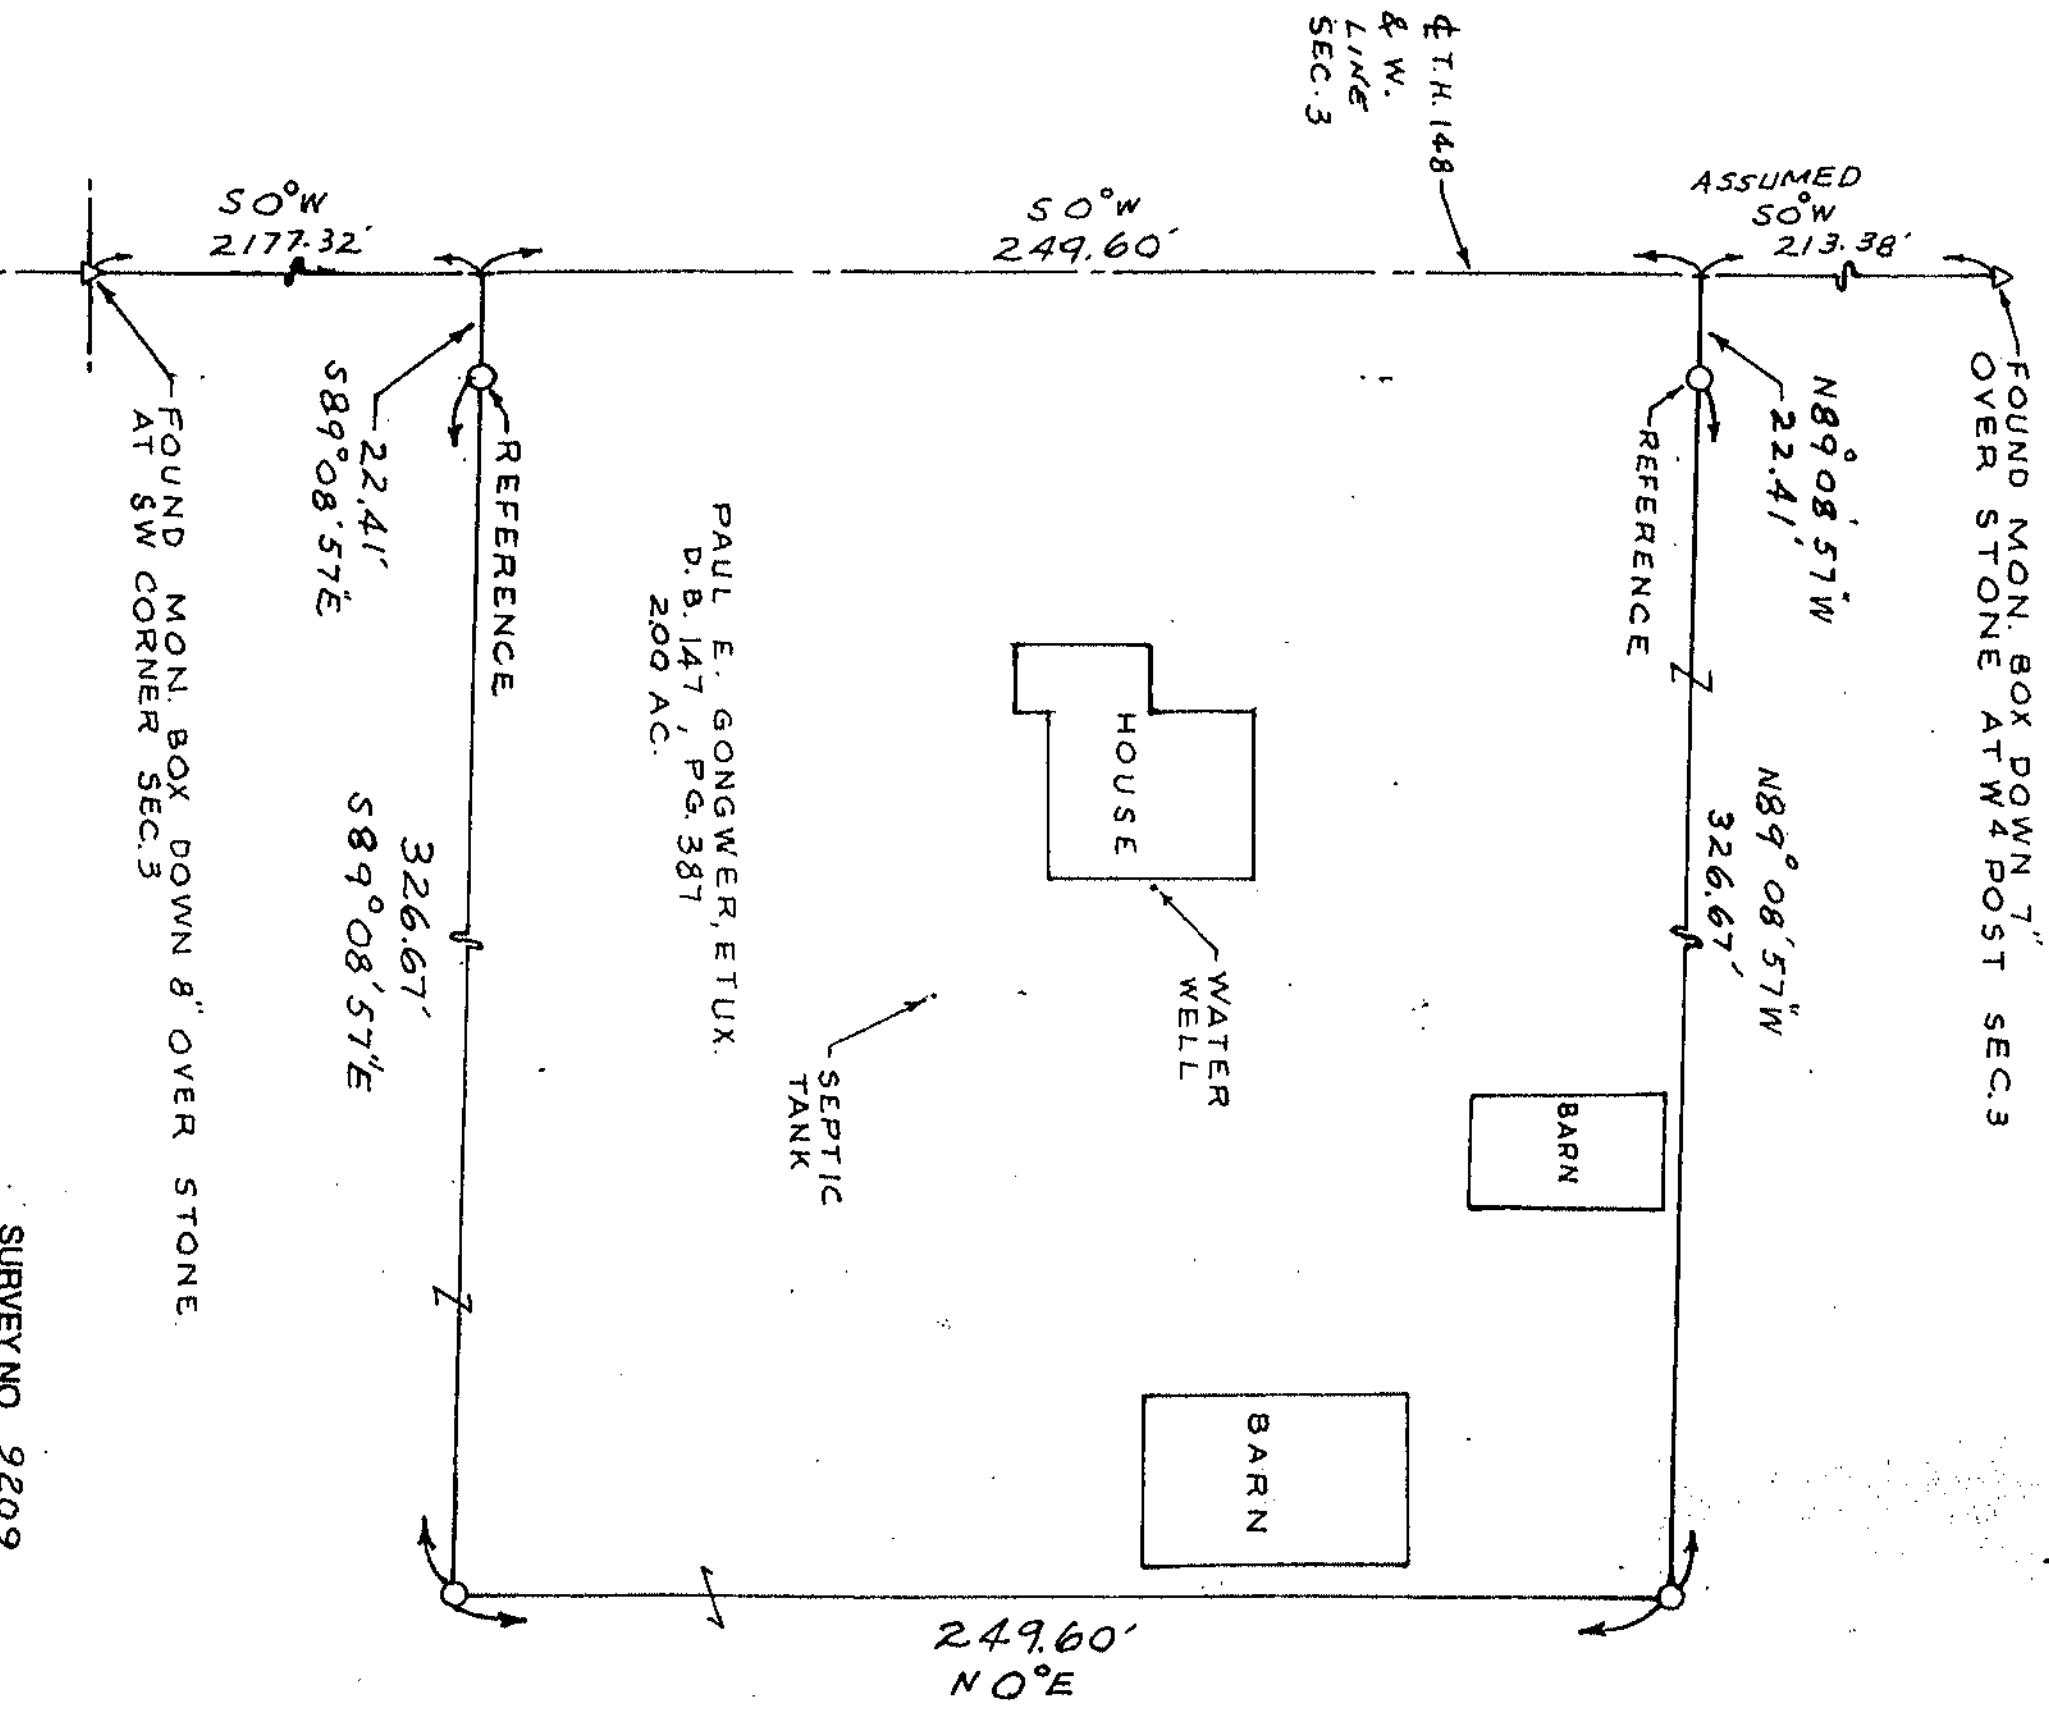

I HEREBY CERTIFY THIS
PLAT TO BE CORRECT AS
SURVEYED ON DEC. 20, 1992
AND DEEM IT WORTHY OF
PRESERVATION.
OHIO REGISTERED SURVEYOR
NO. 5647

BY Jerry B. Weininger
JERRY B. WEININGER

SURVEY NO. 9209
VOL. 8 PAGE 26
DATE JAN. 29, 1992