


Bearing Reference: Survey Volume 2;
Page 136, dated Nov. 18th, 1865

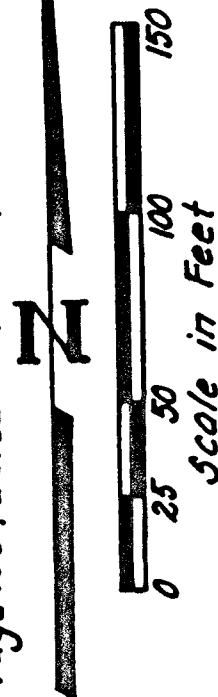


Louise Quail, et.al.
58.069 Ac.

N 01°-59'-20"E 291.52'



Septic Tank

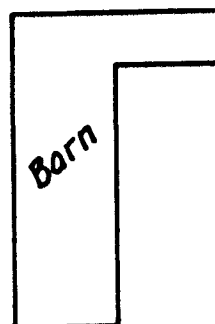

Surveyed for Transfer
1.931 Ac.

S 89°-32'-05" E 281.36'

S 03°-19'-53" E 280.13'

S 88°-15'-00" W 307.89'

Twp. Hwy. 58

S.E. Corner
S.E. Quarter
Section 7

Twp. Hwy. 96

Find. Stone
& Mon. Box

SURVEY NO. 9212

VOL 8 PAGE 29

DATE Feb 18, 1992

Reference was made to the following material:
Wyandot County Tax Map Office:
Tax map & aerial photo of Sections 7 & 18.
Survey Vol. 1; Pgs. 88 & 106, Vol. 2; Pgs. 136 &
201, Vol. 5; Pgs. 313 & 432, Vol. 6; Pg. 376.
Stone Book Pgs. 211 & 222.
Wyandot County Recorder's Office:
Deed Vol. 99; Pg. 179, Vol. 114; Pg. 301,
Vol. 115; Pg. 273, Vol. 119; Pg. 557, Vol.
140; Pg. 531, Vol. 145; Pg. 441, Vol. 146;
Pg. 329.

S.W. Corner
S.E. Quarter
Section 7

Find. Stone
& Mon. Box

I, the undersigned, hereby state that
the foregoing plat of survey was prepared
from an actual field survey and to the
best of my knowledge is true and correct.

Jacques M. Glaze

Jacques M. Glaze
Registered Surveyor #6817
2068 Owens Road West
Prospect, Ohio 43342
(614) 382-2371



◆ Indicates 5/8" dia., epoxy coated rebar
set with a yellow plastic cap bearing
the inscription "Jacques Glaze Surveyor
6817."

This survey was prepared for Louise
Quail at the request of Harold Davey.

PLAT OF SURVEY

PT. S.E. 1/4 SECTION 7, T-3-S, R-13-E
TOWNSHIP OF MIFFLIN
COUNTY OF WYANDOT
STATE OF OHIO

Date: February 4th, 1992 Scale: 1" = 50' Drawn: J.M. Glaze