


PLAT OF SURVEY

BEING PART OF THE NORTH PART OF THE
SOUTHEAST QUARTER OF SECTION 27,
T-3-S, R-14-E, PITT TOWNSHIP, WYANDOT
COUNTY, STATE OF OHIO

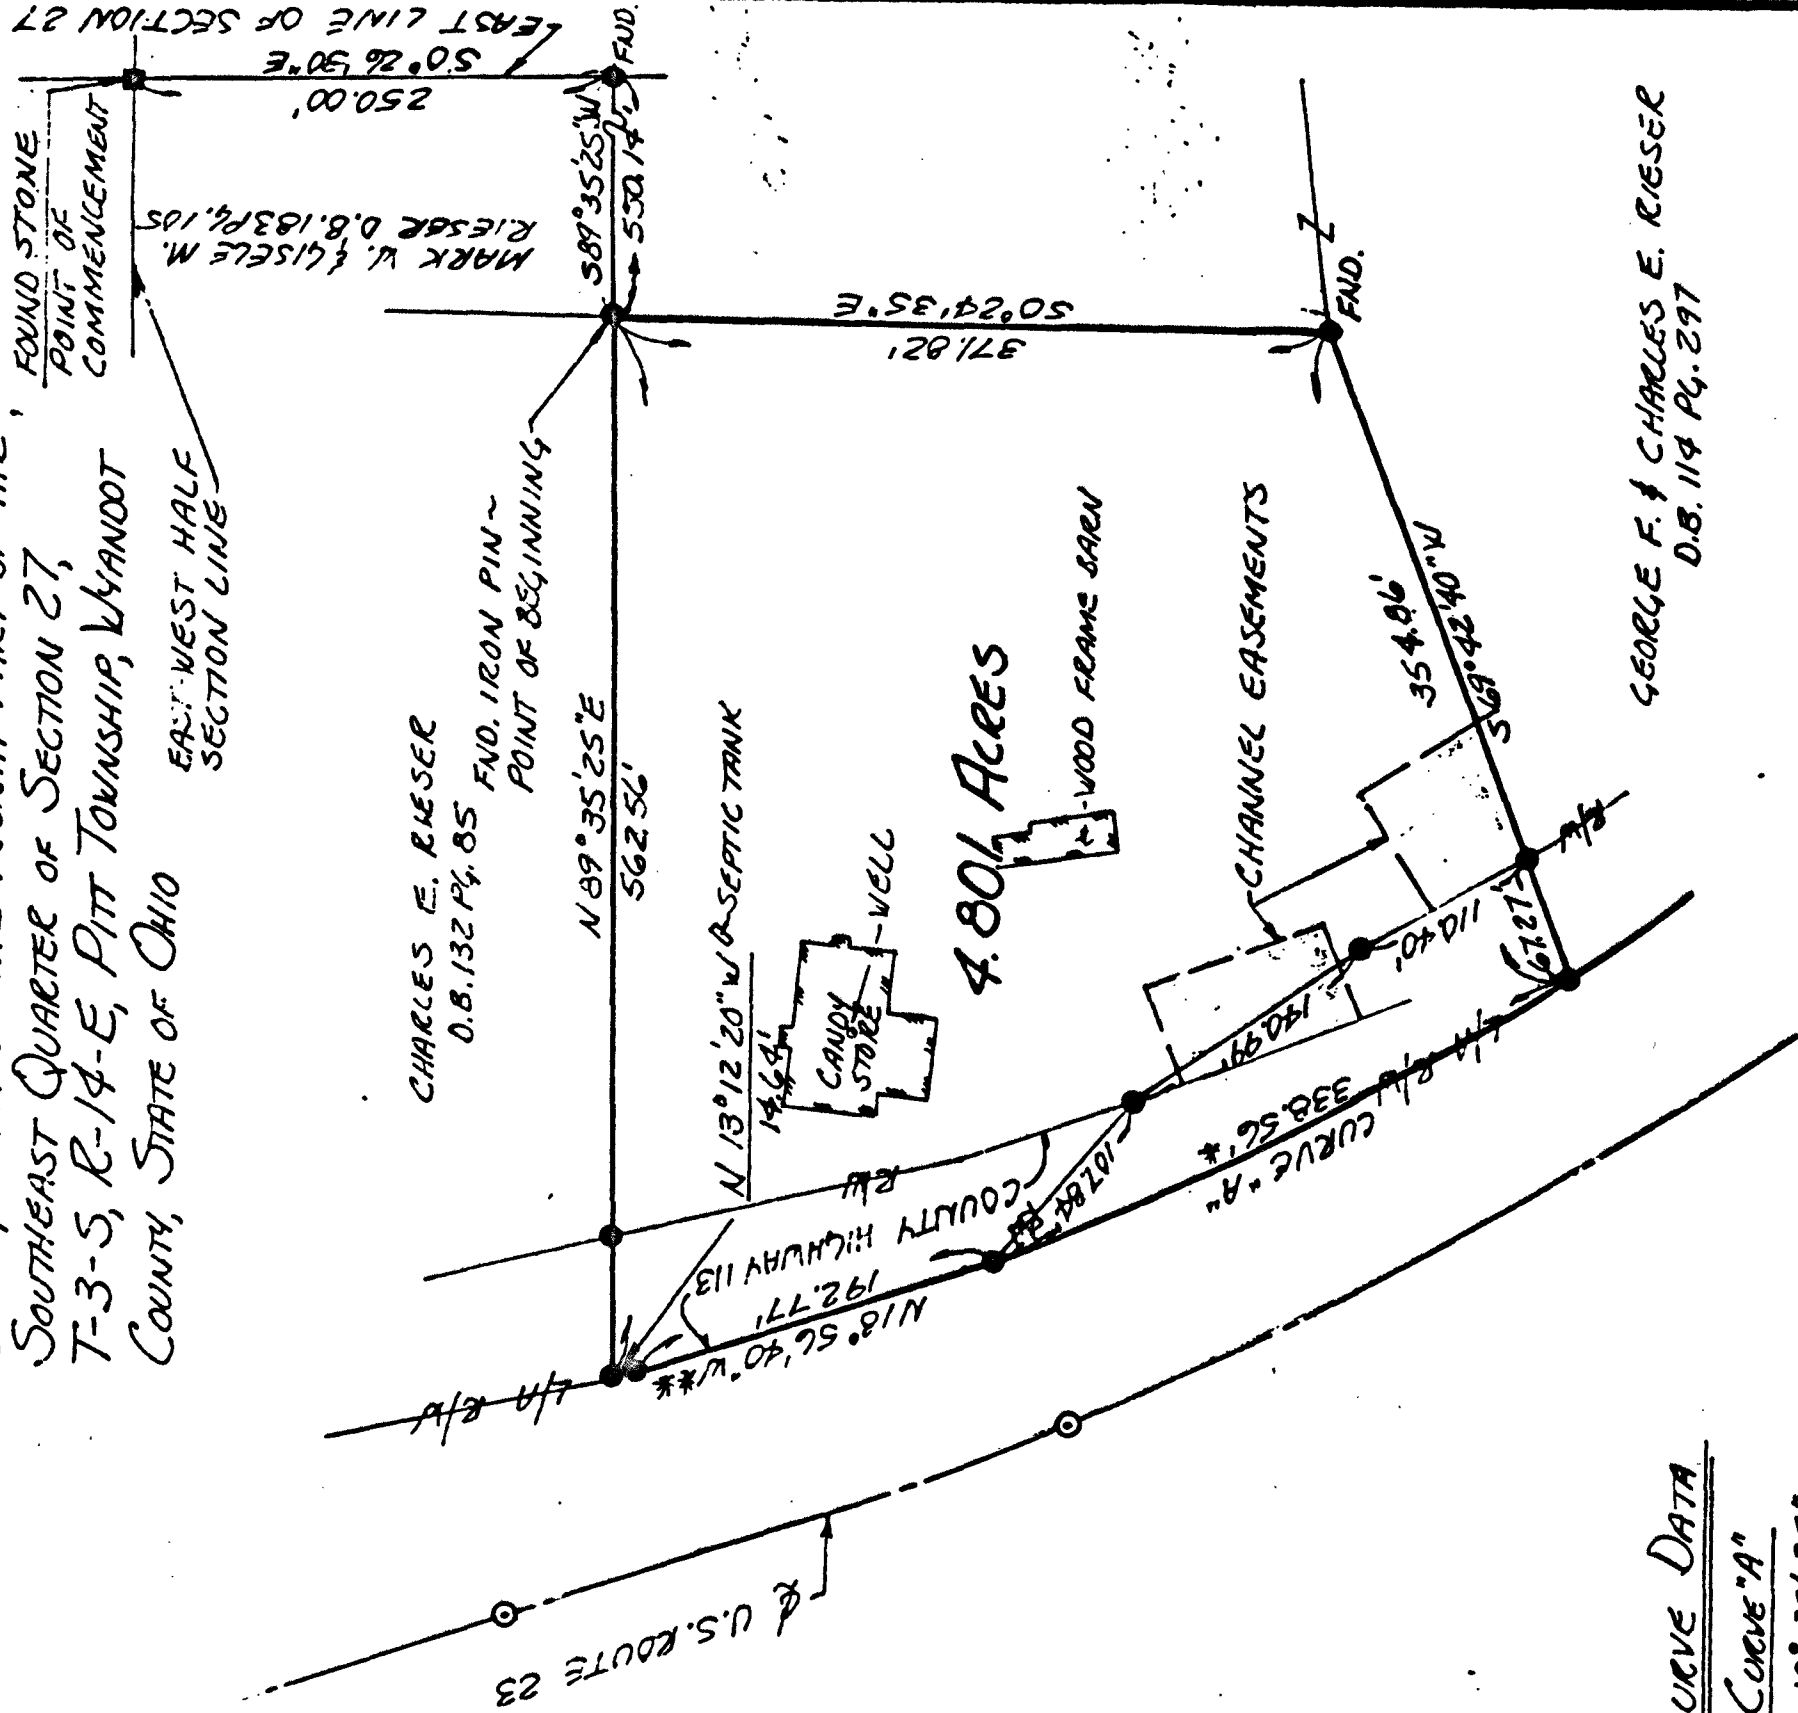

CURVE DATA

CURVE "A"
 $\Delta = 10^{\circ} 39' 35''$
 $D = 3^{\circ} 08' 55''$
 $R = 1819.86'$
 $L = 338.56'$
 $T = 169.77'$
CHORD = $N 29^{\circ} 29' 45'' W$
338.07'

SURVEY NO. 9217
VOL. 8 PAGE 33
DATE MAR. 10, 1992

* DISTANCES ALONG CURVES ARE ARC DISTANCES.
** FOR BASIS OF BEARING, SEE SHEET
227 (23 OF 28), VYA-23-0.20, U.S. ROUTE
23 LIMITED ACCESS RIGHT-OF-WAY PLAN, C.O.D.O.T.)

ALL 5/8" DIA. IRON PINS SET HAVE PLASTIC
IDENTITY CAP WITH THE FOLLOWING CAPTION
"TLB & ASSOC 5719"

THIS SURVEY PREPARED FOR AND AT THE
REQUEST OF CHARLES RIESER

SCALE IN FEET

SCALE - 1" = 100'

DATE JULY 13, 1988

LEGEND

- - 5/8" DIA. IRON PIN SET (UN)
- - IRON PIPE FOUND
- - RR SPIKE
- ⊙ - STATE HIGHWAY MONUMENT REGISTERED SURVEYORS FOUND

CERTIFICATION

I HEREBY CERTIFY THAT THE
ABOVE DRAWING REPRESENTS AN ACTUAL
SURVEY OF THE PROPERTY WITH
MONUMENTS MARKING THE BOUNDARY
AS SHOWN

T.L. BOBLENZ & ASSOCIATES, INC.
MARION, OHIO

REGISTERED SURVEYORS
& ENGINEERS

JOB NO. 10653

BY RJS

REV'D. 3/4/92 RJS

