

SURVEY FOR - MONTE VENT, ETUX. &
- PETER BARNES, ETUX.

1/2" PERSONALIZED IRON PIPE SET

PT. SE4
SEC. 11

T. 3 S. R. 12 E.

TWP.: JACKSON
COUNTY: WYANDOT

COUNTY: WYANDOT
OHIO

Ohio

A STONE & MON. BOX


RAILROAD SPIKE

DEED REF: VOL. 119, PG. 23.

SURV. REF. VOL. 5, PG. 203, NO. 1428

0 300 600
SCALE · 1 INCH = 300 FEET

NORTH
WASH

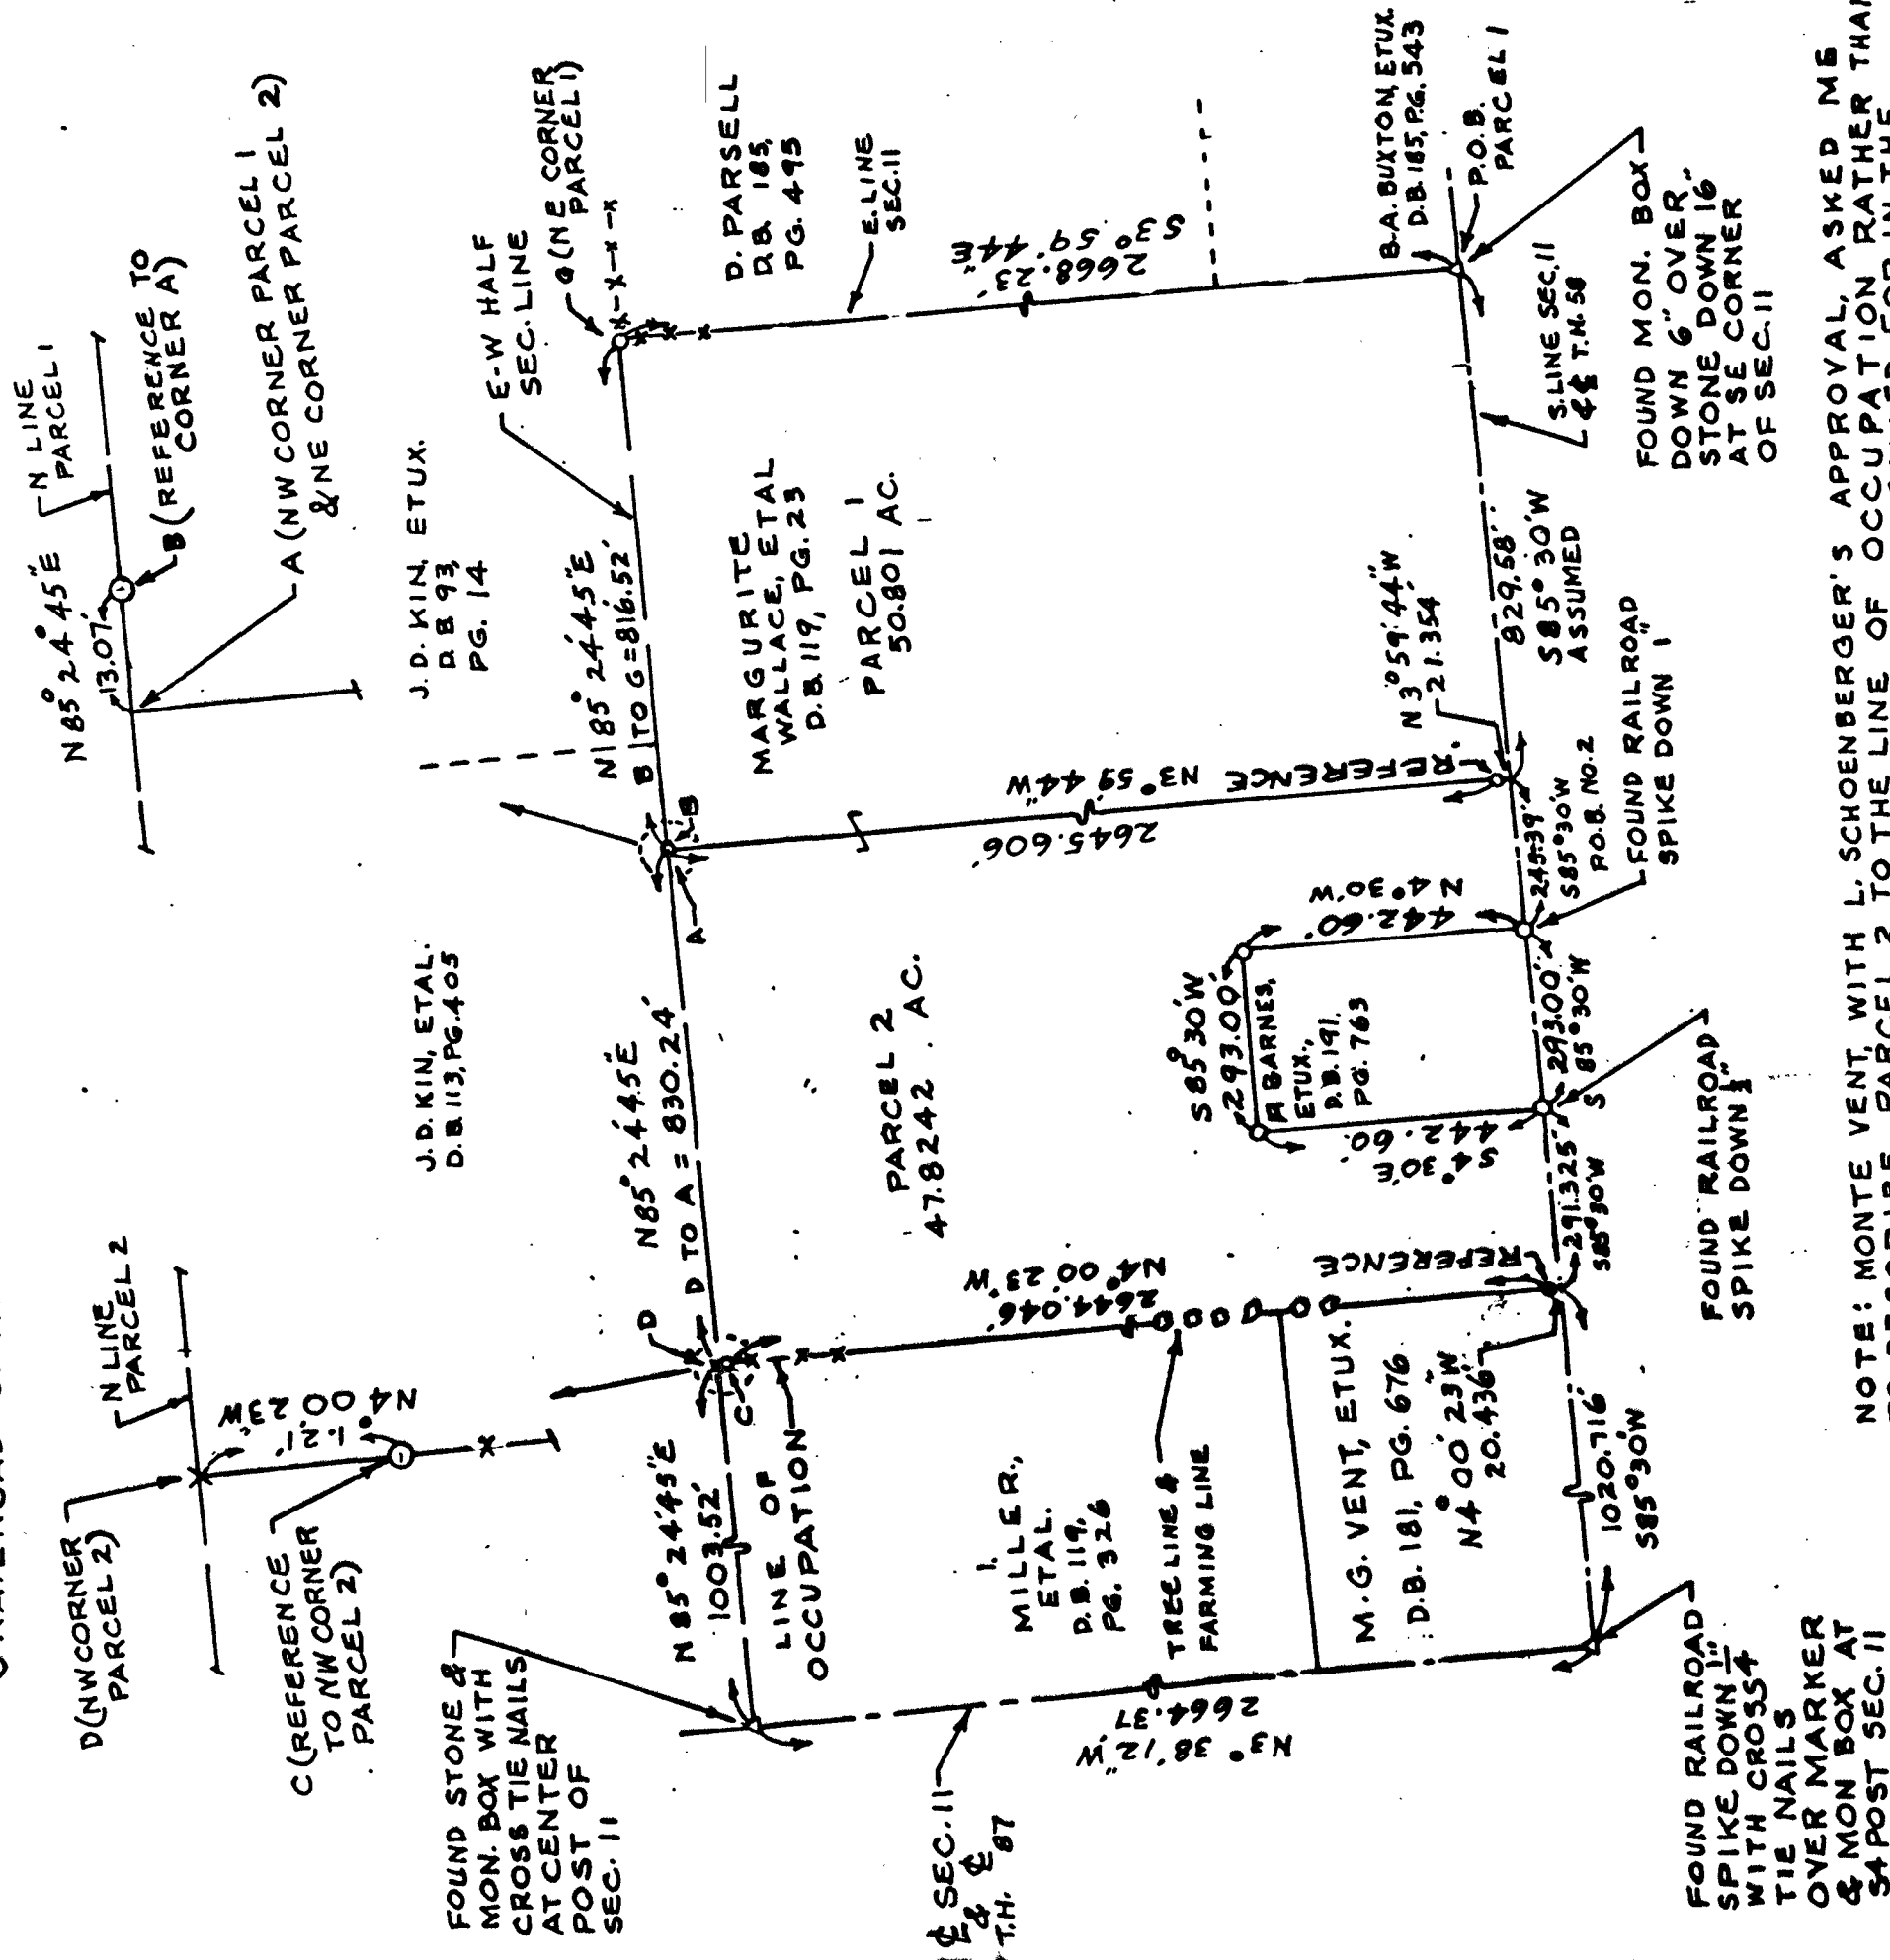

NOTE: MONTE VENT, WITH L. SCHOENBERGER'S APPROVAL, ASKED ME TO DESCRIBE PARCEL 2 TO THE LINE OF OCCUPATION RATHER THAN THE WEST LINE OF THE EAST 100 ACRES AS CALLED FOR IN THE GRANTOR'S DEED. THE DESCRIPTIONS OF THE CLOSEST ADJOINERS TO THE WEST DO NOT COVER THIS AREA OR EVEN TO THIS LINE.

SURVEY NO. 2221
VOL 8 PAGE 36
DATE MAR 25 1992

I HEREBY CERTIFY THIS
PLAT TO BE CORRECT AS
SURVEYED ON MAR. 2, & MAR. 18, 1992
AND DEEM IT WORTHY OF
PRESERVATION.
OHIO REGISTERED SURVEYOR
NO. 5647

BY Jerry B. Weininger
JERRY B. WEININGER