

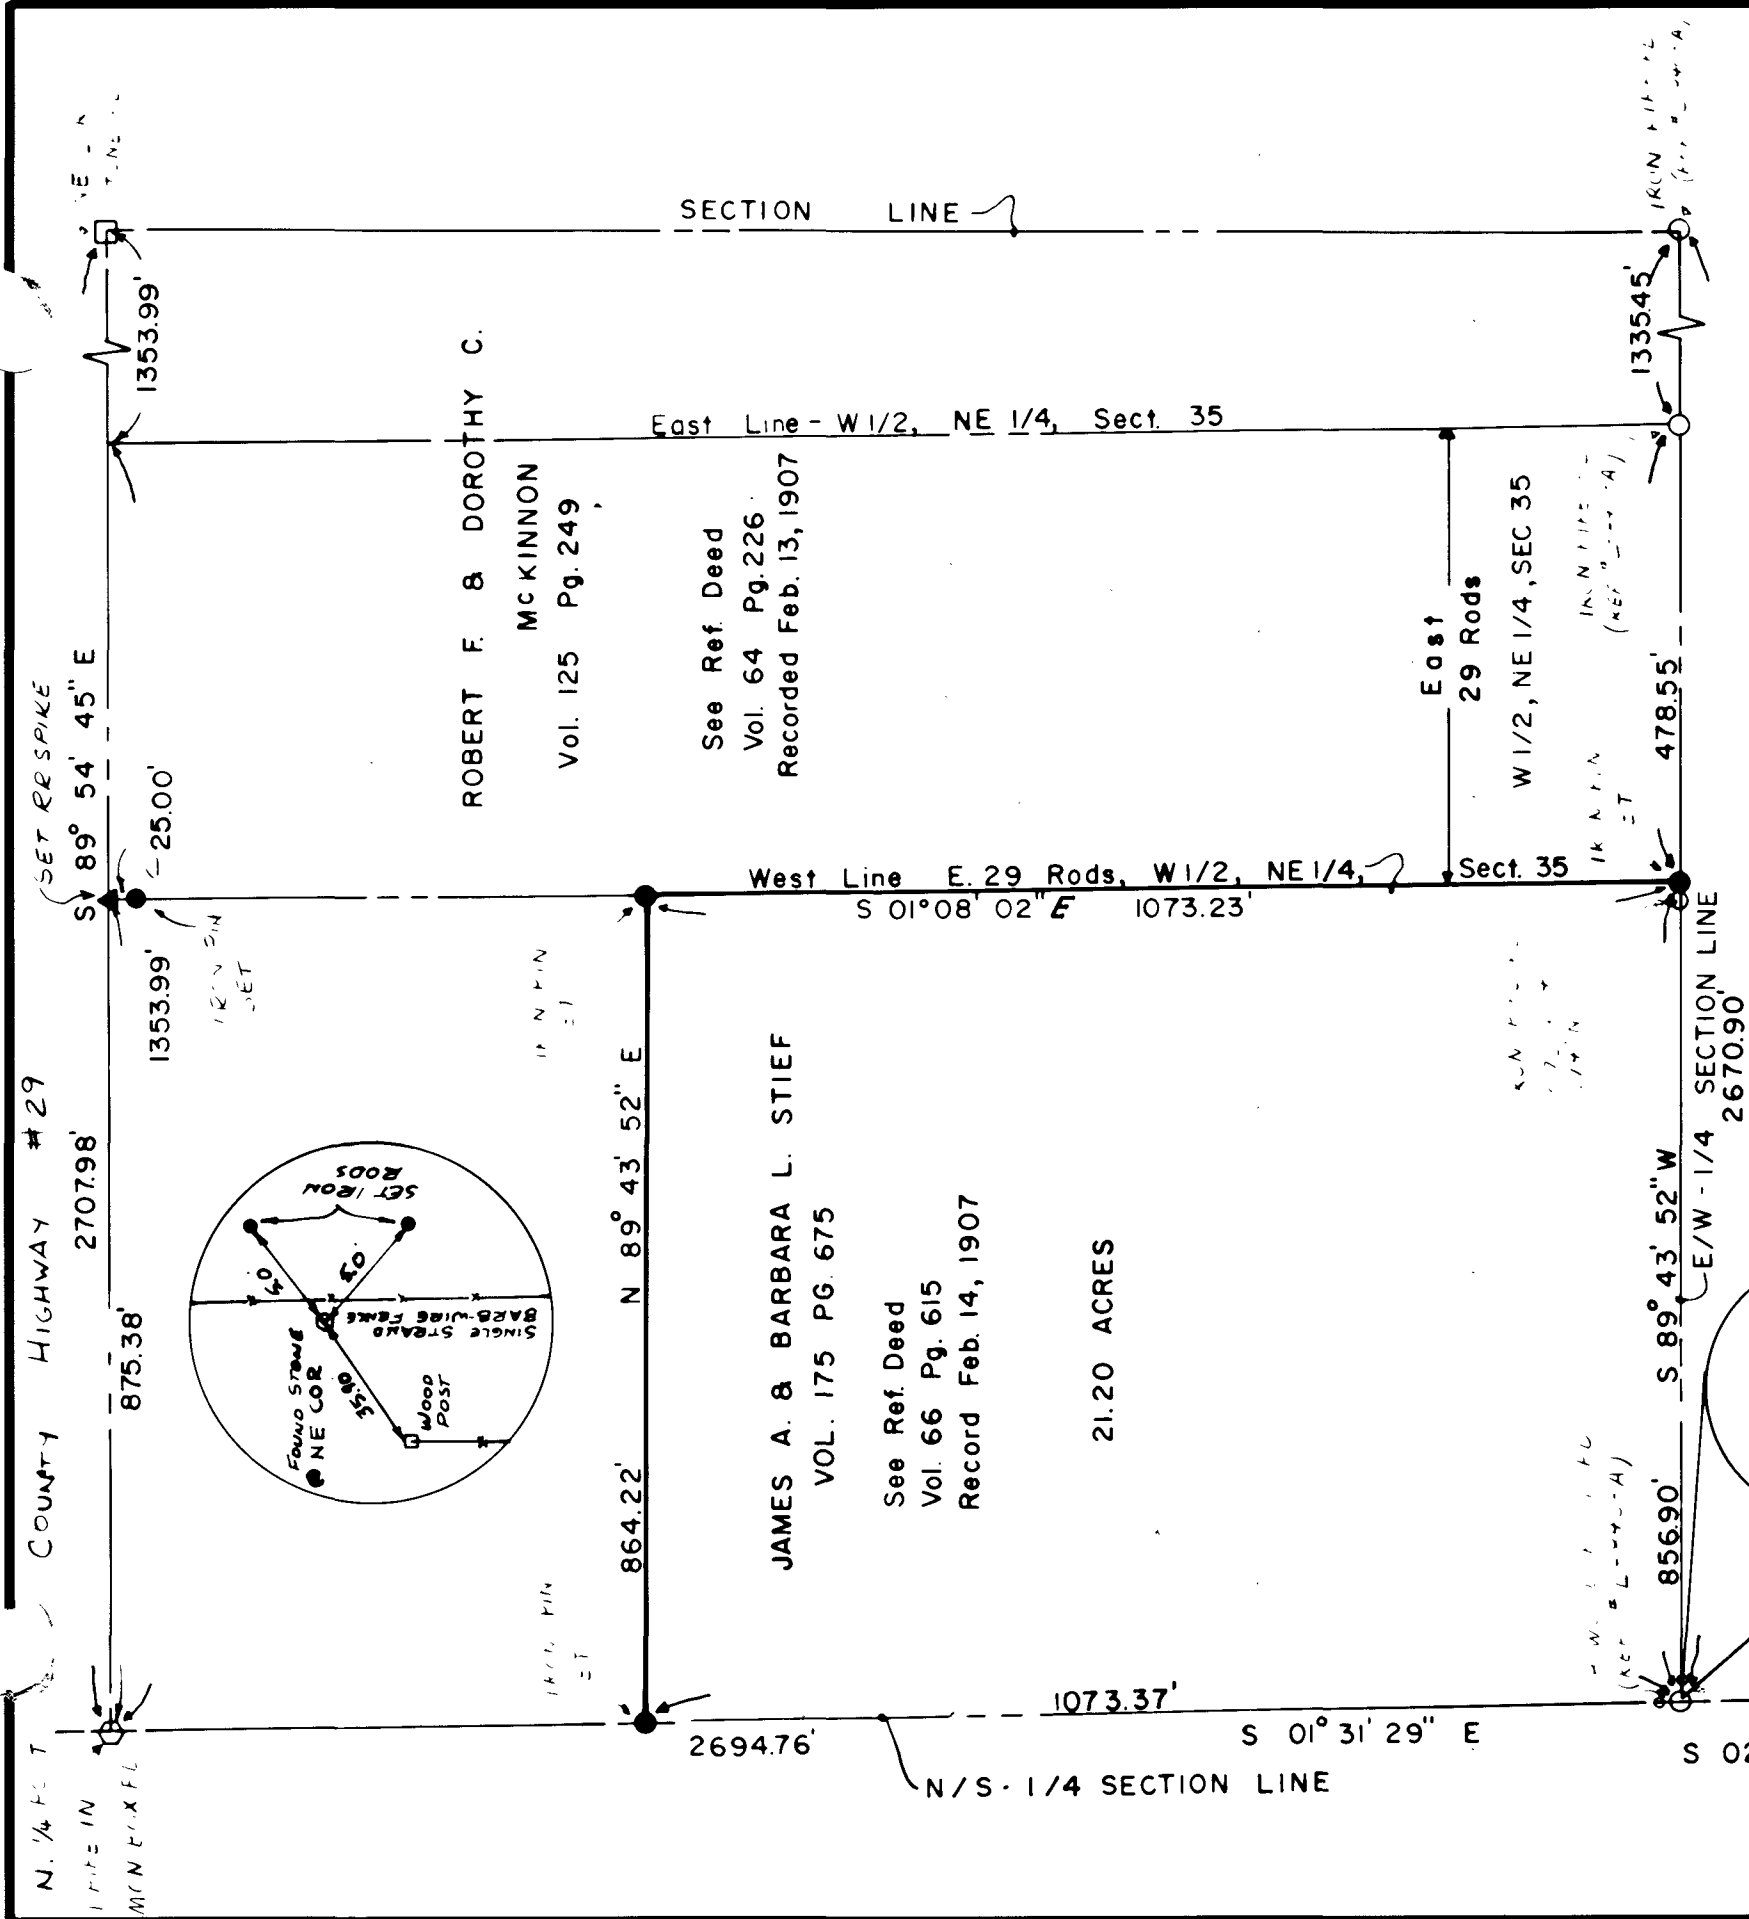


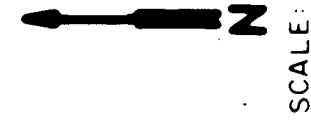

ENVIRITE CORPORATION
(REF. SURVEY "L-840-A")
PREPARED BY JAMES A. FREDERICK,
PS "6622, KOHLI & KALIHAR ASS. LIMITED
LIMA, OHIO

REPORT OF SURVEY
FOR ENVIRITE CORPORATION
WYANDOT CO. CRAWFORD TWP.
NE 1/4 SECT. 35, T1S, R13E

SURVEYORS DECLARATION
WE HEREBY DECLARE THAT THE HEREON ATTACHED PLAT IS THE RESULT OF A SURVEY MADE BY THE OFFICE OF POGGEMEYER DESIGN GROUP, INC. DURING MARCH 1990. ALL DISTANCES ARE IN FEET AND DECIMALS THEREOF.
THE BEARINGS REFERRED TO HEREON ARE BASED UPON AN ASSUMED MERIDIAN AND ARE ONLY FOR THE PURPOSE OF ANGULAR MEASUREMENT.
POGEMEYER DESIGN GROUP, INC.
ARCHITECTS-ENGINEERS-PLANNERS
121 EAST WOOSTER STREET
BOWLING GREEN, OHIO 43402
(419) 352-7537
Robert A. Sanford PS# 5424 4/03/90
ROBERT A. SANFORD, PROFESSIONAL SURVEYOR NO. 5424
ANY INFORMATION ON THIS DRAWING IS NOT INTENDED TO BE SUITABLE FOR REUSE BY ANY PERSON, FIRM OR CORPORATION OR ANY OTHERS ON EXTENSIONS OF THIS PROJECT OR FOR ANY USE ON ANY OTHER PROJECT. ANY REUSE WITHOUT WRITTEN VERIFICATION AND ADAPTATION BY THE ENGINEER, ARCHITECT OR SURVEYOR FOR THE SPECIFIC PURPOSE INTENDED WILL BE AT THE USERS SOLE RISK AND WITHOUT LIABILITY OR LEGAL EXPOSURE TO THE ENGINEER, ARCHITECT OR SURVEYOR.

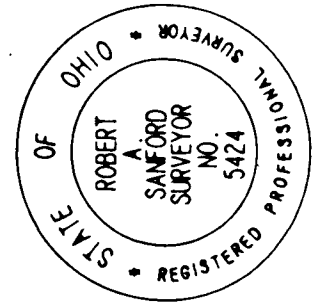

● DENOTES SET 5/8" ROD W/ID CAP
SURVEY NO. 9224
VOL 8 PAGE 39
DATE MAR. 25, 1992

POGEMEYER DESIGN GROUP, INC.
ARCHITECTS + ENGINEERS + PLANNERS
BOWLING GREEN, OHIO REF. JOB NO. 9900-173