
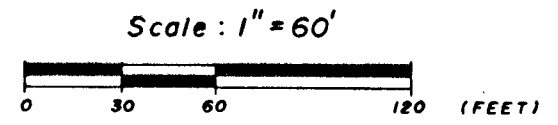


County Road No. 47a

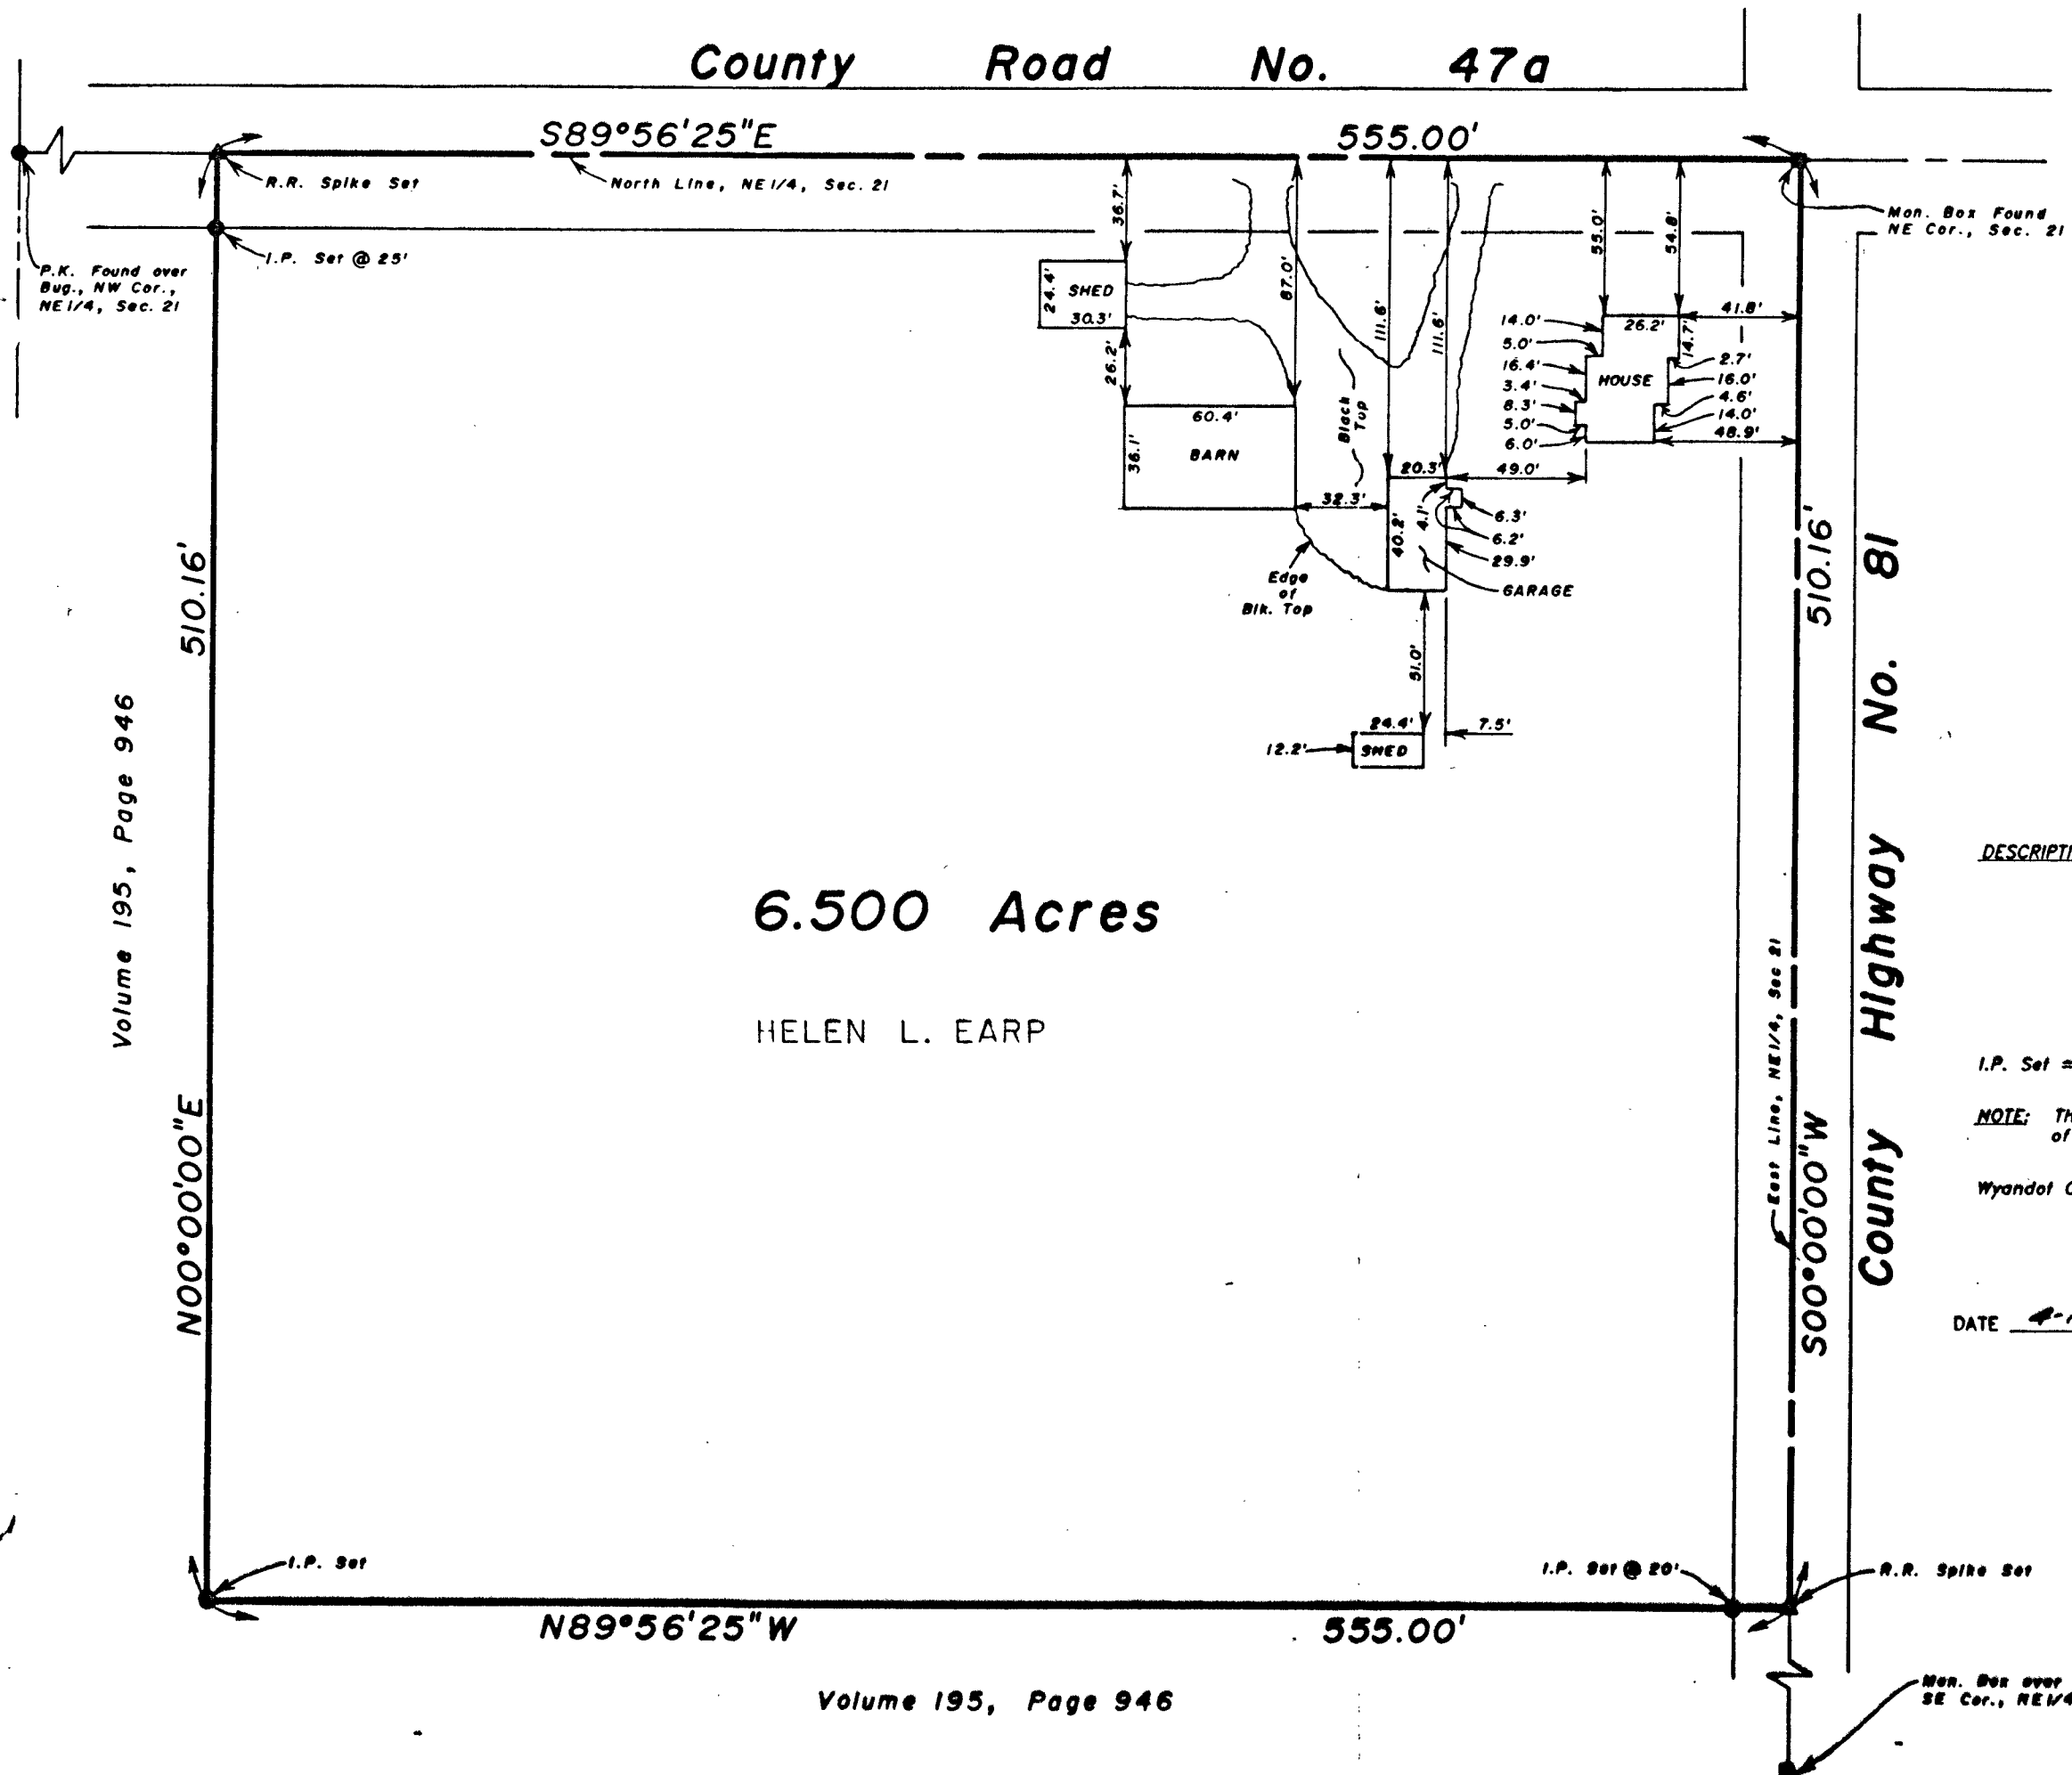

SURVEY NO. 9231
VOL 8 PAGE 42
DATE April 17, 1992

DESCRIPTION: Being a part of the NE1/4 of the NE1/4 of Section 21,
T2S, R12E, Richland Township, County of Wyandot,
State of Ohio

I.P. Set = 1/2" x 30" Rebar With Peterman Associates' Cap

NOTE: The bearings on this plat are based upon the east line of the SE1/4
of Section 16, assumed S00°00'00"W.

Wyandot County Deed References: Deed Volume 195, Page 946

CERTIFIED BY:

DATE 4-10-92

JAN F. NIGH, REGISTERED SURVEYOR #5490
PETERMAN ASSOCIATES, INC.
438 CARNAHAN AVE.
FINDLAY, OHIO 45840



Volume 195, Page 946

Volume 195, Page 946