

SURVEY FOR - LEO KARCHER

1" = 50 FEET
PERSONALIZED IRON PIPE SET

PT. SE4

SEC. 30

T. 15 S. R. 14 E.

TWP. 15 S. R. 14 E.

COUNTY: WYANDOT

OHIO.



SURVEY NO. 9234

VOL. 3 PAGE 44

DATE April, 29, 1992

0 50 100
SCALE 1 INCH = 50 FEET

DEED REF VOL. 175, PG. 577

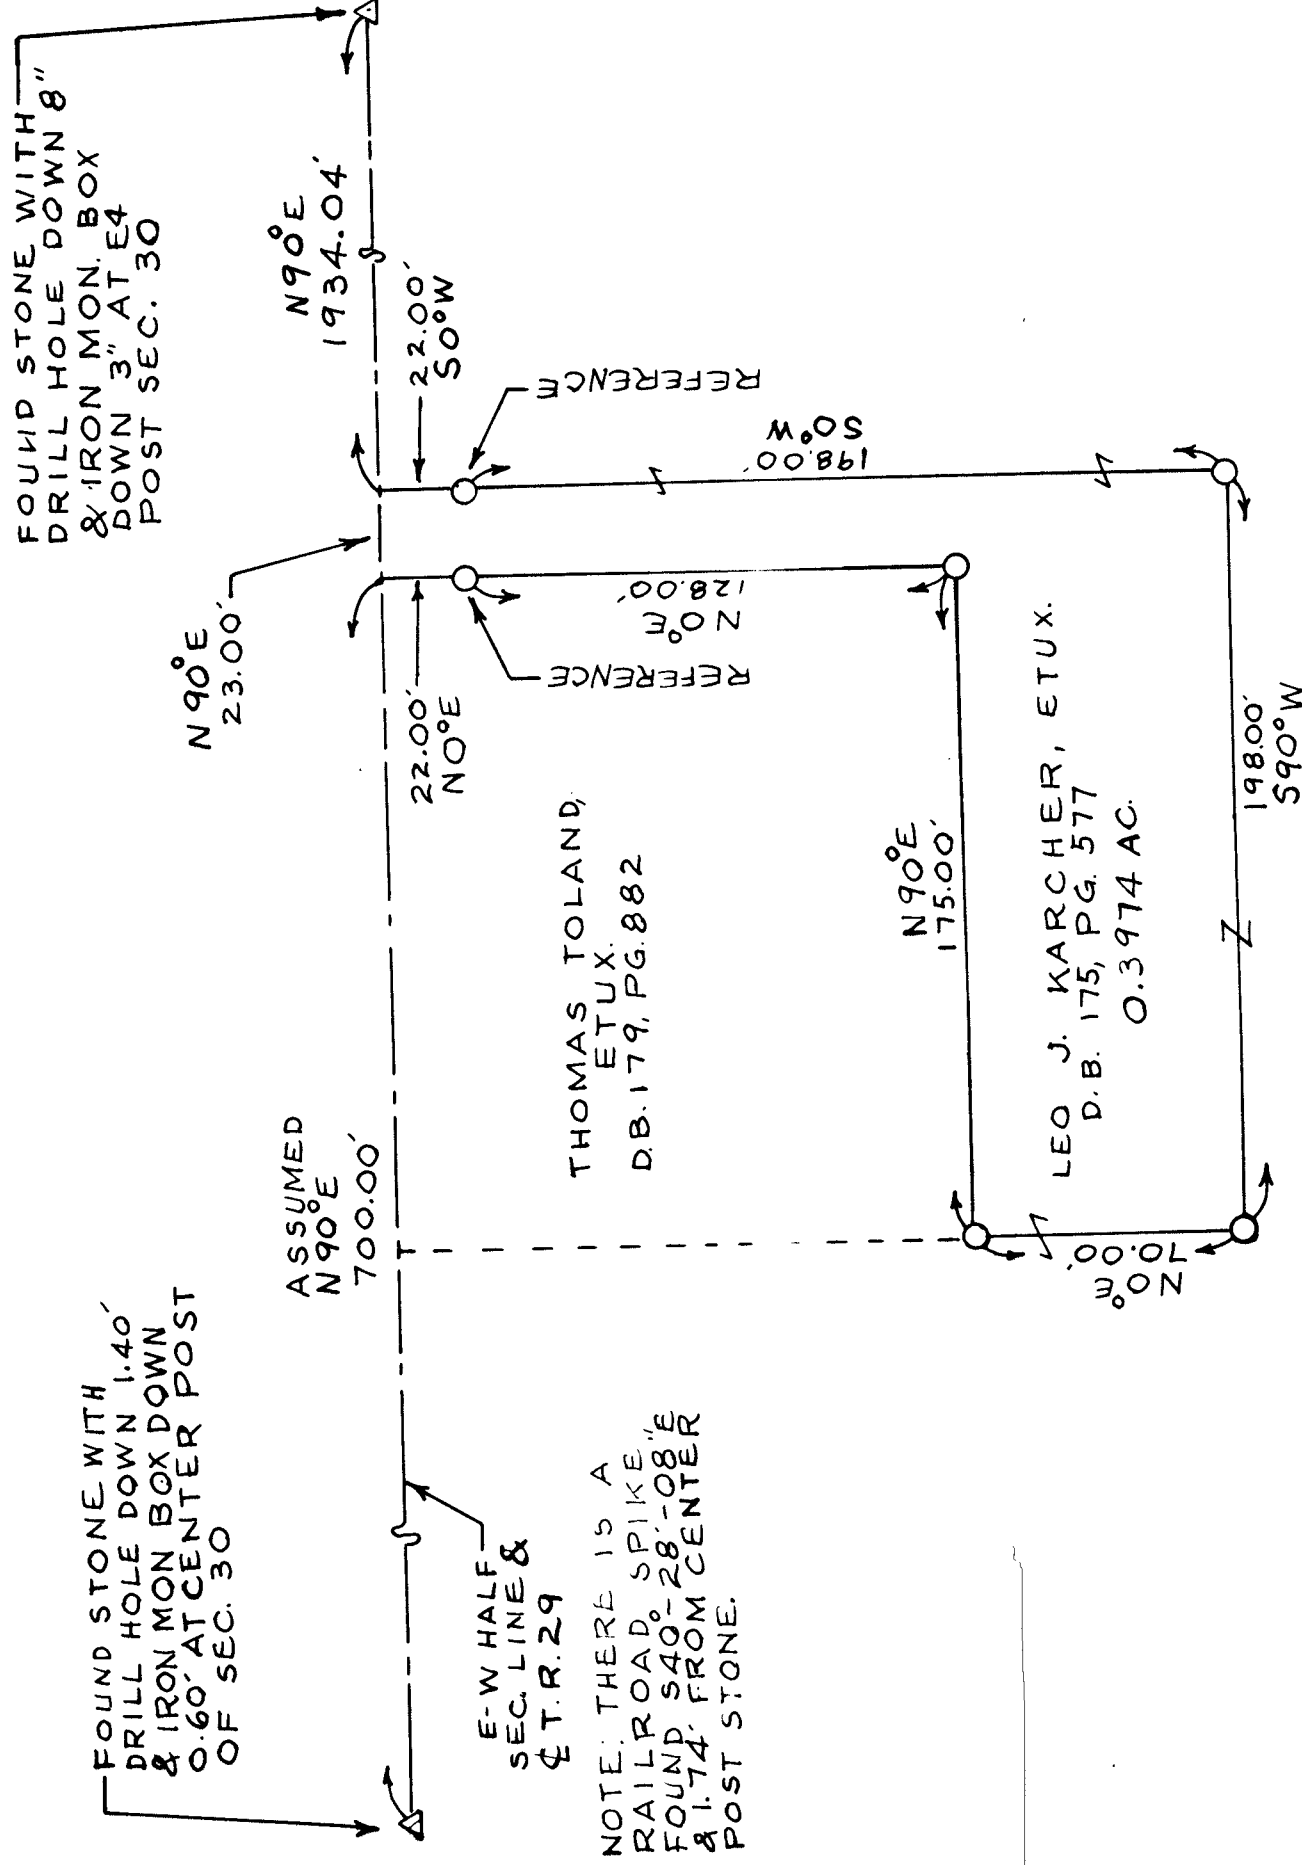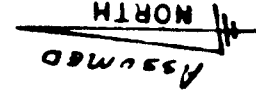

NO IMPROVEMENTS ON PARCEL.



I HEREBY CERTIFY THIS
PLAT TO BE CORRECT AS
MADE ON APR. 9, 1992
AND DEEM IT WORTHY OF
PRESERVATION.
OHIO REGISTERED SURVEYOR
NO. 5647

BY Jerry B. Weininger
JERRY B. WEININGER