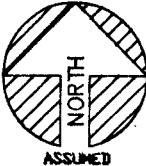
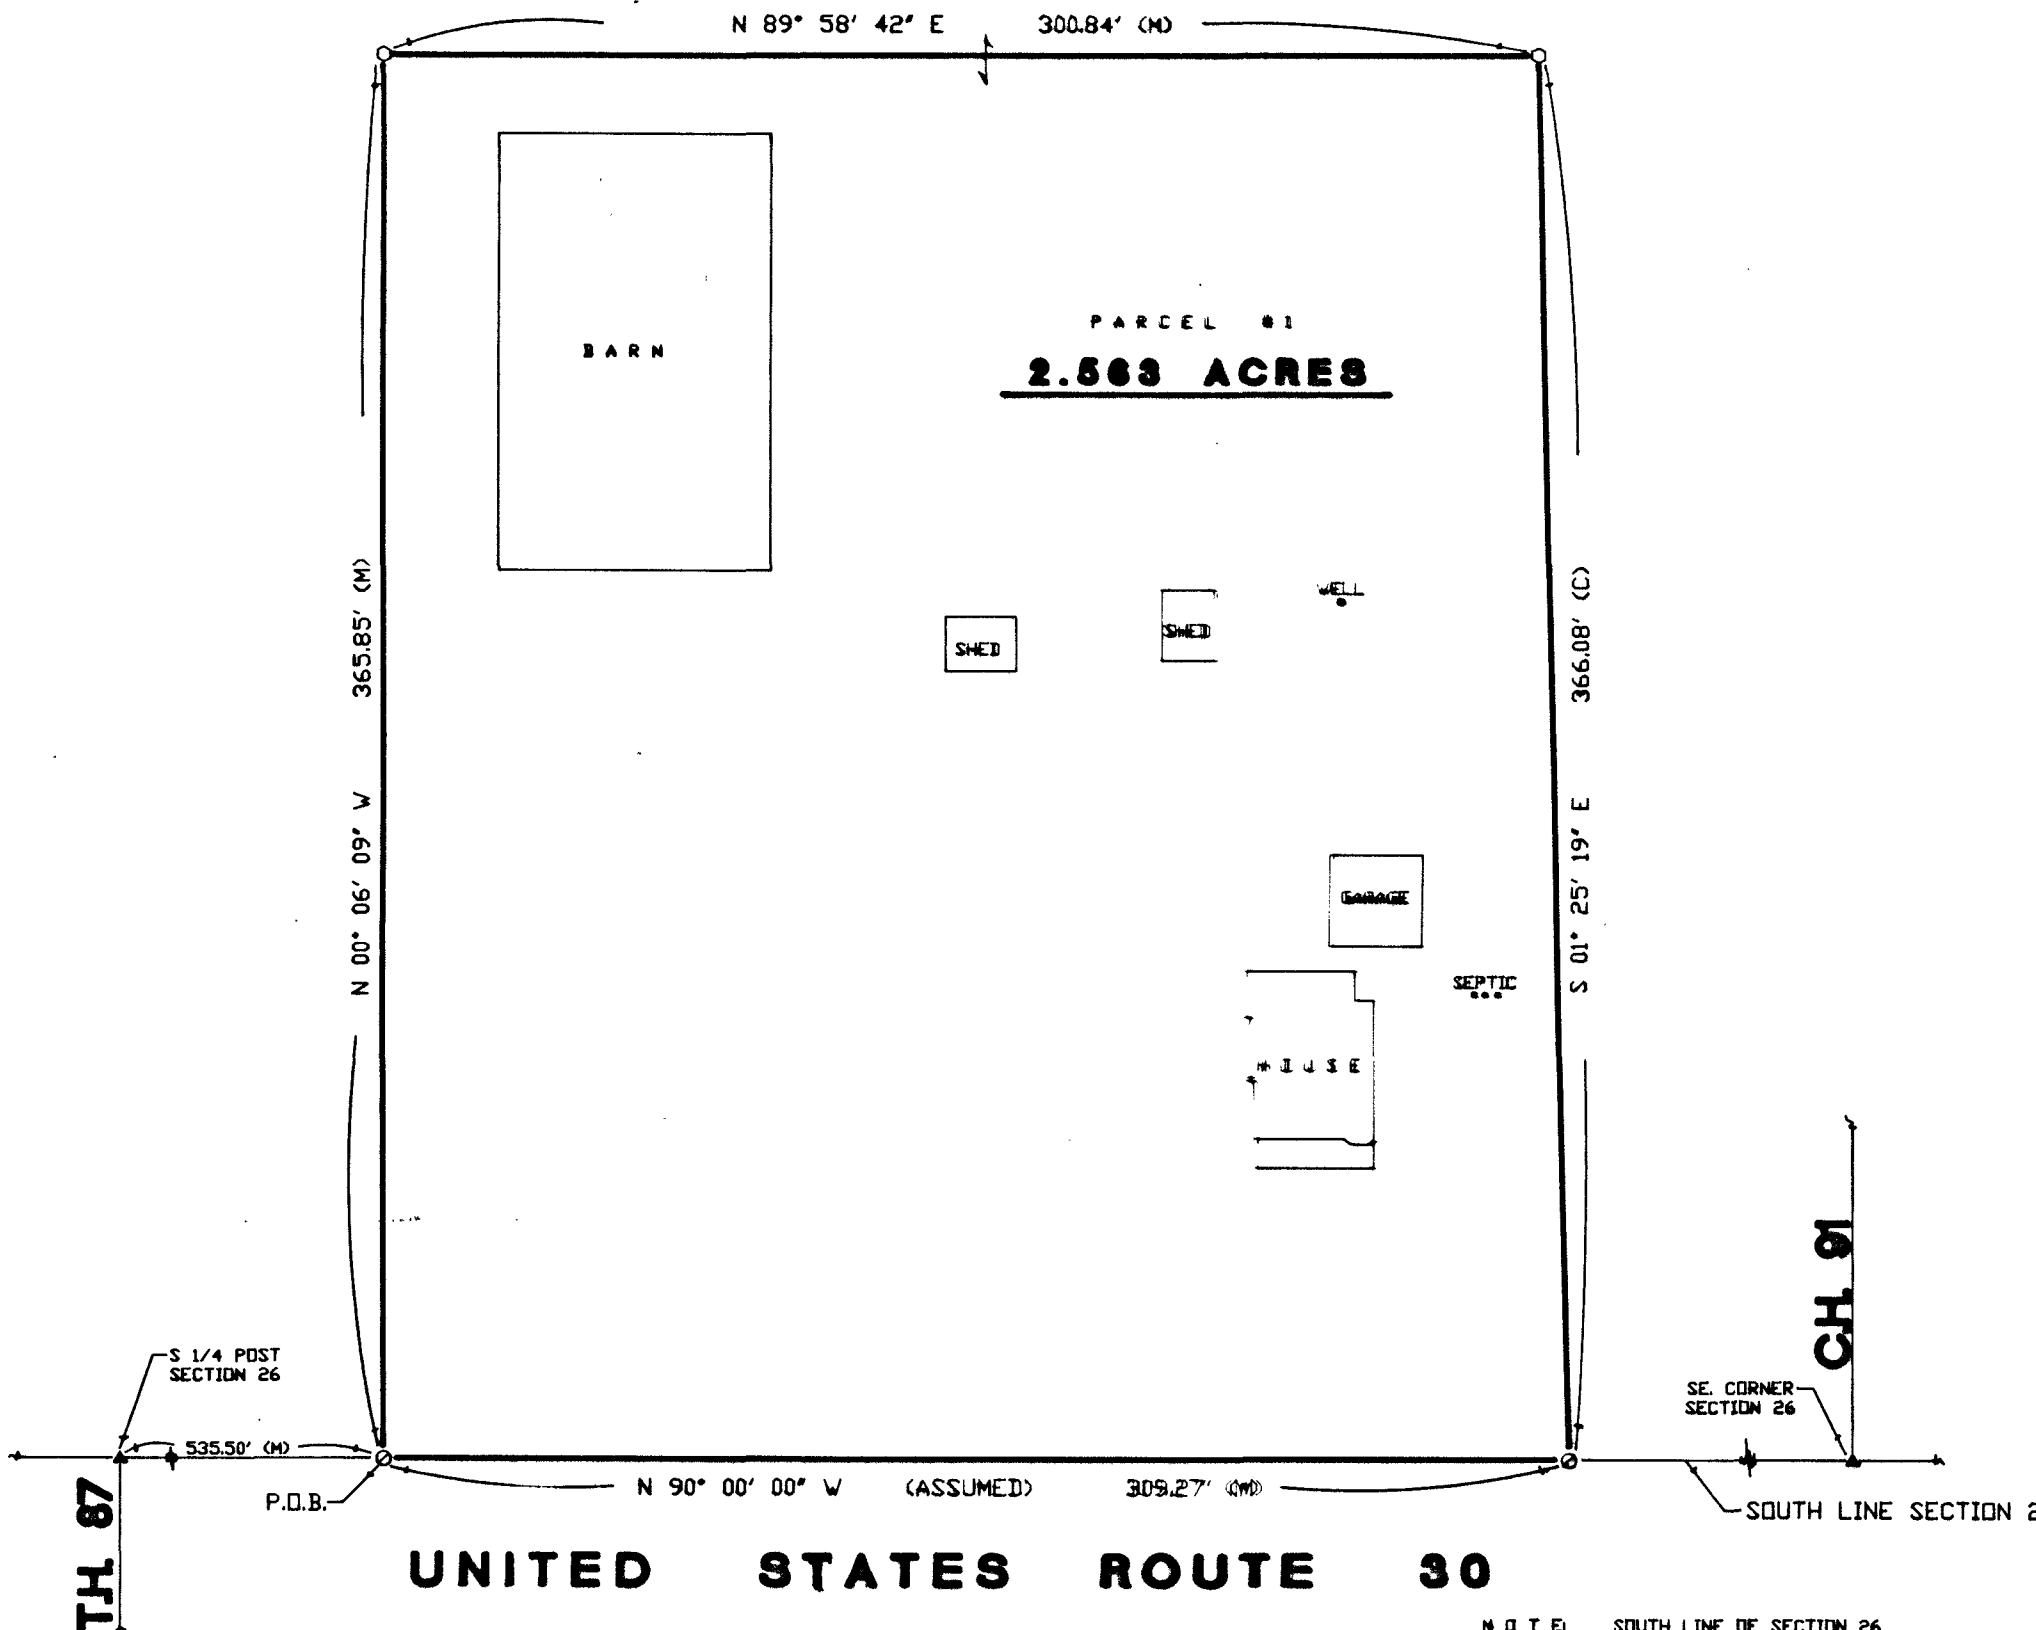


VAN BUREN FAMILY FARMS, LTD.
160 - 602

50 0 50
1' = 50'
SCALE FEET

REFERENCES

DEED VOLUME & PAGE AS SHOWN

WYANDOT COUNTY CORNERSTONE REFERENCES


SURVEY NO. 9253VOL 8 PAGE 56DATE JUNE 25, 1992

NOTE: ALL IRON ROD SET ARE 1/2" DIA. WITH
PERSONALIZED CAPS (HANK # 6972)
DRIVEN FLUSH.

LEGEND

SET	FOUND	DESCRIPTION
△	▲	STONE
□	●	MONUMENT BOX
○	△	CONC. MONUMENT
⊕	○	RAILROAD SPIKE
●	⊕	NAIL
○	●	IRON ROD
○	○	IRON PIPE
○	○	DRILL HOLE
○	○	WOOD POST
D	○	DEED
P	○	PLAT
M	○	MEASURED
S	○	SURVEYED
C	○	CALCULATED

I HEREBY DECLARE THAT THE ABOVE PARCEL
WAS SURVEYED DURING JUNE 1992.
PROPERTY LINES SHOWN ARE LOCATED FROM
DEEDS ON RECORD AND ARE DEED LINES.
BEARINGS ARE ASSUMED FOR ANGULAR MEA-
SUREMENT ONLY. ALL INFORMATION SHOWN IS
TRUE AND CORRECT TO THE BEST OF MY
KNOWLEDGE AND BELIEF.

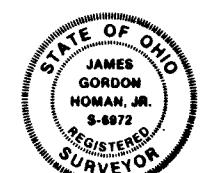

James G. Homan 6-24-92
JAMES G. HOMAN, JR., P.S. #6972 DATE
ORIGINAL SIGNED IN RED INK

HANK AND ASSOCIATES, INC.

ENGINEERING • SURVEYING
137 SOUTH WASHINGTON STREET, TIFFIN, OHIO 44883
419-447-4300

SURVEY FOR: VAN BUREN FAMILY FARMS, LTD.

LOCATED IN THE SE. 1/4 OF SECTION 26,
RICHLAND TOWNSHIP, T-2-S, R-12-E,
WYANDOT COUNTY, OHIO

DRAWN BY:	CHECKED BY:	SHEET NO.
DJN 6-92	JGH 6-24-92	1 / 1
REVISIONS		JOB NO.
		92080-S (553)