


SURVEY NO. 9270
VOL 8 PAGE 69
DATE 8-14-92

ALLEN D. WEAVER, ETUX
O.B. 195, PG. 325

NE COR.
SE 1/4
SEC. 17

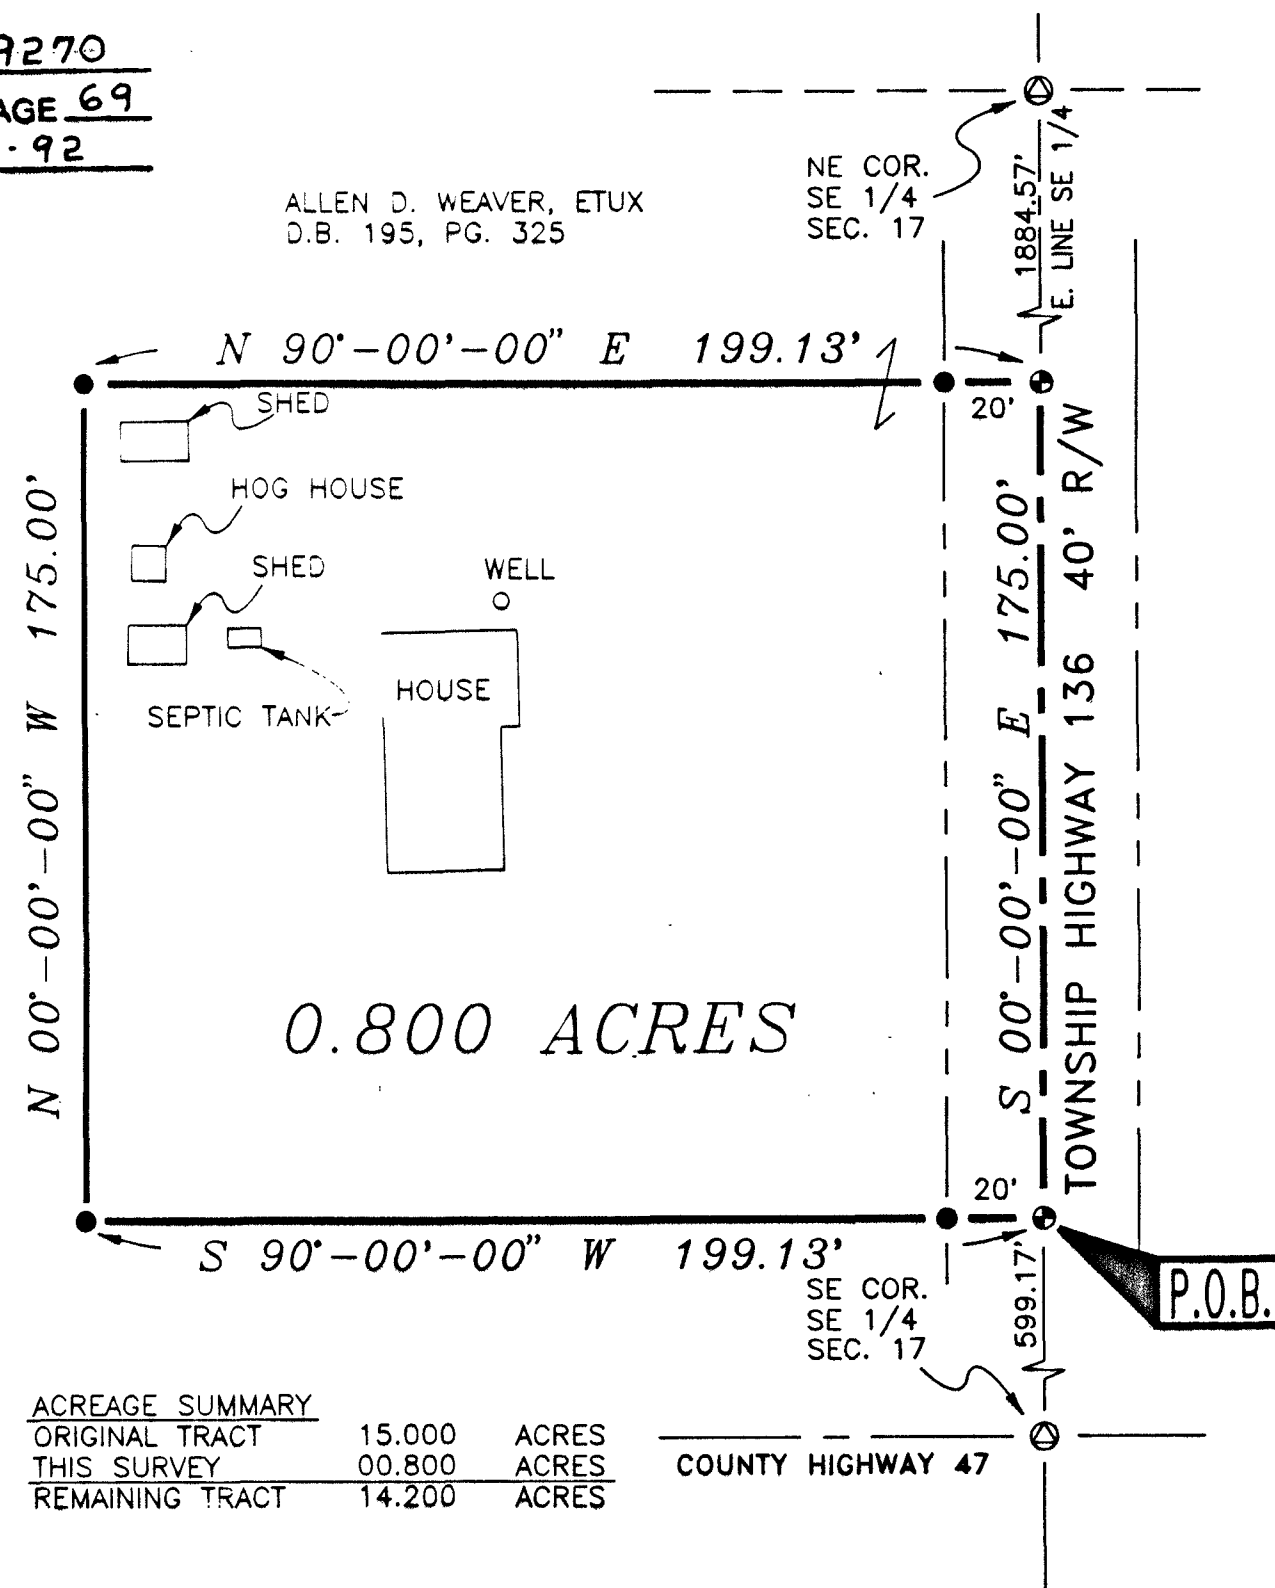

ACREAGE SUMMARY		
ORIGINAL TRACT	15.000	ACRES
THIS SURVEY	00.800	ACRES
REMAINING TRACT	14.200	ACRES

DESCRIPTION

BEING PART OF THE SOUTHEAST QUARTER OF SECTION 17,
TOWNSHIP 2 SOUTH, RANGE 15 EAST, EDEN TOWNSHIP,
WYANDOT COUNTY, OHIO

N



SCALE 1" = 40'

LEGEND

- 5" B" P.O.B. SET
- ⊕ STONE & MONUMENT BOX FOUND
- ⊙ RAILROAD SPARE SET

NOTES

1. ALL 5" B" P.O.B. SET ARE 30" LONG REINFORCING RODS WITH YELLOW PLASTIC CAPS STAMPED "MAKEEVER AND ASSOC." UNLESS OTHERWISE NOTED
2. BEARINGS SHOWN HEREON ARE TO AN ASSUMED AZIMUTH AND ARE USED TO DENOTE ANGLES ONLY

SURVEYOR'S STATEMENT

THE UNDERSIGNED HEREBY STATES TO ALLEN WEAVER THAT THE DRAWING HEREON IS REPRESENTATIVE OF AN ACTUAL SURVEY PERFORMED BY MYSELF OR UNDER MY SUPERVISION AND THAT ALL INFORMATION IS TRUE AND CORRECT TO THE BEST OF MY KNOWLEDGE AND BELIEF.

Robert L. Makeever
ROBERT L. MAKEEVER, P.E., P.S.
PROFESSIONAL SURVEYOR NO. 6828
DATE: 10-4-92