


Diamond Savings & Loan
129 E. Findlay Street
Carey, Ohio 43316

DESCRIPTION:

Being all of Lot 23, and the East 35' of Lot 22,
Original Plat, Village of Carey, County of Wyandot,
State of Ohio

SURVEY NO. 9271
VOL 8 PAGE 70
DATE 8-14-92


Deed Reference: Volume 172, Page 160
Survey Reference: Survey By Glen A Peterman, dated Oct. 30, 1968
Description By James A Morris, dated Nov. 1, 1986, Vol. 188, Page 86

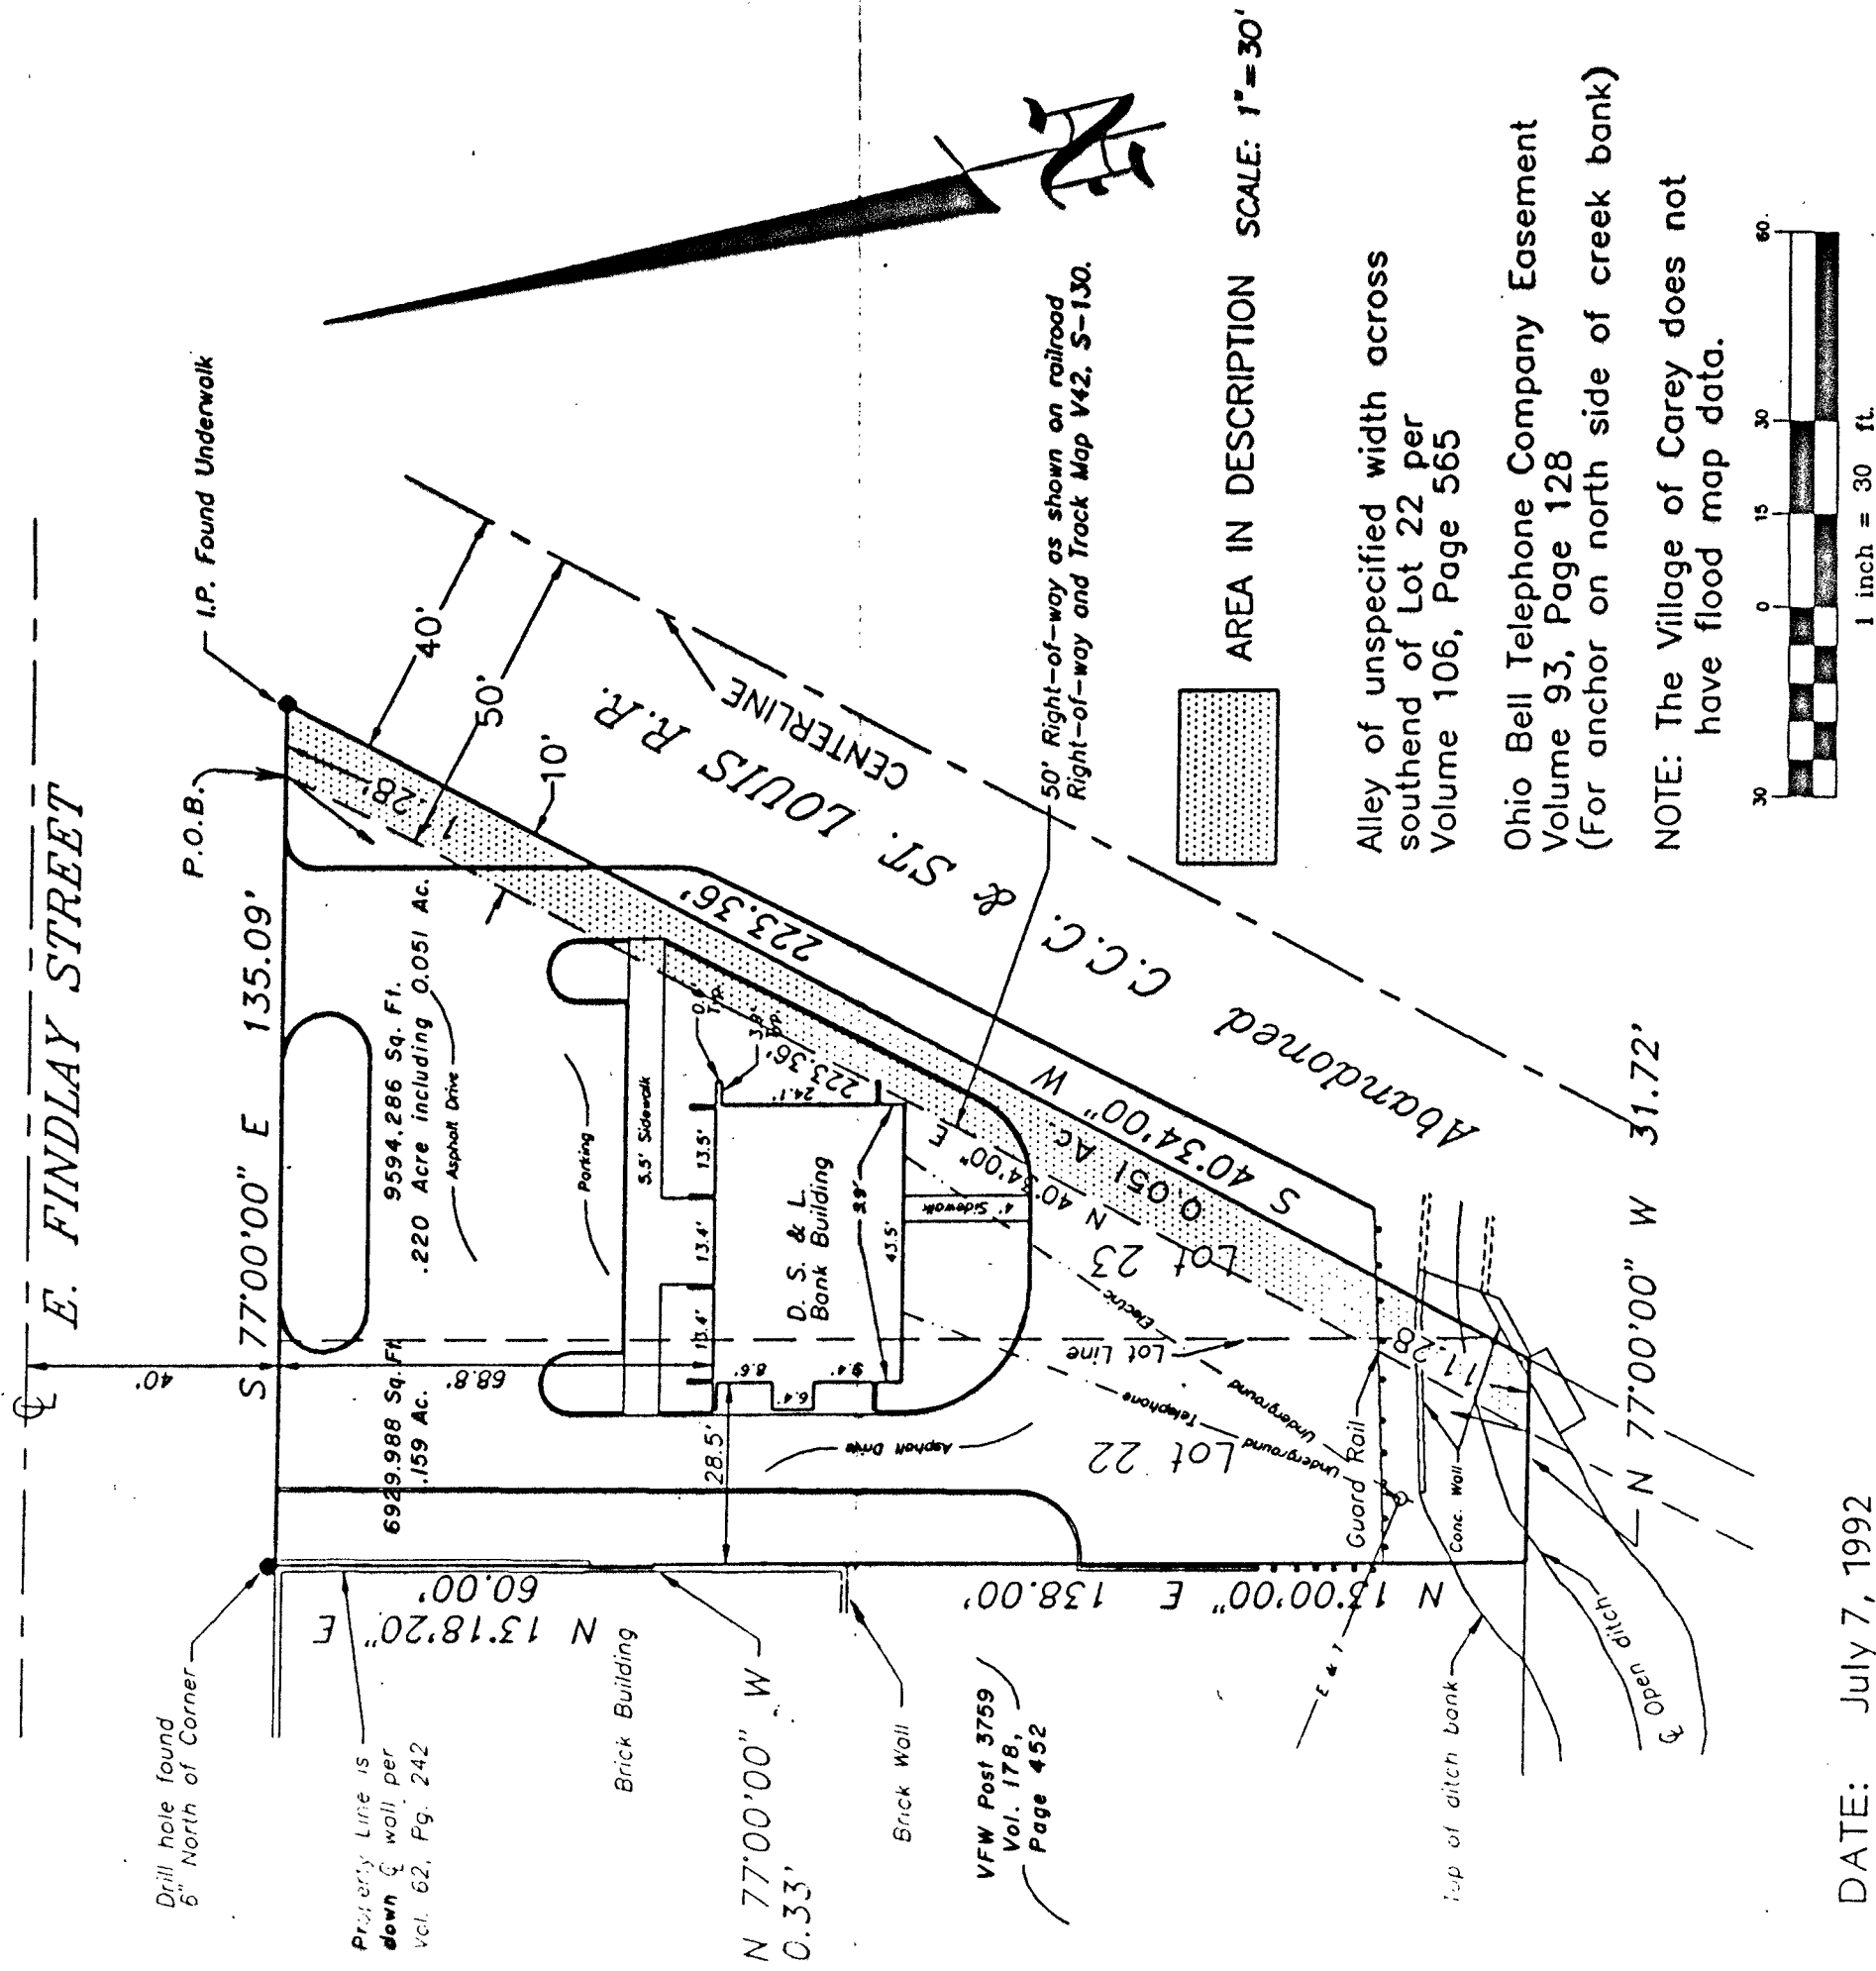

Alley of unspecified width across
southend of Lot 22 per
Volume 106, Page 565


Ohio Bell Telephone Company Easement
Volume 93, Page 128
(For anchor on north side of creek bank)

NOTE: The Village of Carey does not
have flood map data.

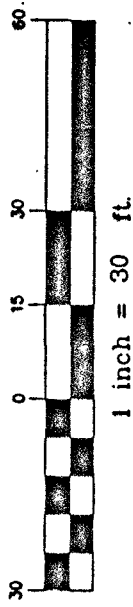

DATE: July 7, 1992

SURVEY & PLAT BY:

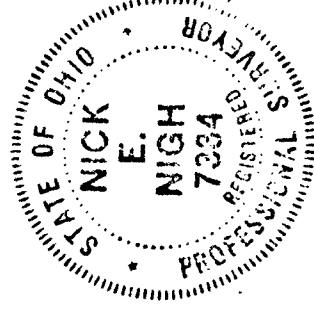

Nick E. Nigh
Nick E. Nigh, Registered Surveyor #7384
Peterman Associates, Inc.
Findlay, Ohio