



SURVEY FOR

-EARL D. OHLINGER

1" = 20' PERSONALIZED IRON PIPE SET
PT. SW 4
SEC. 8
T. 2 S. R. 13 E.
TWP. SALEM
COUNTY: WYANDOT
OHIO

0 100 200
SCALE: 1 INCH = 100 FEET
DEED REF.: VOL. 178, PG. 422 &
192, PG. 920
SURVEY REF.:
VOL. 6 PG. 289 B

△ MON. BOX
○ NAIL

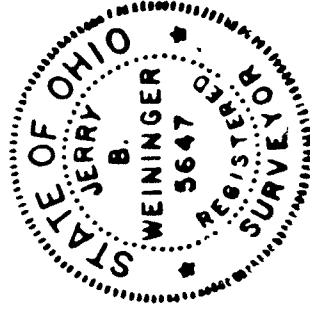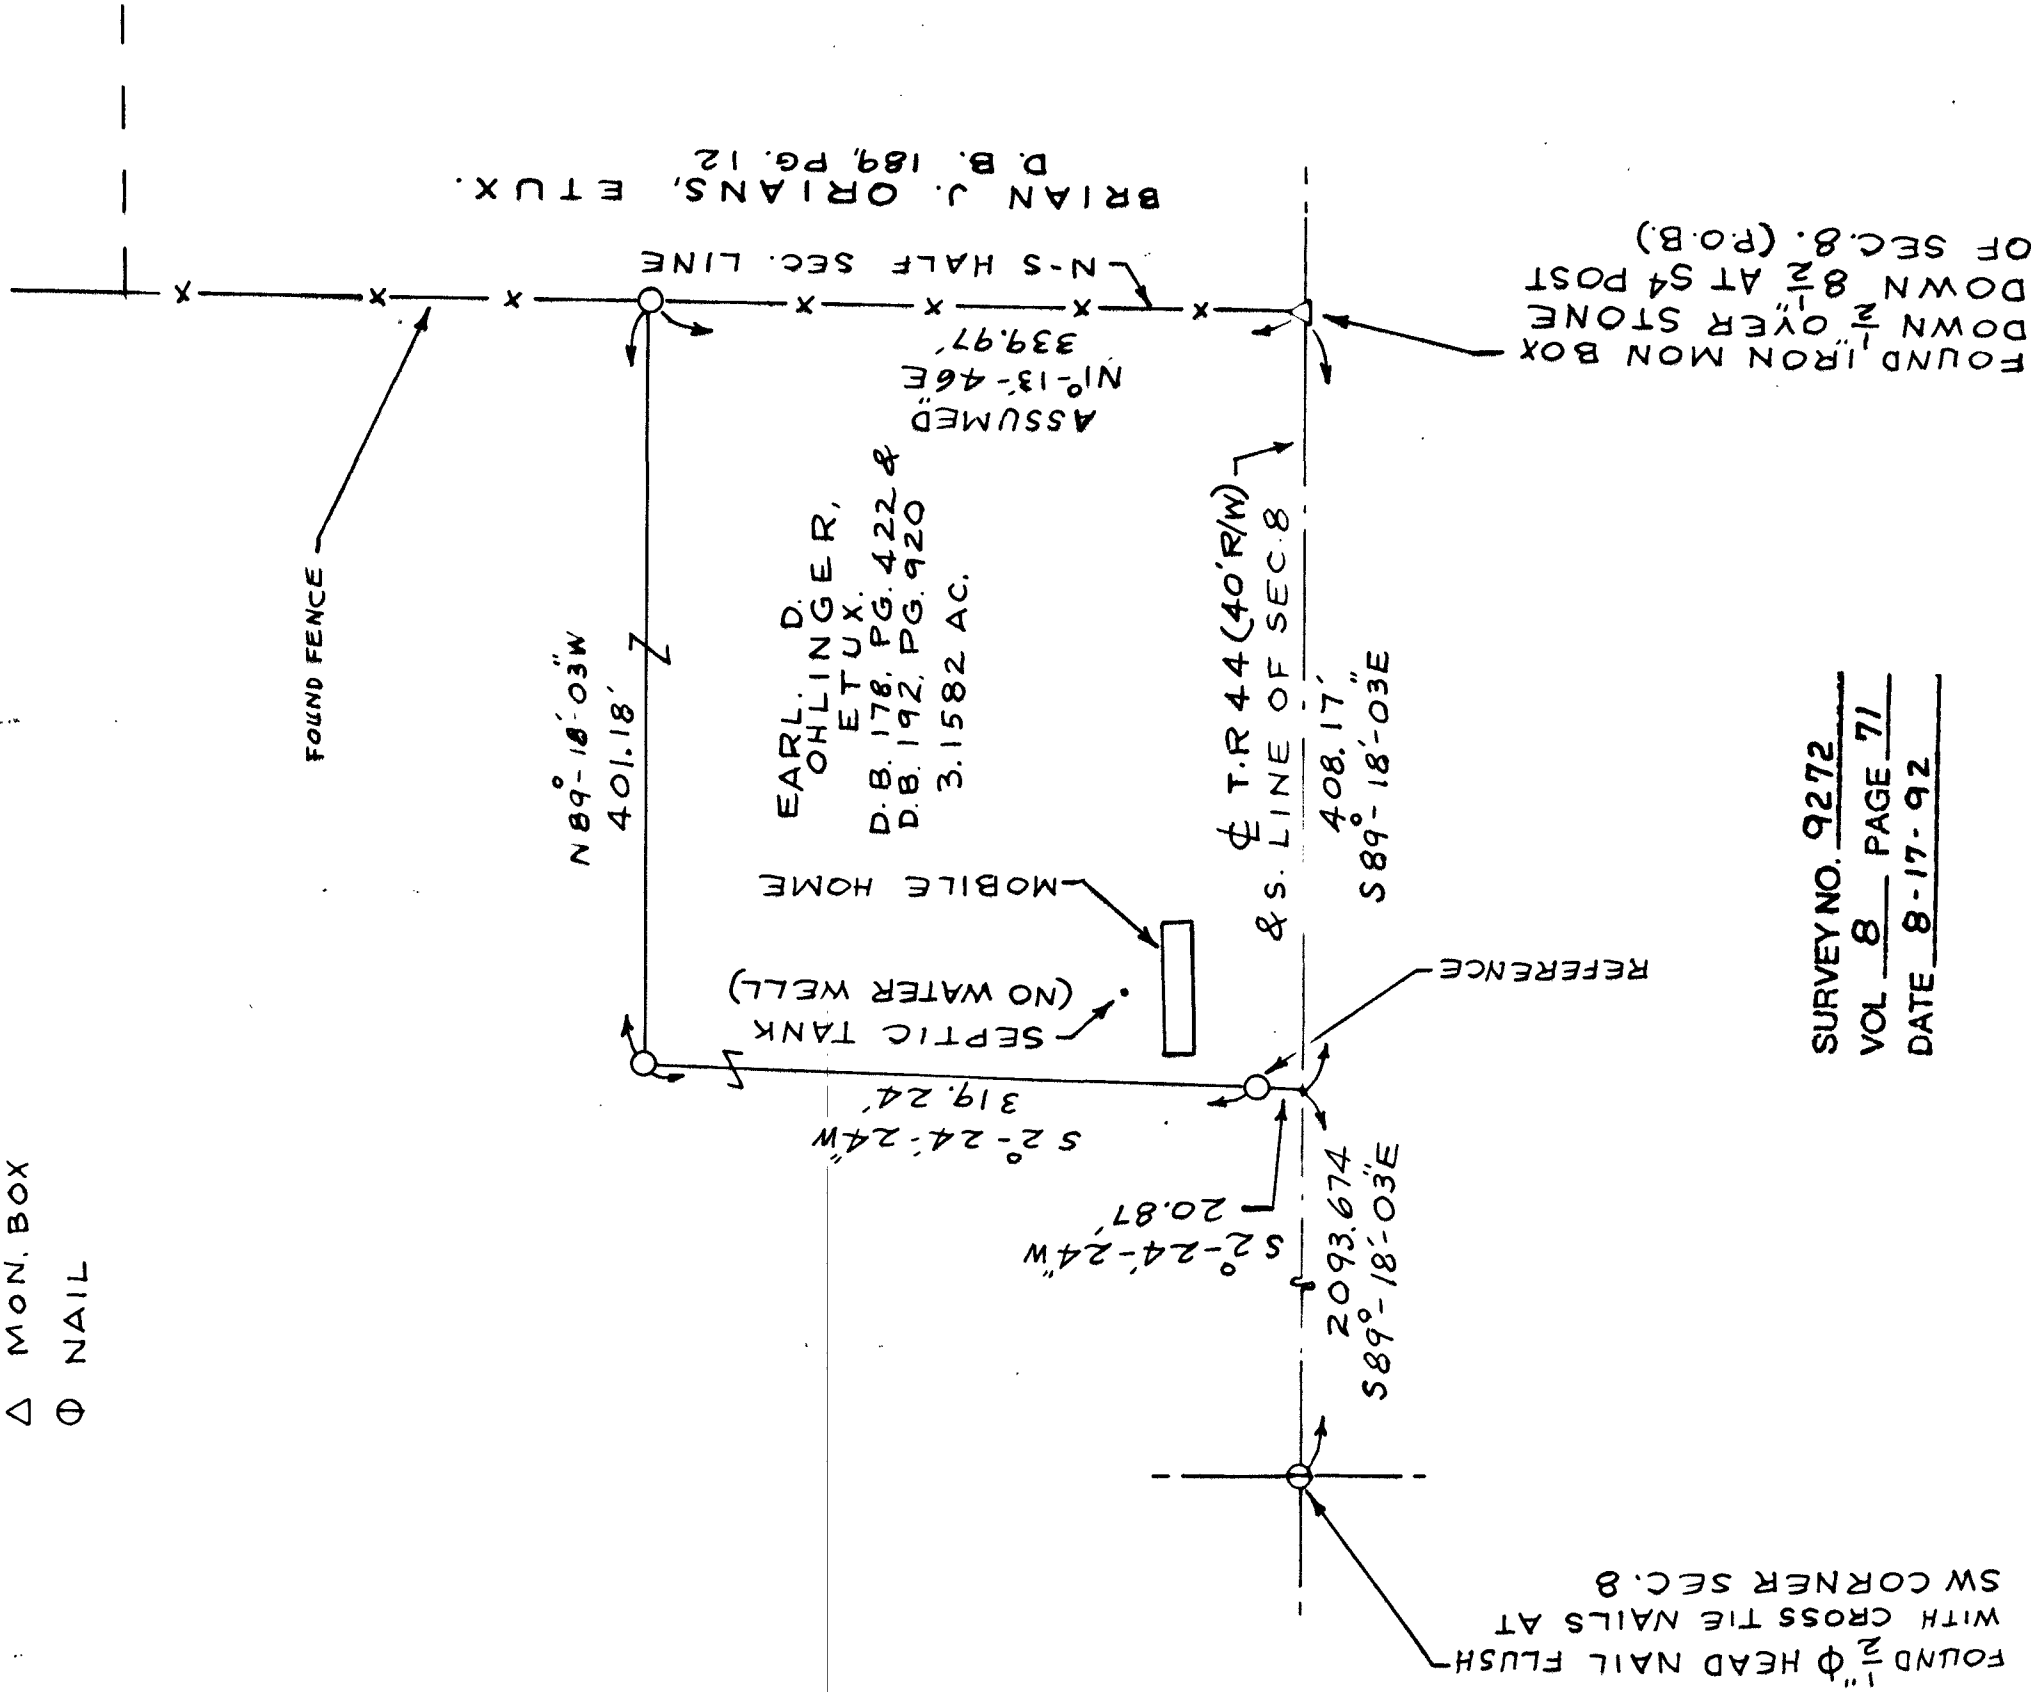

SURVEY NO. 9272
VOL. 8 PAGE 71
DATE 8-17-92

I HEREBY CERTIFY THIS
PLAT TO BE CORRECT AS
SURVEYED ON JULY 27, 1992
AND DEEM IT WORTHY OF
PRESERVATION.
OHIO REGISTERED SURVEYOR
NO. 5647

BY Jerry B. Weininger
JERRY B. WEININGER