

TAX MAP COPY

SURVEY FOR - HORACE W. WOOD


1" = 100'
O 2 PERSONALIZED IRON PIPE SET
PT. SE4
SEC. 35
T. 1 S., R. 14 E.
TWP.: TYMOCHTEE
COUNTY: WYANDOT
OHIO.
• NALL

0 100 200
SCALE 1 INCH = 100 FEET
DEED REF.: VOL. 172, PG. 448
VOL. 172, PG. 452
VOL. 173, PG. 15

ASSUMED
NORTH

SURV. REF.:
VOL. 8, PG. 57, NO. 9254

SURVEY NO. 9275
VOL 8 PAGE 74
DATE 9-1-92

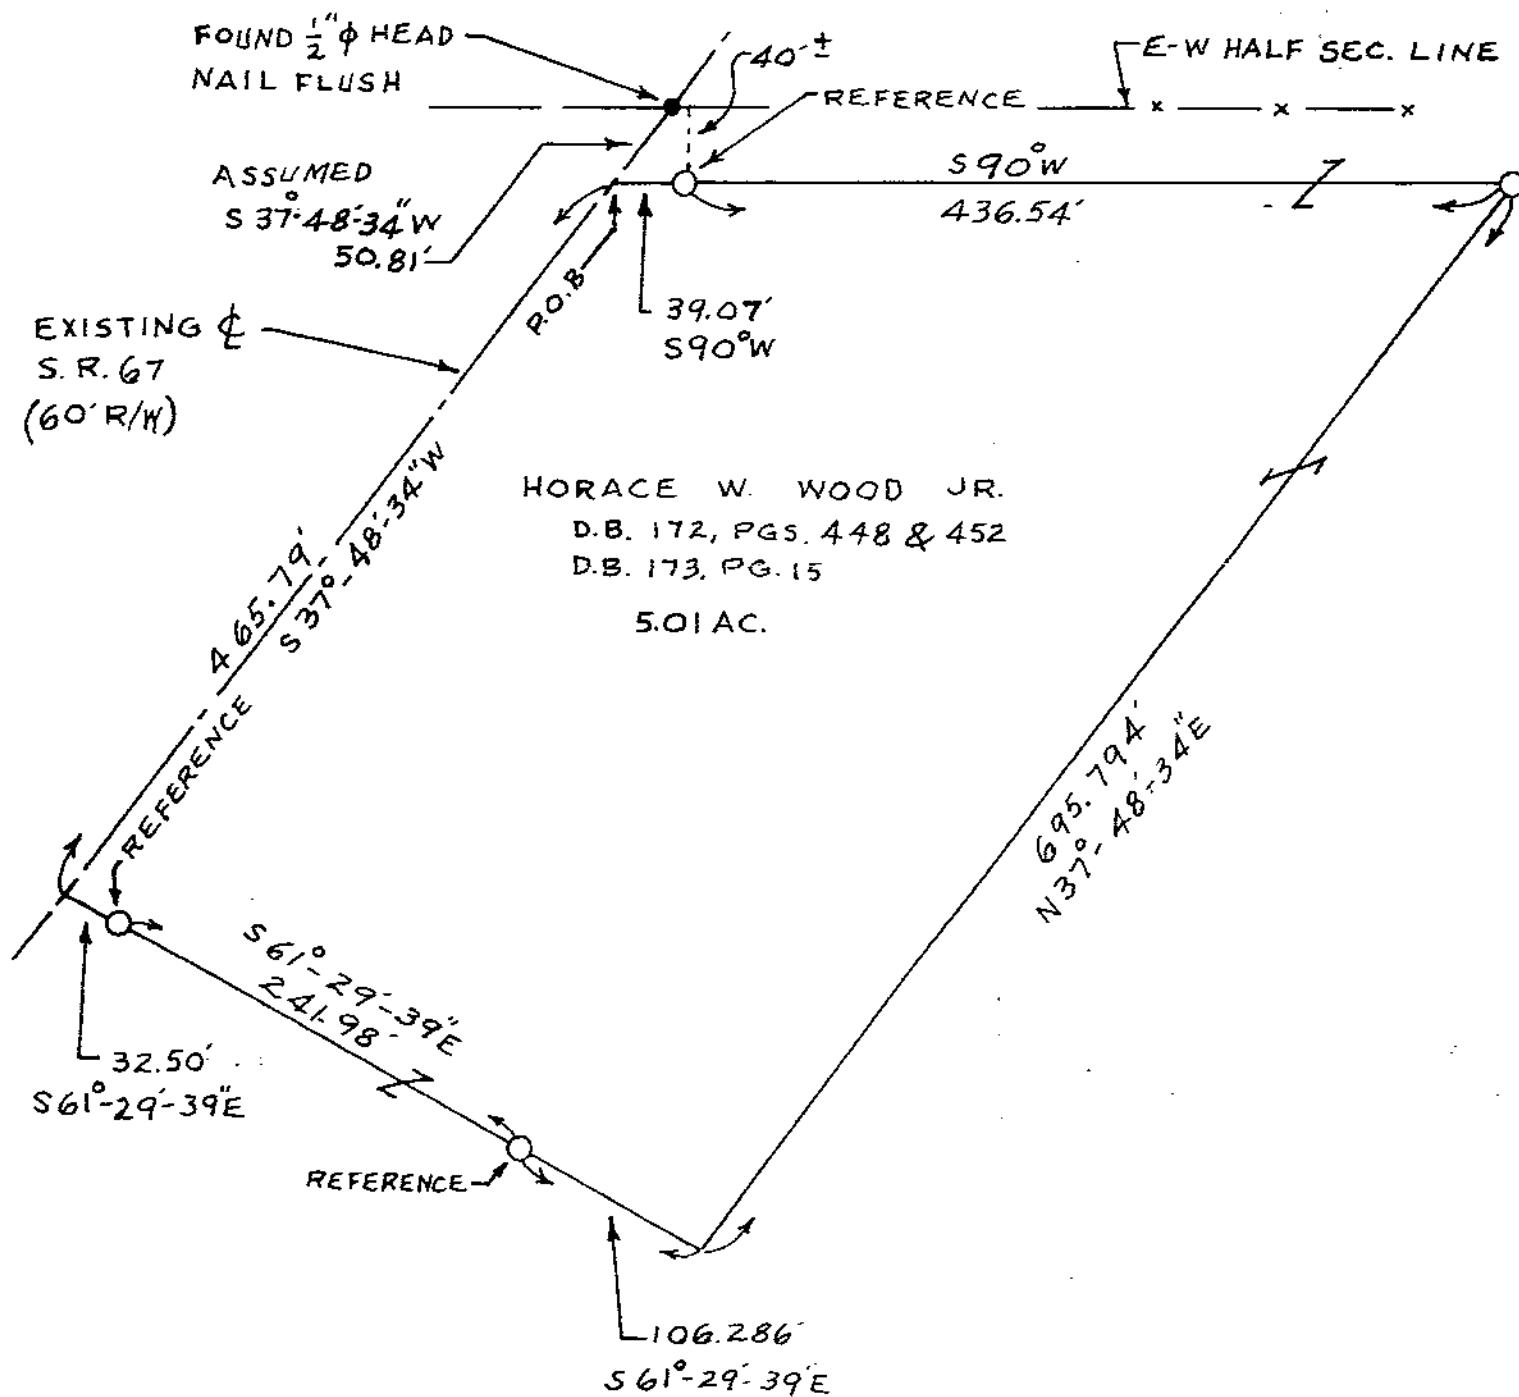

I HEREBY CERTIFY THIS
PLAT TO BE CORRECT AS
SURVEYED ON AUG. 18, 1992
AND DEEM IT WORTHY OF
PRESERVATION.
OHIO REGISTERED SURVEYOR
NO. 5647

BY Jerry B. Weininger
JERRY B. WEININGER

44