


TAX MAP COPY

0 2 8 PERSONALIZED IRON PIPE SET
PT. SE4
SEC. 35
T. 1 S, R. 14 E.
TWP.: TYMOCHTEE
COUNTY: WYANDOT
OHIO.
• NAIL

SURV. REF.:
VOL. 8, PG. 57, NO. 9254

0 100 200
SCALE: 1 INCH = 100 FEET
DEED REF.: VOL. 172, PG. 448
VOL. 172, PG. 452
VOL. 173, PG. 15

ASSUMED
NORTH

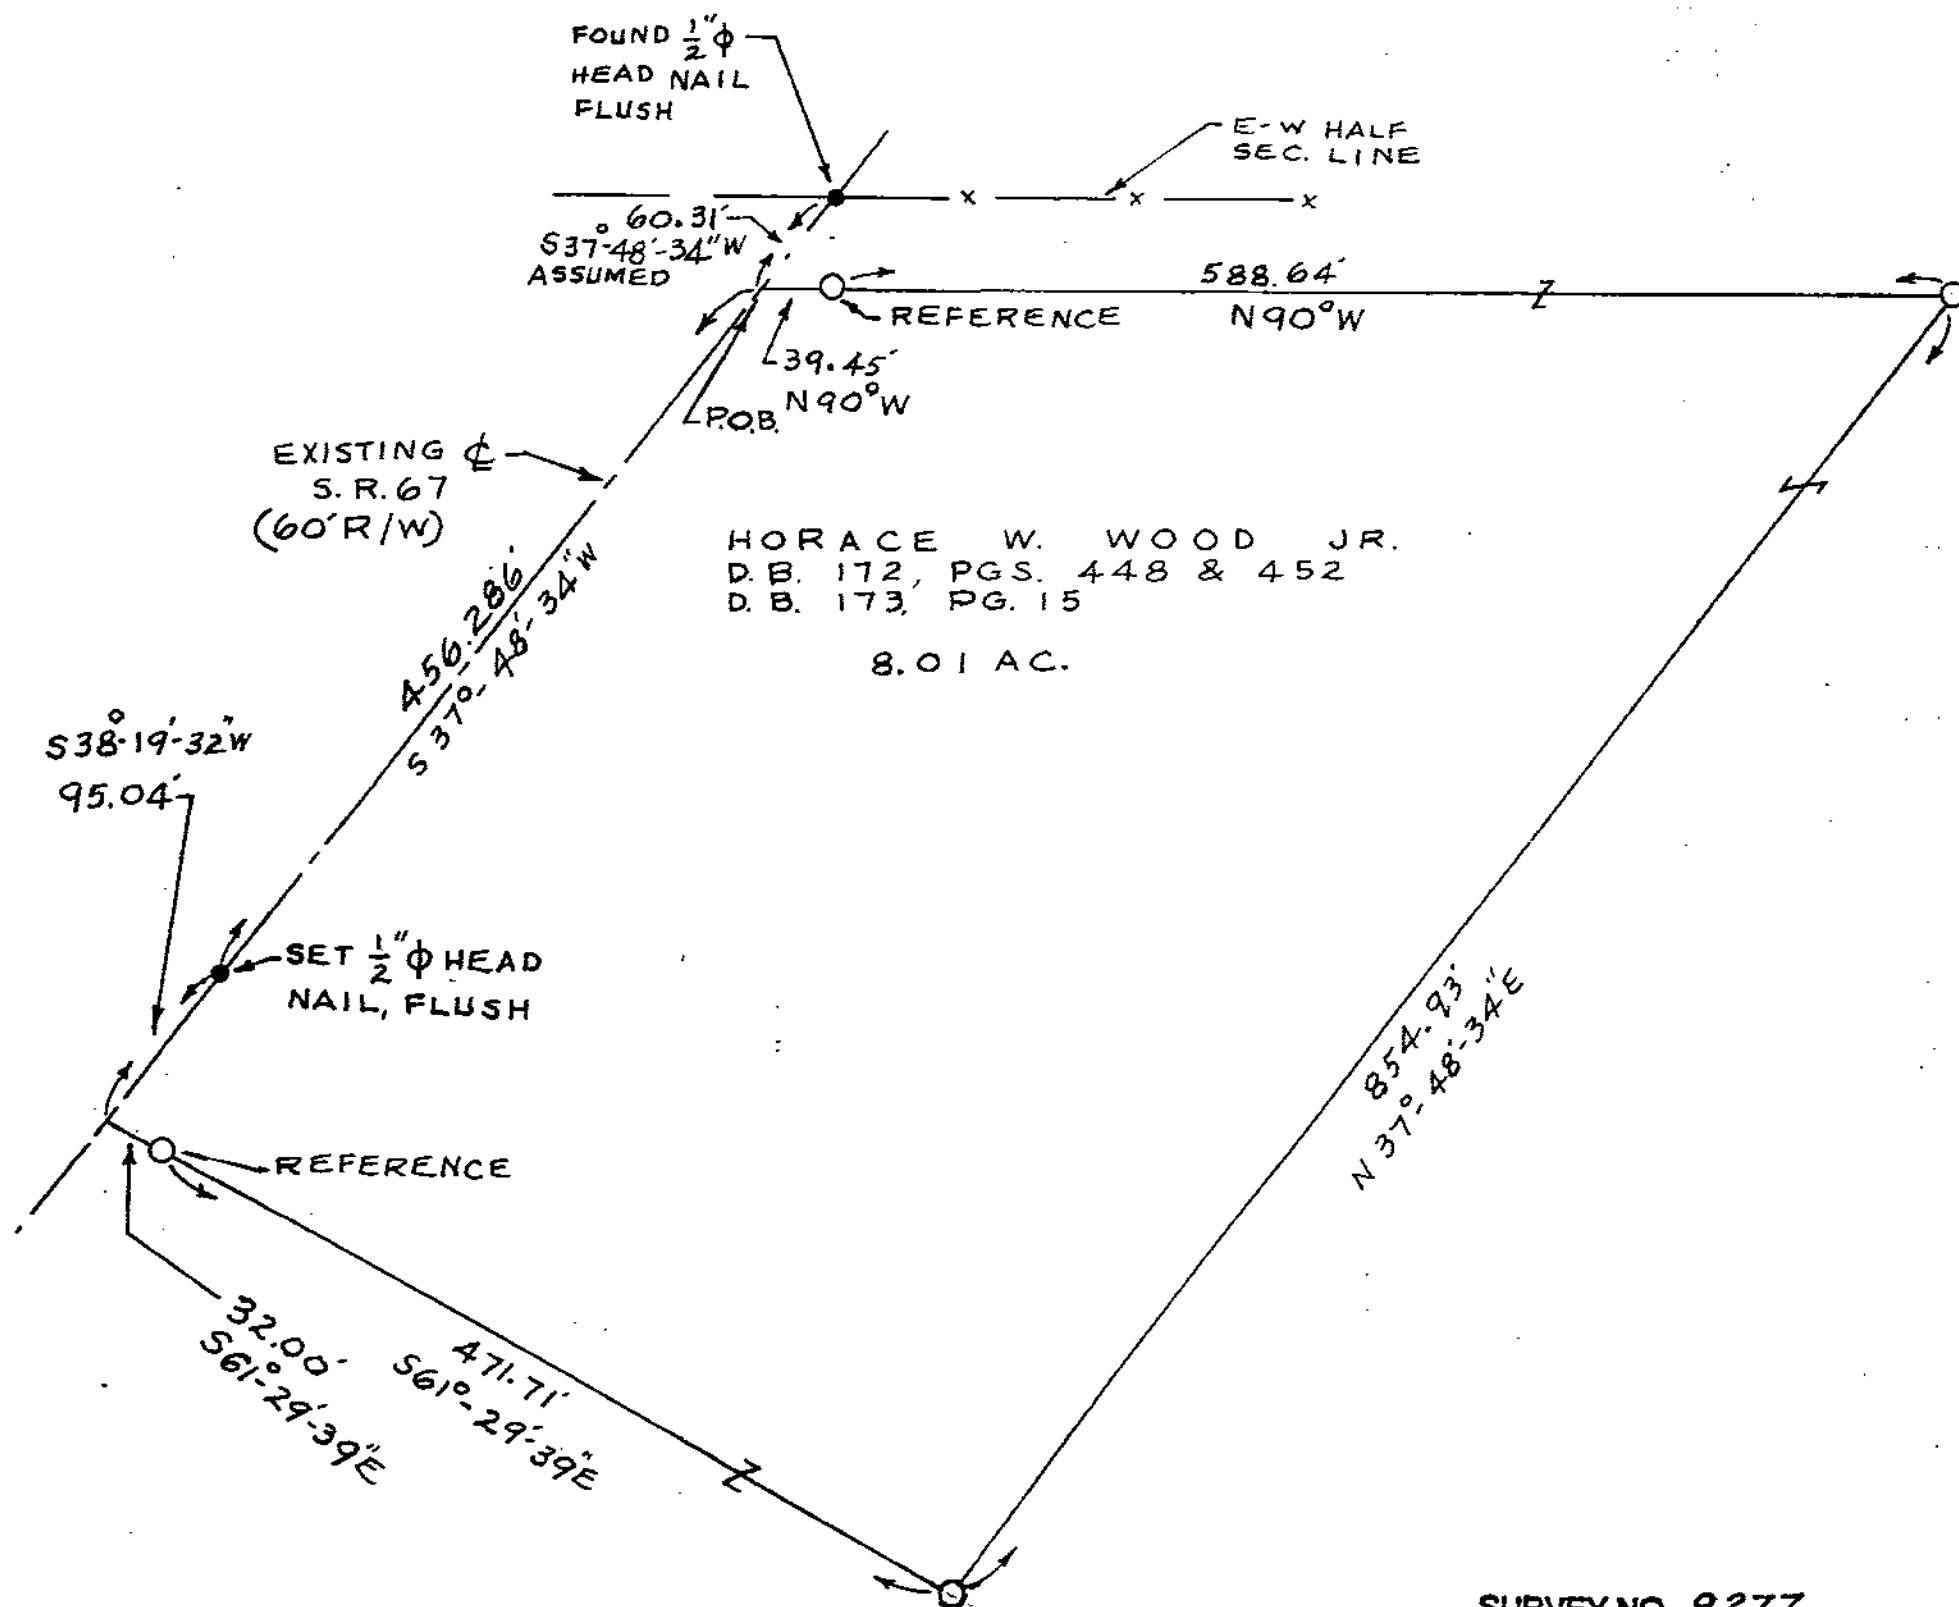

SURVEY NO. 9277
VOL. 8 PAGE 75
DATE 10-13-92



I HEREBY CERTIFY THIS
PLAT TO BE CORRECT AS
SURVEYED ON SEPT. 24, 1992
AND DEEM IT WORTHY OF
PRESERVATION.
OHIO REGISTERED SURVEYOR
NO. 5647

BY Jerry B. Weininger
JERRY B. WEININGER

74