


SURVEY FOR - ROBERT D. OGG

1" = 40' PERSONALIZED IRON PIPE SET
PT. NW 1/4
SEC. 6
T. 15, R. 14 E.
TWP. TYMOCHTEE
COUNTY: WYANDOT
OHIO.
Δ STONE & MON BOX
• NAIL

0 40 80
SCALE 1 INCH = 40 FEET
DEED REF: VOL. 149, PG. 193

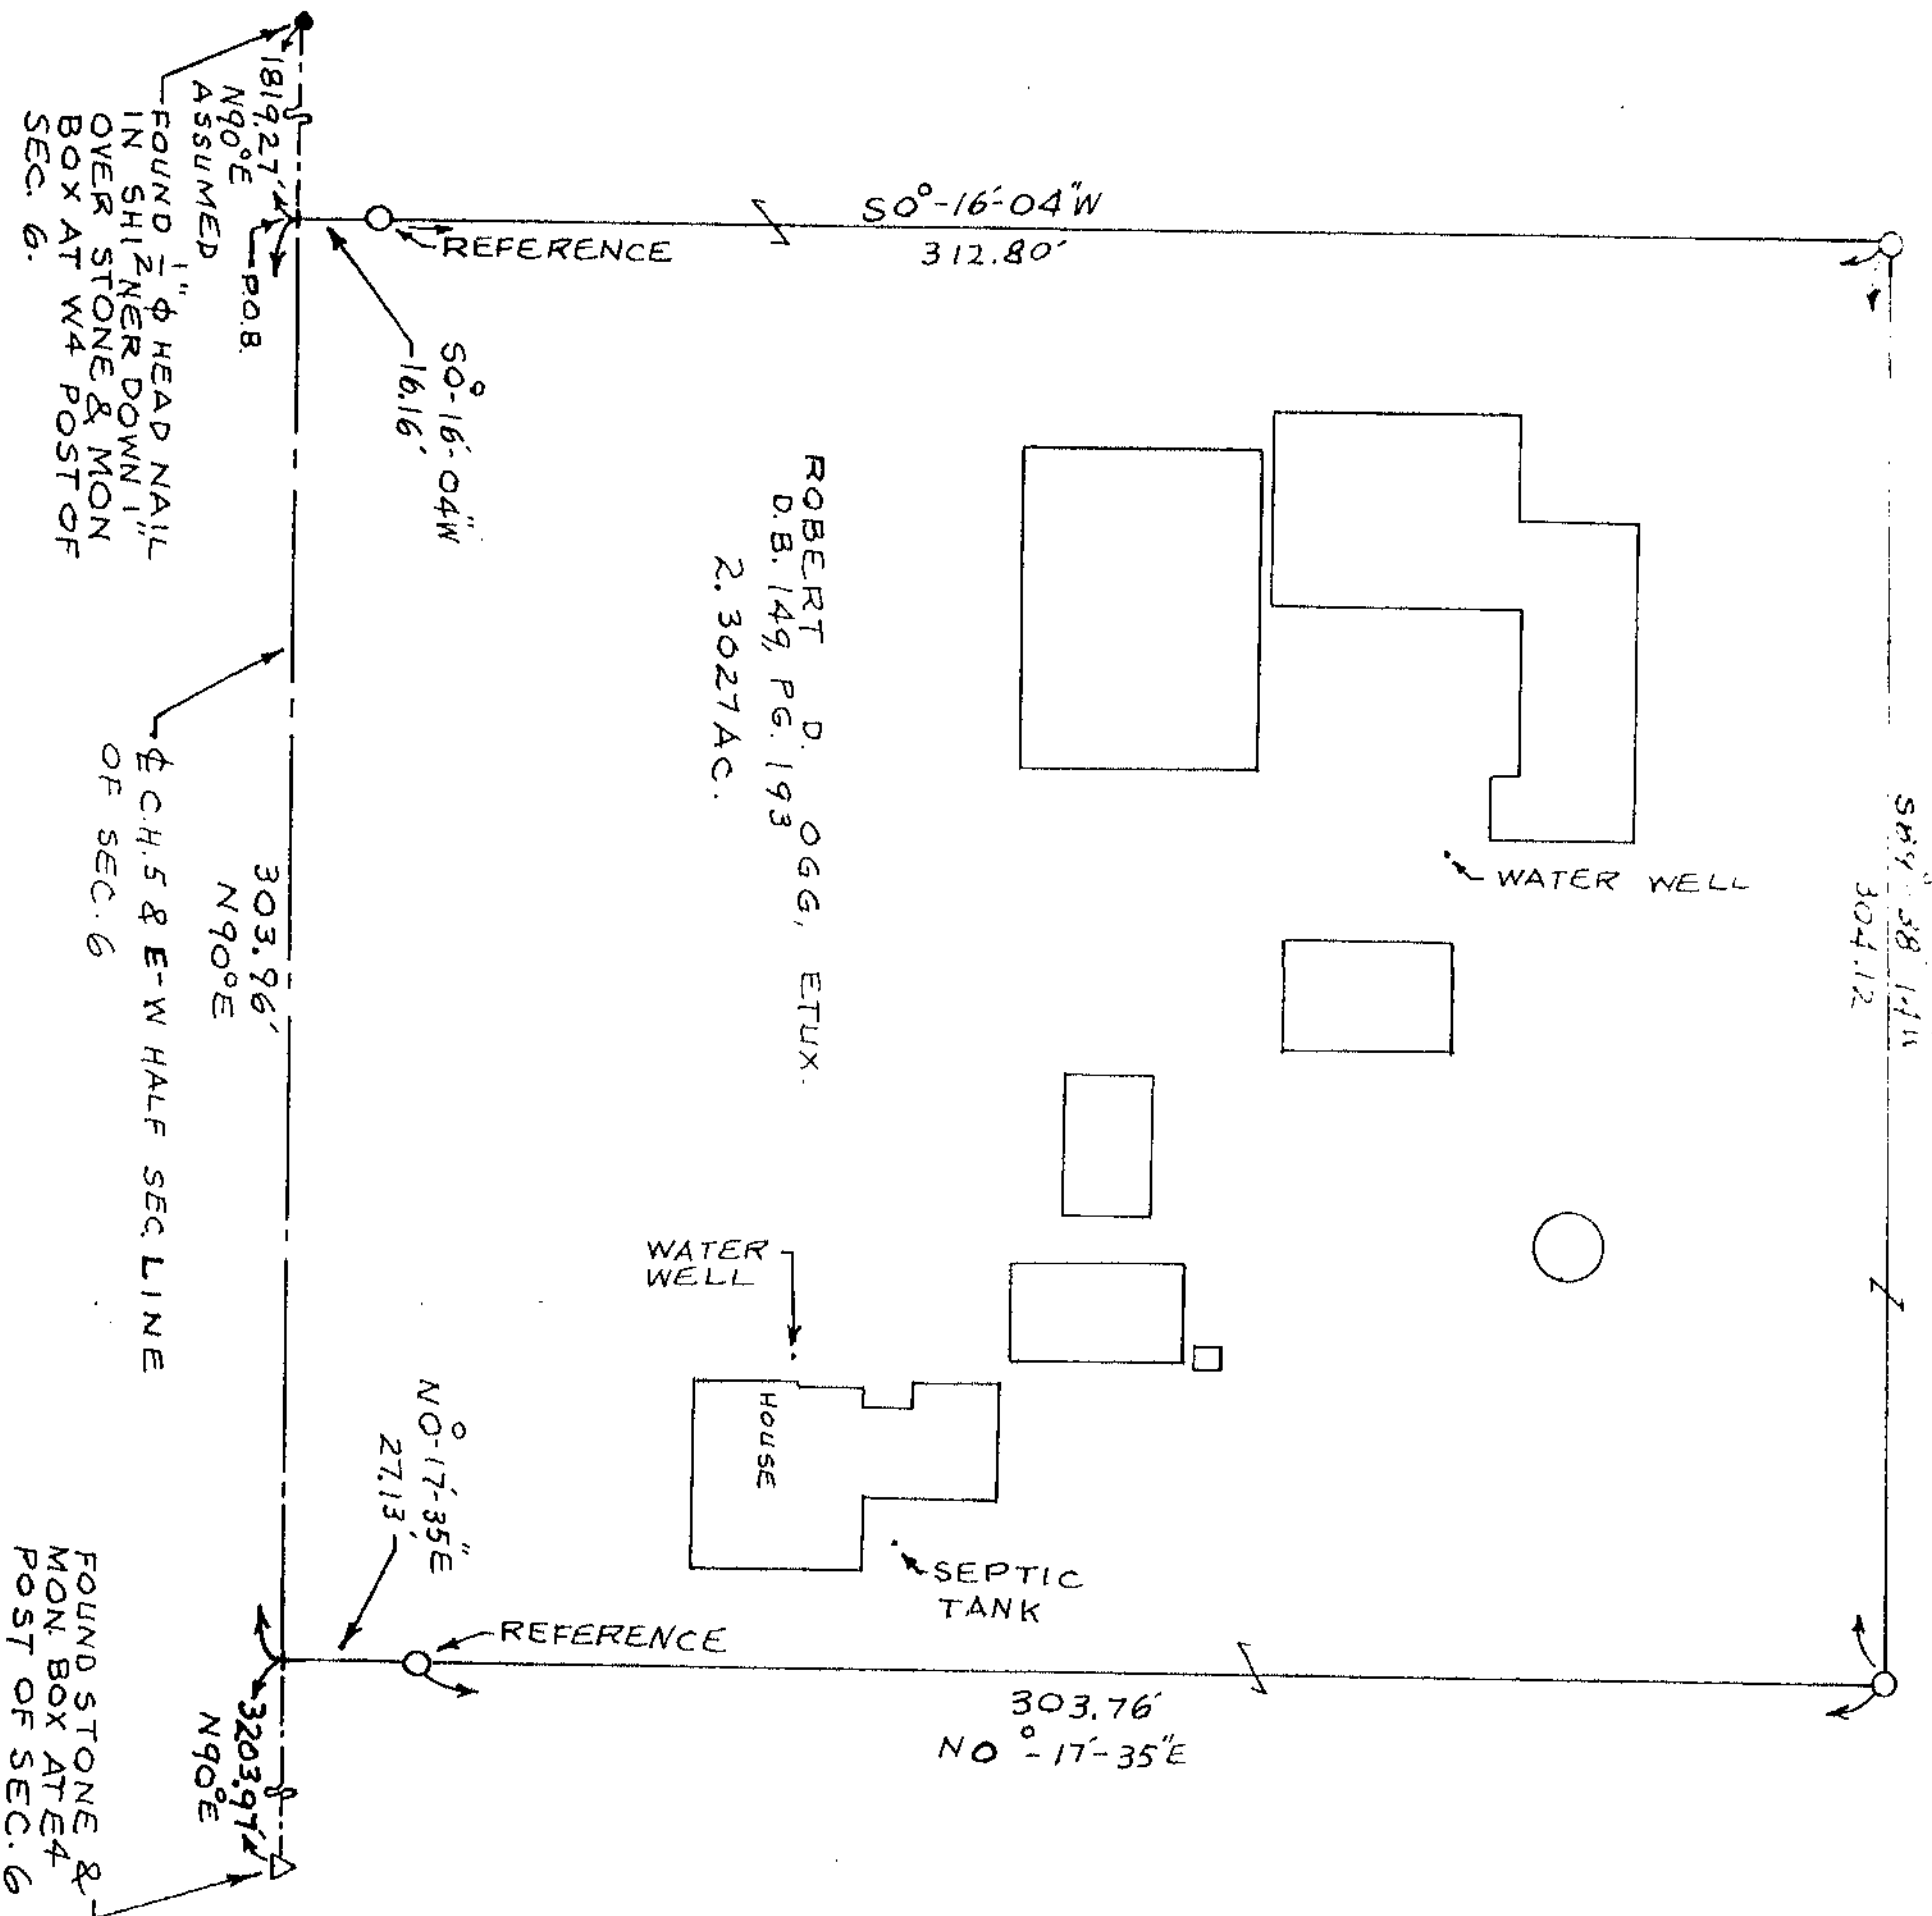

SURVEY NO. 2278
VOL. 8 PAGE 76
DATE 10-13-92

I HEREBY CERTIFY THIS
PLAT TO BE CORRECT AS
SURVEYED ON AUG. 21, 1992
AND DEEM IT WORTHY OF
PRESERVATION.
OHIO REGISTERED SURVEYOR
NO. 5647

BY Jerry B. Weininger
JERRY B. WEININGER

226