


SURVEY FOR - GARY BOES

1" ϕ PERSONALIZED IRON PIPE SET
 PT. NE 4
 SEC. 25
 T. 1 S., R. 14 E.
 TWP. TYMOCHTEE
 COUNTY WYANDOT
 OHIO.
 • NAIL
 ○ RAILROAD SPIKE

0 30 60
 SCALE 1 INCH = 30 FEET
 DEED REF. VOL. 150, PG. 217

Assumed NORTH

SURVEY REF:
 VOL. 6, PG. 491

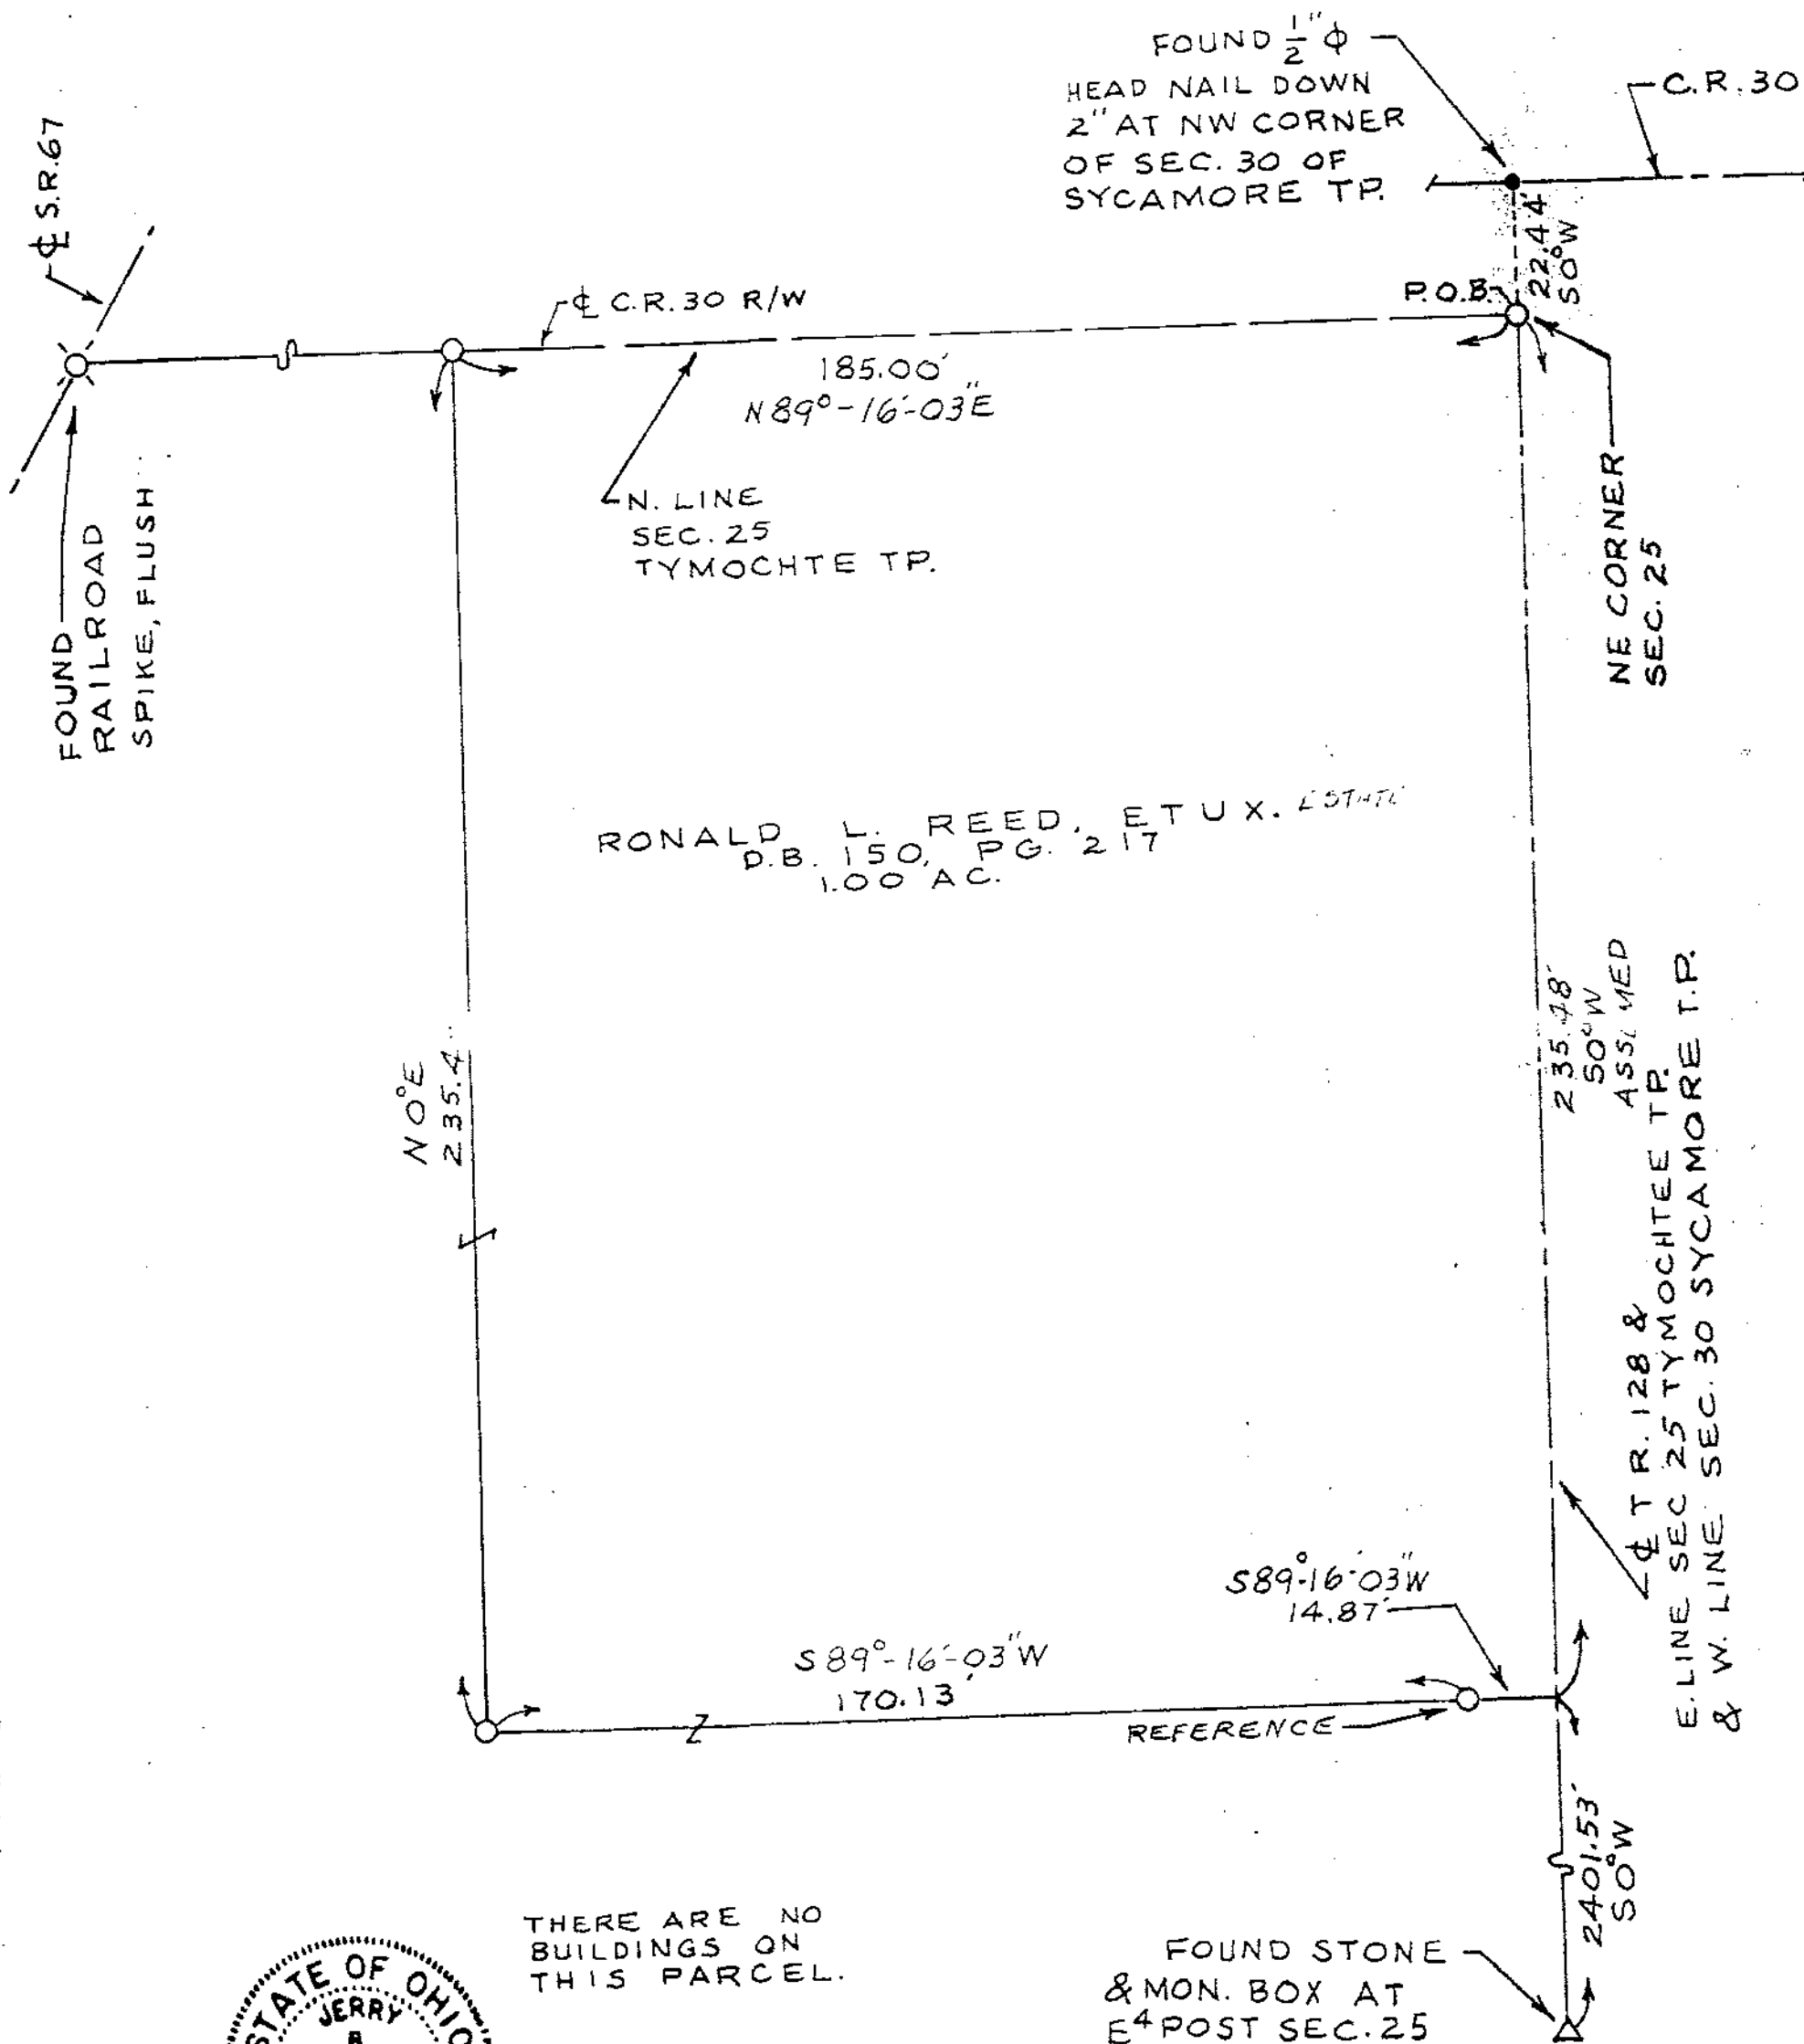

RONALD L. REED, ET UX. ESTATE
 D.B. 150, PG. 217
 1.00 AC.



SURVEY NO. 9280
 VOL 8 PAGE 78
 DATE 10-13-92

I HEREBY CERTIFY THIS
 PLAT TO BE CORRECT AS
 SURVEYED ON SEPT. 16, 1992
 AND DEEM IT WORTHY OF
 PRESERVATION.
 OHIO REGISTERED SURVEYOR
 NO. 5647

BY Jerry B. Weininger
 JERRY B. WEINING

TAX MAP COPY
 VOL. 8
 PG. 78
 25-01-14
 TYMOCHTEE