

SURVEY FOR -RANDAL SNODGRASS

0 2 PERSONALIZED IRON PIPE SET  
PT NW/4


400 800  
SCALE: 1 INCH = 400 FEET

DEED REF.: VOL. 190, PG. 271  
VOL. 158, PG. 438  
VOL. 158, PG. 440

SURV. REF.:  
VOL. 6, PG. 91  
VOL. 8, PG. 59

• NAIL  
Ø PERSONALIZED IRON ROD

SURVEY NO. 9299  
VOL 8 PAGE 87  
DATE 12-11-92

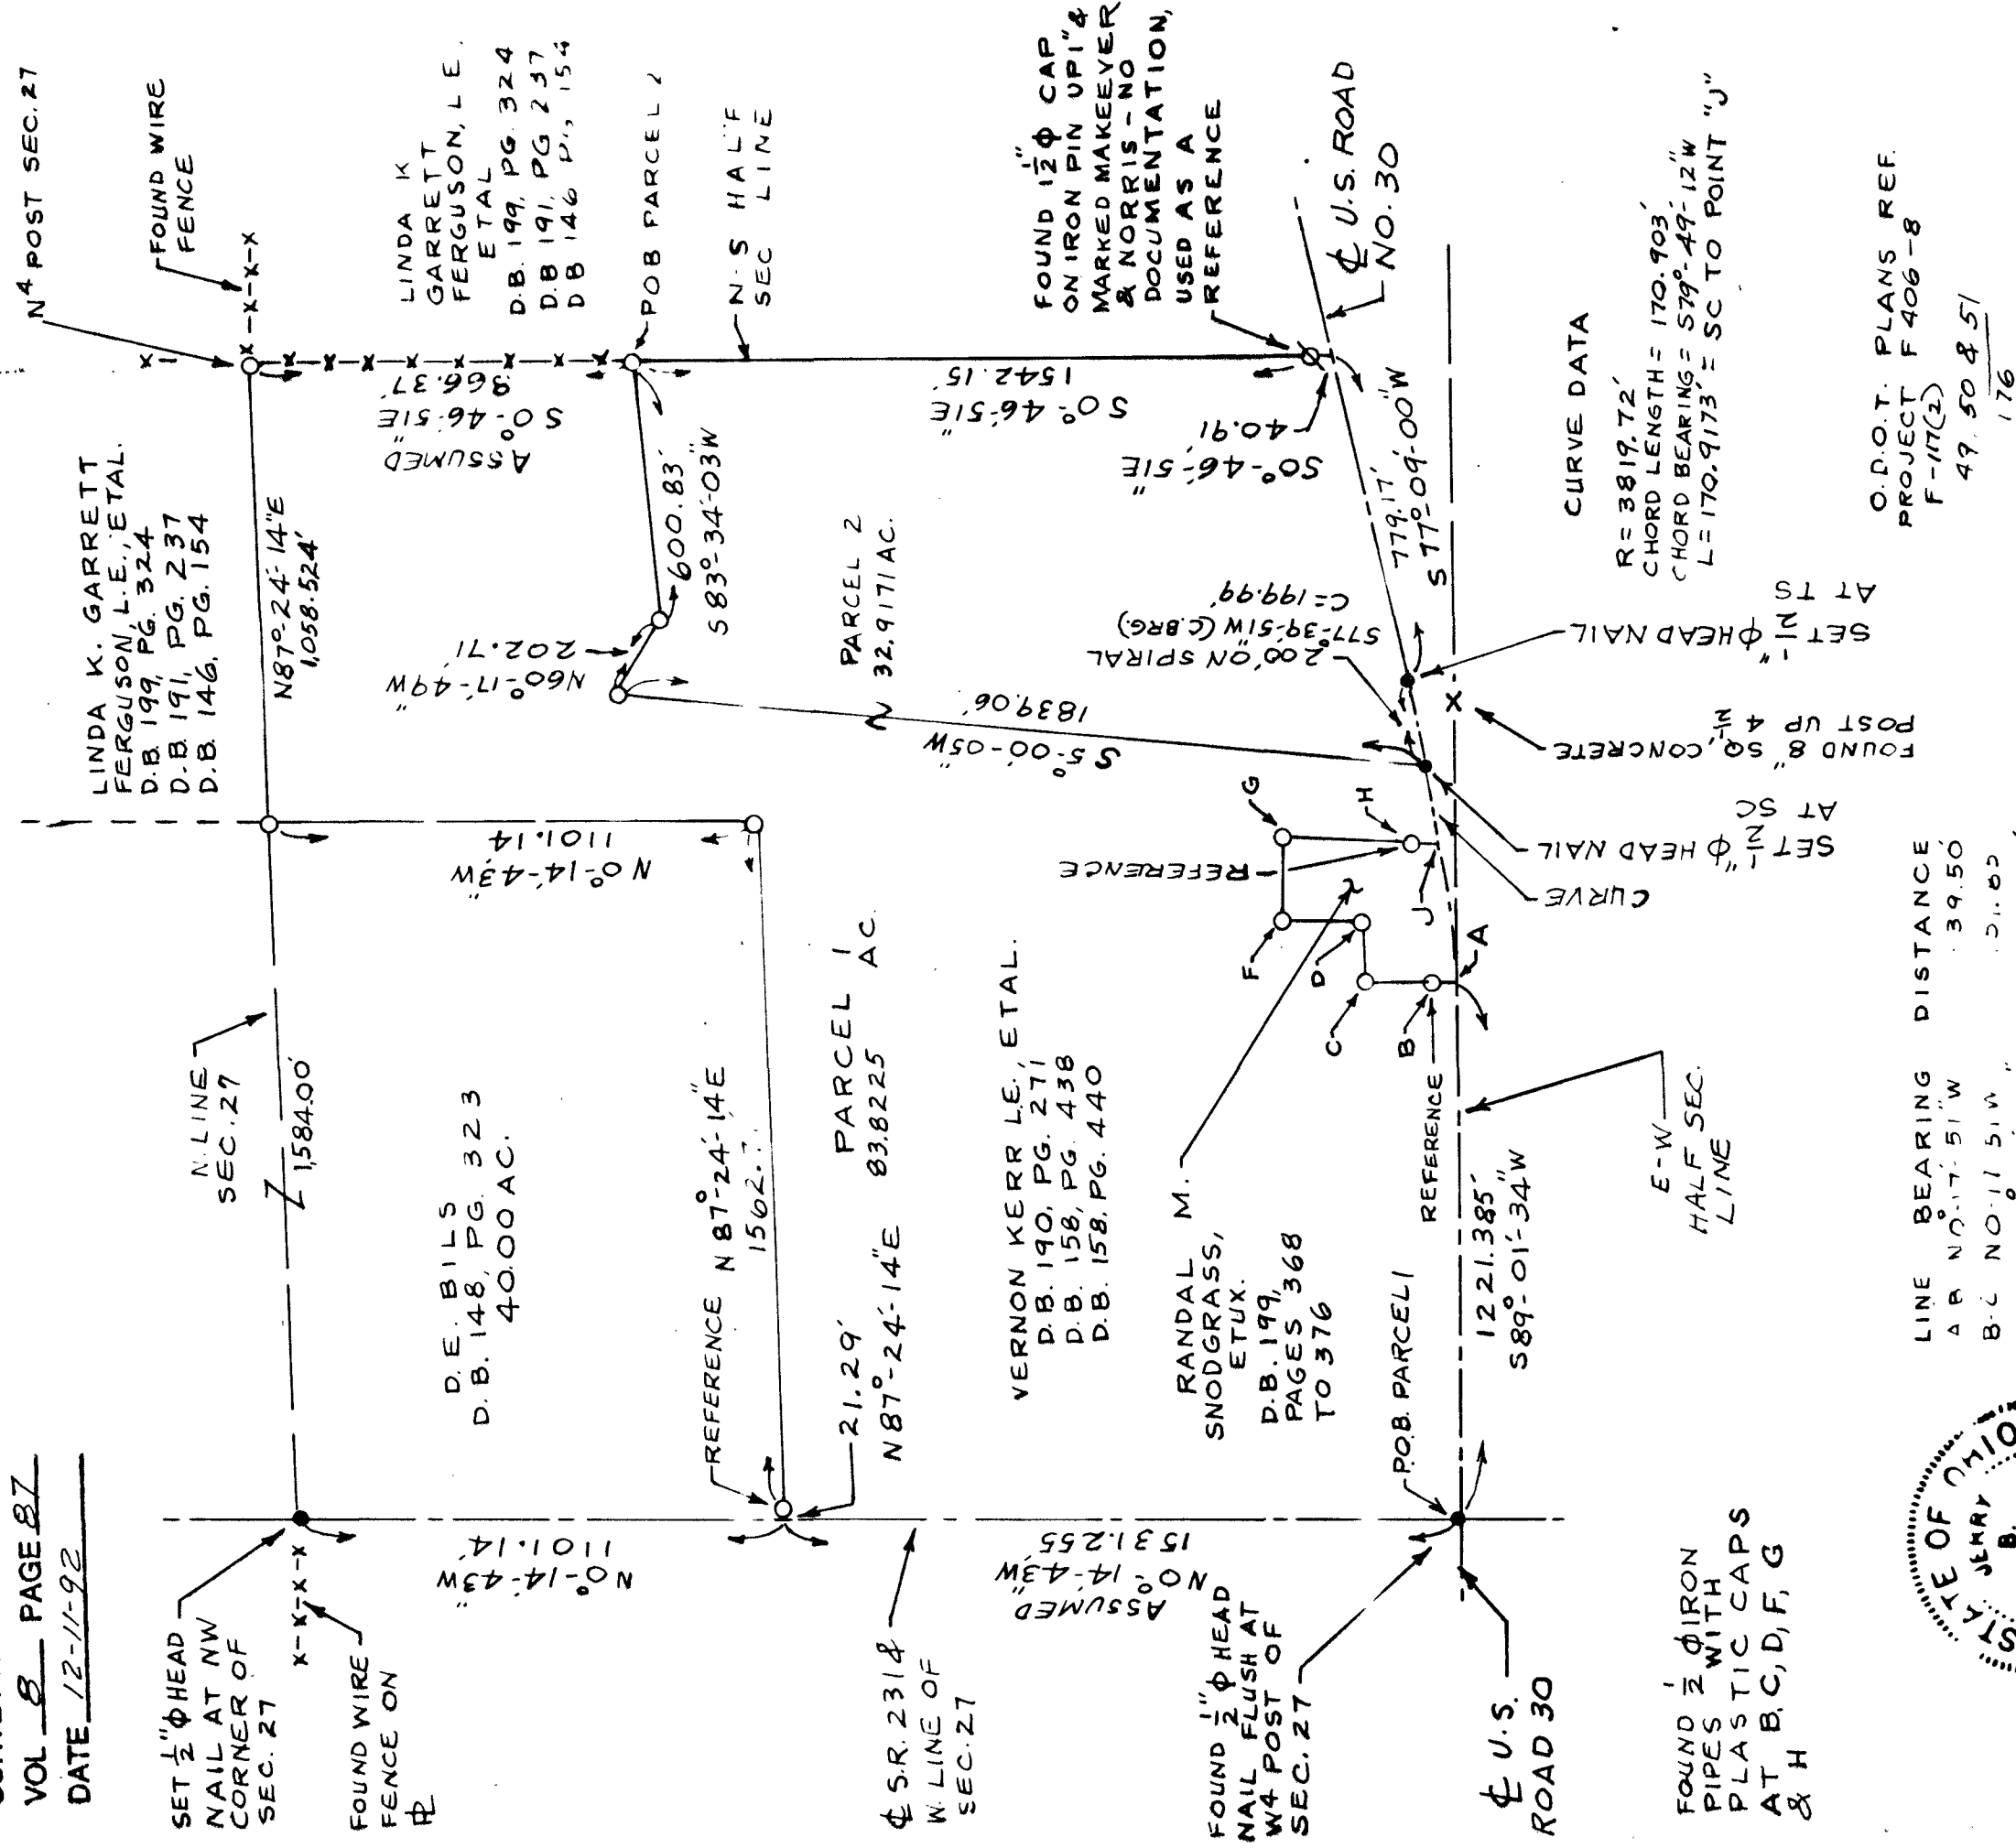

I HEREBY CERTIFY THIS  
PLAT TO BE CORRECT AS  
SURVEYED ON OCT. 14, 1992  
AND DEEM IT WORTHY OF  
PRESERVATION.  
OHIO REGISTERED SURVEYOR  
NO. 5047

BY Jerry B. Weininger  
JERRY B. WEININGER

87