

TAX MAP COPY

0 ^{1/2} PERSONALIZED IRON PIPE SET
PT. LANDS SEC. 17 CAREY CORP.
E. PT. W² SE⁴
T. 1 S. R. 13 E.
TWP.: CRAWFORD
COUNTY: WYANDOT
OHIO.
IRON PIN


DEED REF.: VOL. 186, PG. 461
VOL. 199, PG. 456

SURY. REF.:
VOL. 6, PG. 328, NO. 3312
VOL. 8, PG. 72

THE PROVINCE OF
OUR LADY OF
CONSOLATION INC.
DB-91, PG. 329 & PG. 257

RAYMOND J. WEAVER, ETUX.
D. B. 186, PG. 956

N R/W LINE FORMER
FINDLAY BRANCH OF
C.C.C. & ST. L.
RAILROAD

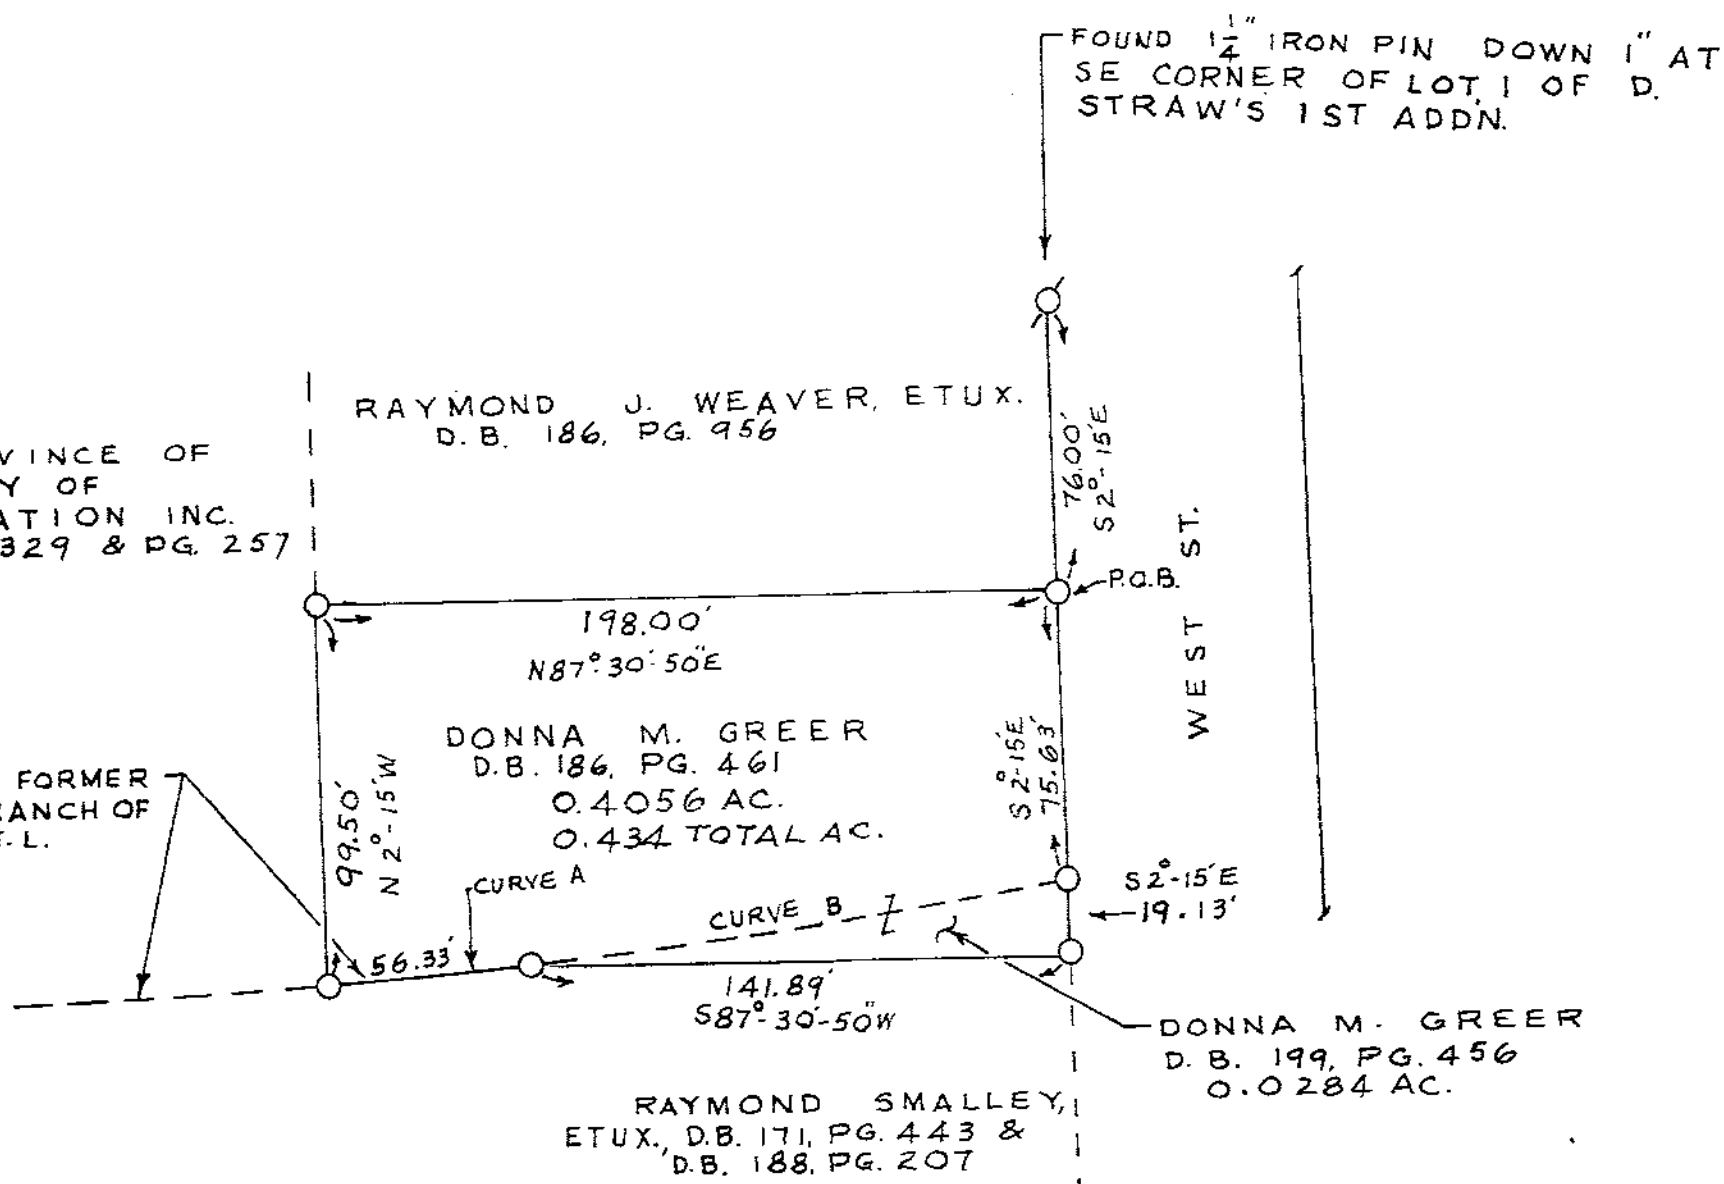

NOTE: THIS SURVEY IS A COMPOSITE
OF TWO PREVIOUS SURVEYS TO
CORRECT THE RADIUS WHICH I
MISTAKENLY USED.

CURVE DATA


CURVE A
R = 2005.83'
C.B. = 582° - 41' - 17"W
C = 56.33'
L = 56.3319'

CURVE B
R = 2005.83'
C.B. = S 79°-50'-23"W
C = 143.25
L = 143.28

SURVEY NO. 9302

VOL 8 PAGE 94

DATE 1-11-93

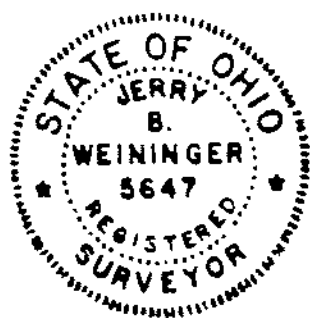

I HEREBY CERTIFY THIS
PLAT TO BE CORRECT AS
SURVEYED ON JAN. 28 & JULY 16, 1992
AND DEEM IT WORTHY OF
PRESERVATION.
OHIO REGISTERED SURVEYOR
NO. 5647

BY Jerry B. Weininger
JERRY B. WEININGER

4