




SURVEY FOR - DAVID M. EIPPERT

1" = 2' PERSONALIZED IRON PIPE SET
PT. O.L. 144 & O.L. 145
ORIGINAL PLAT
CITY OF UPPER SANDUSKY
COUNTY: WYANDOT
OHIO.

0 50 100
SCALE 1 INCH = 50 FEET

DEED REF: VOL. 131, PG. 431 &
VOL. 135, PG. 78

SURVEY REFERENCE
VOL. 4, PG. 103 & PG. 107

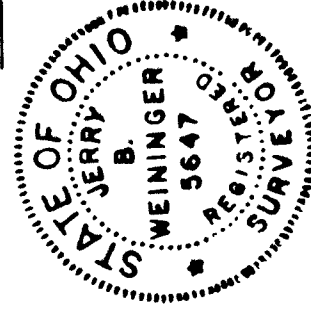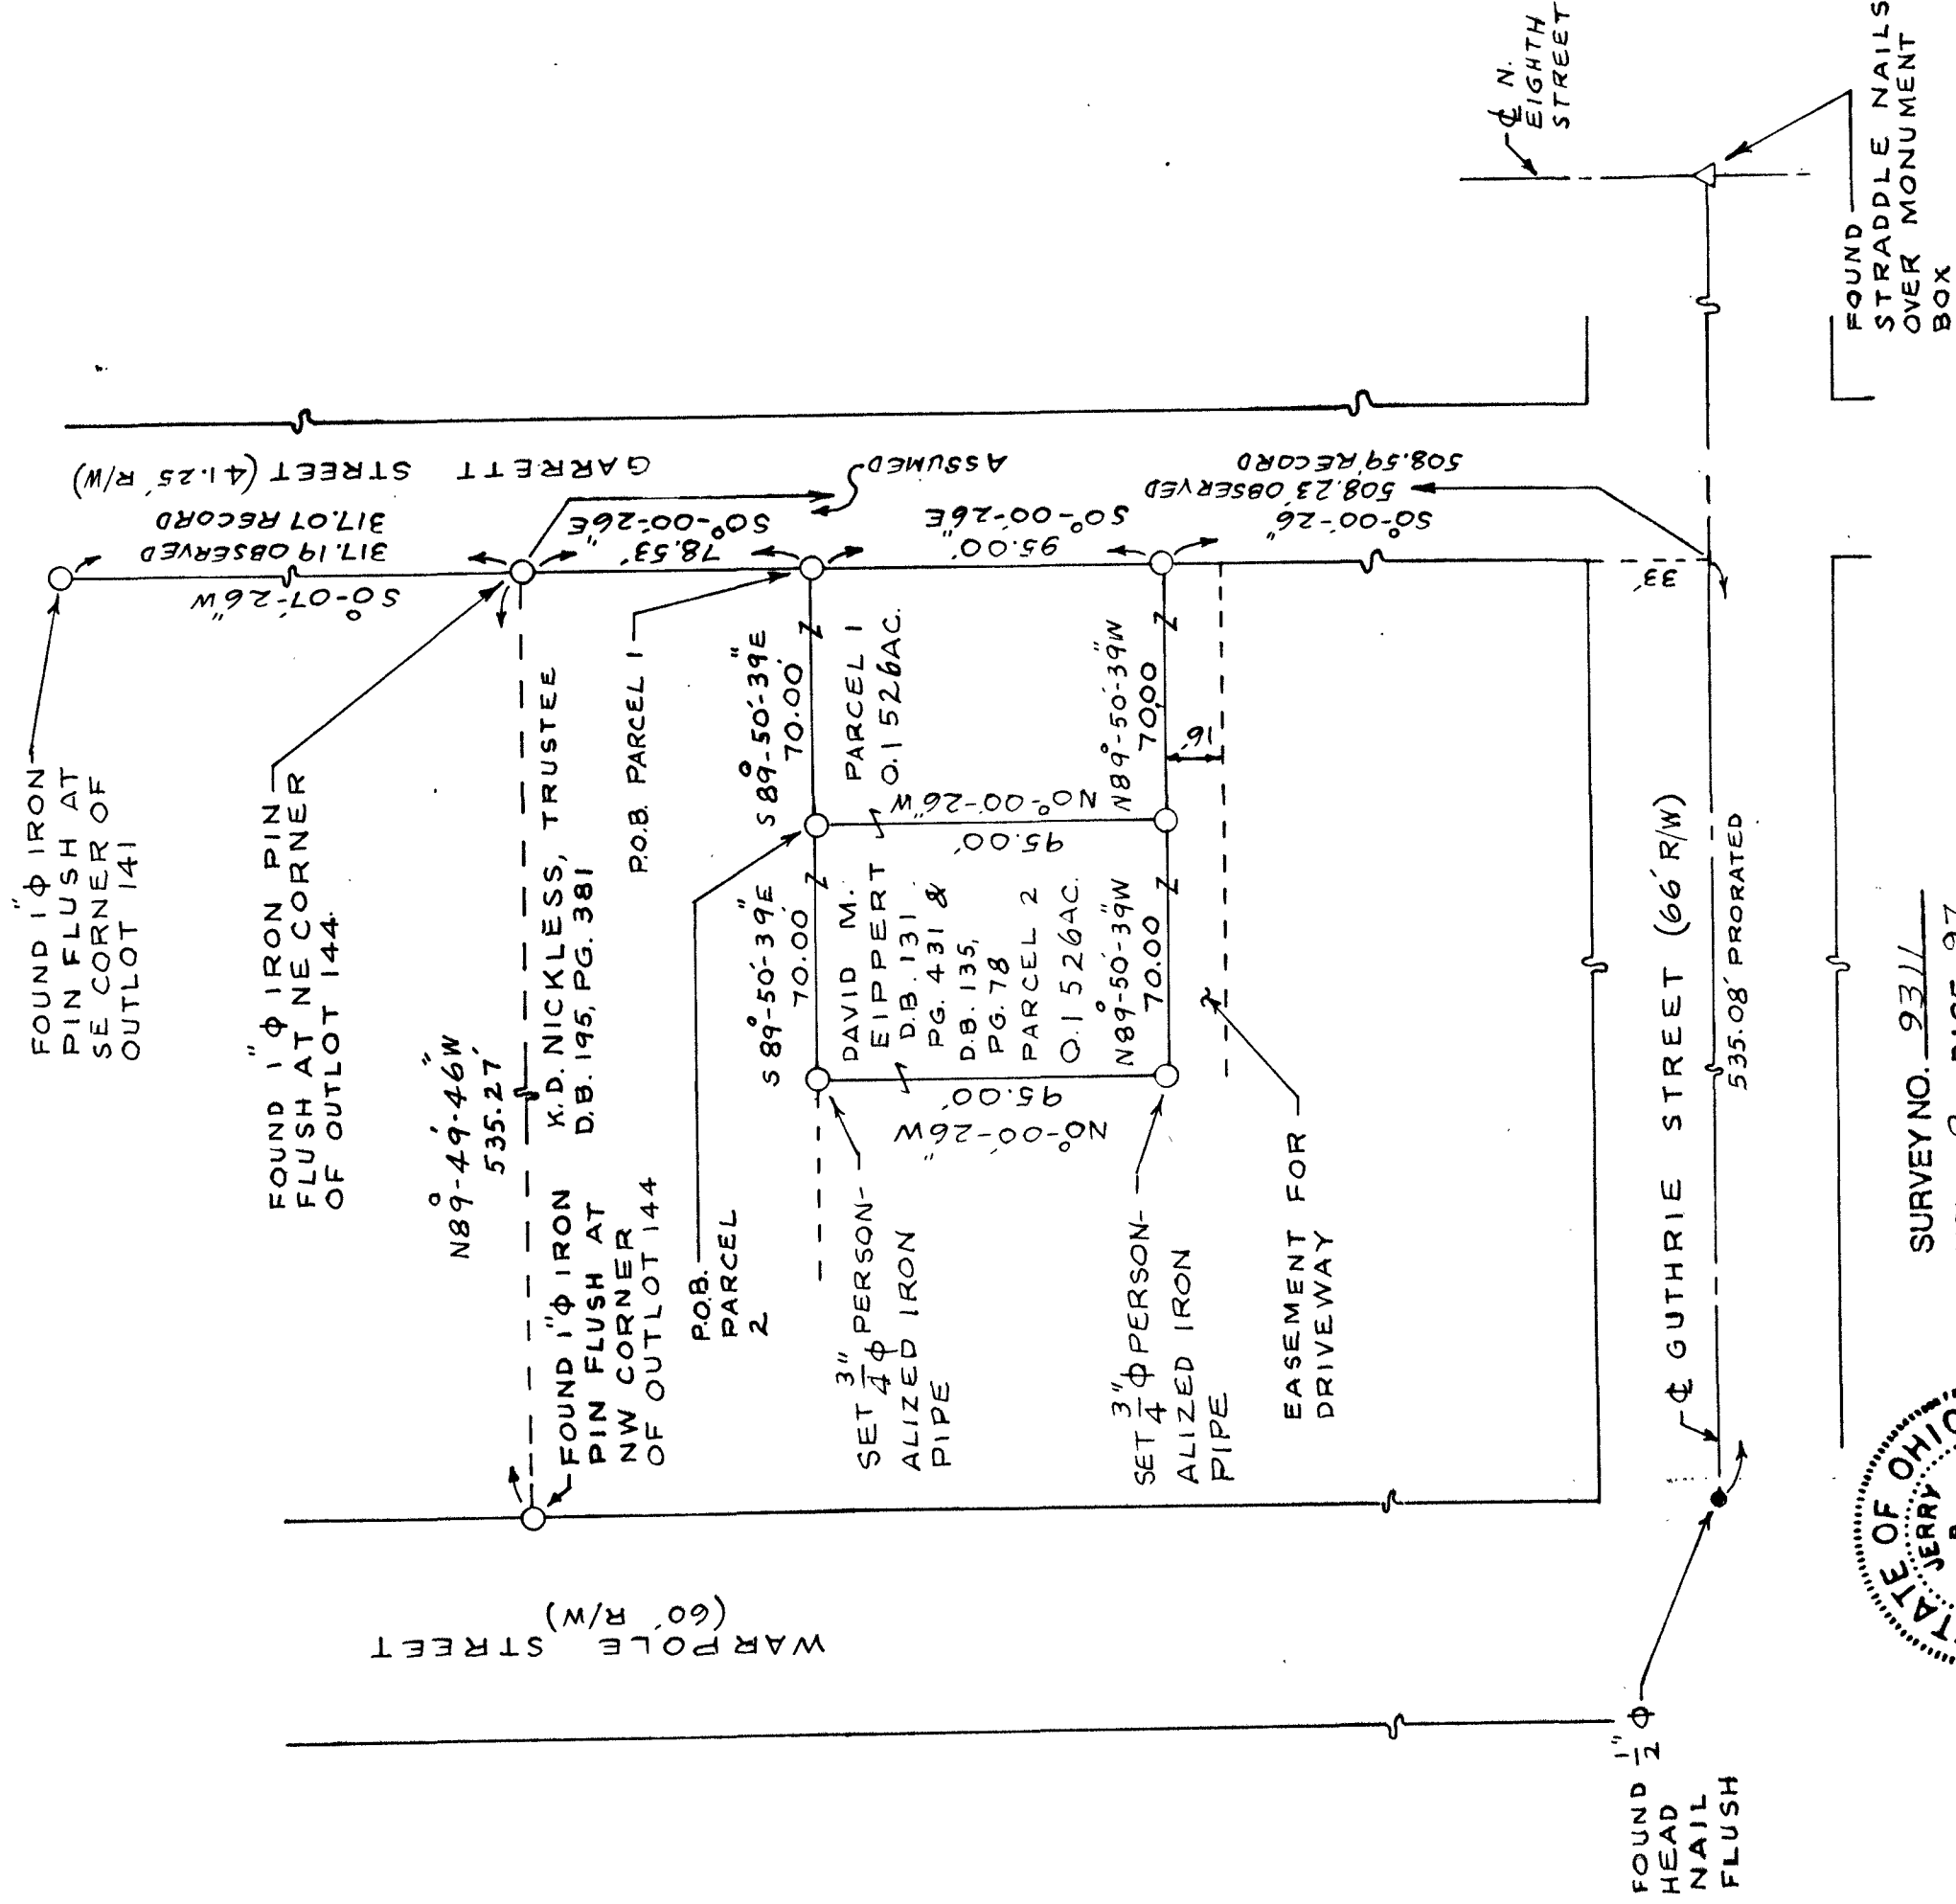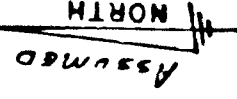

SURVEY NO. 9311
VOL. 8 PAGE 27
DATE 2-9-93

I HEREBY CERTIFY THIS
PLAT TO BE CORRECT AS
SURVEYED ON JAN. 27, 1993
AND DEEM IT WORTHY OF
PRESERVATION.
OHIO REGISTERED SURVEYOR
NO. 5647

BY Jerry B. Weininger
JERRY B. WEININGER