

TAX MAP COPY


SURVEY FOR - BESSIE CRAMER

- $\frac{1}{2}$ " PERSONALIZED IRON PIPE SET
- PT. NE⁴
- SEC. 21
- T. 1 S., R. 15 E.
- TWP.: SYCAMORE
- COUNTY: WYANDOT
- OHIO.
- RAILROAD SPIKE
- SET $\frac{1}{2}$ " ϕ HEAD PK NAIL


0 30 60
SCALE: 1 INCH = 30 FEET

DEED REF.: VOL. 154, PG. 139 &
VOL. 194, PG. 428

SURV. REF.:
VOL. 6, PG. 452

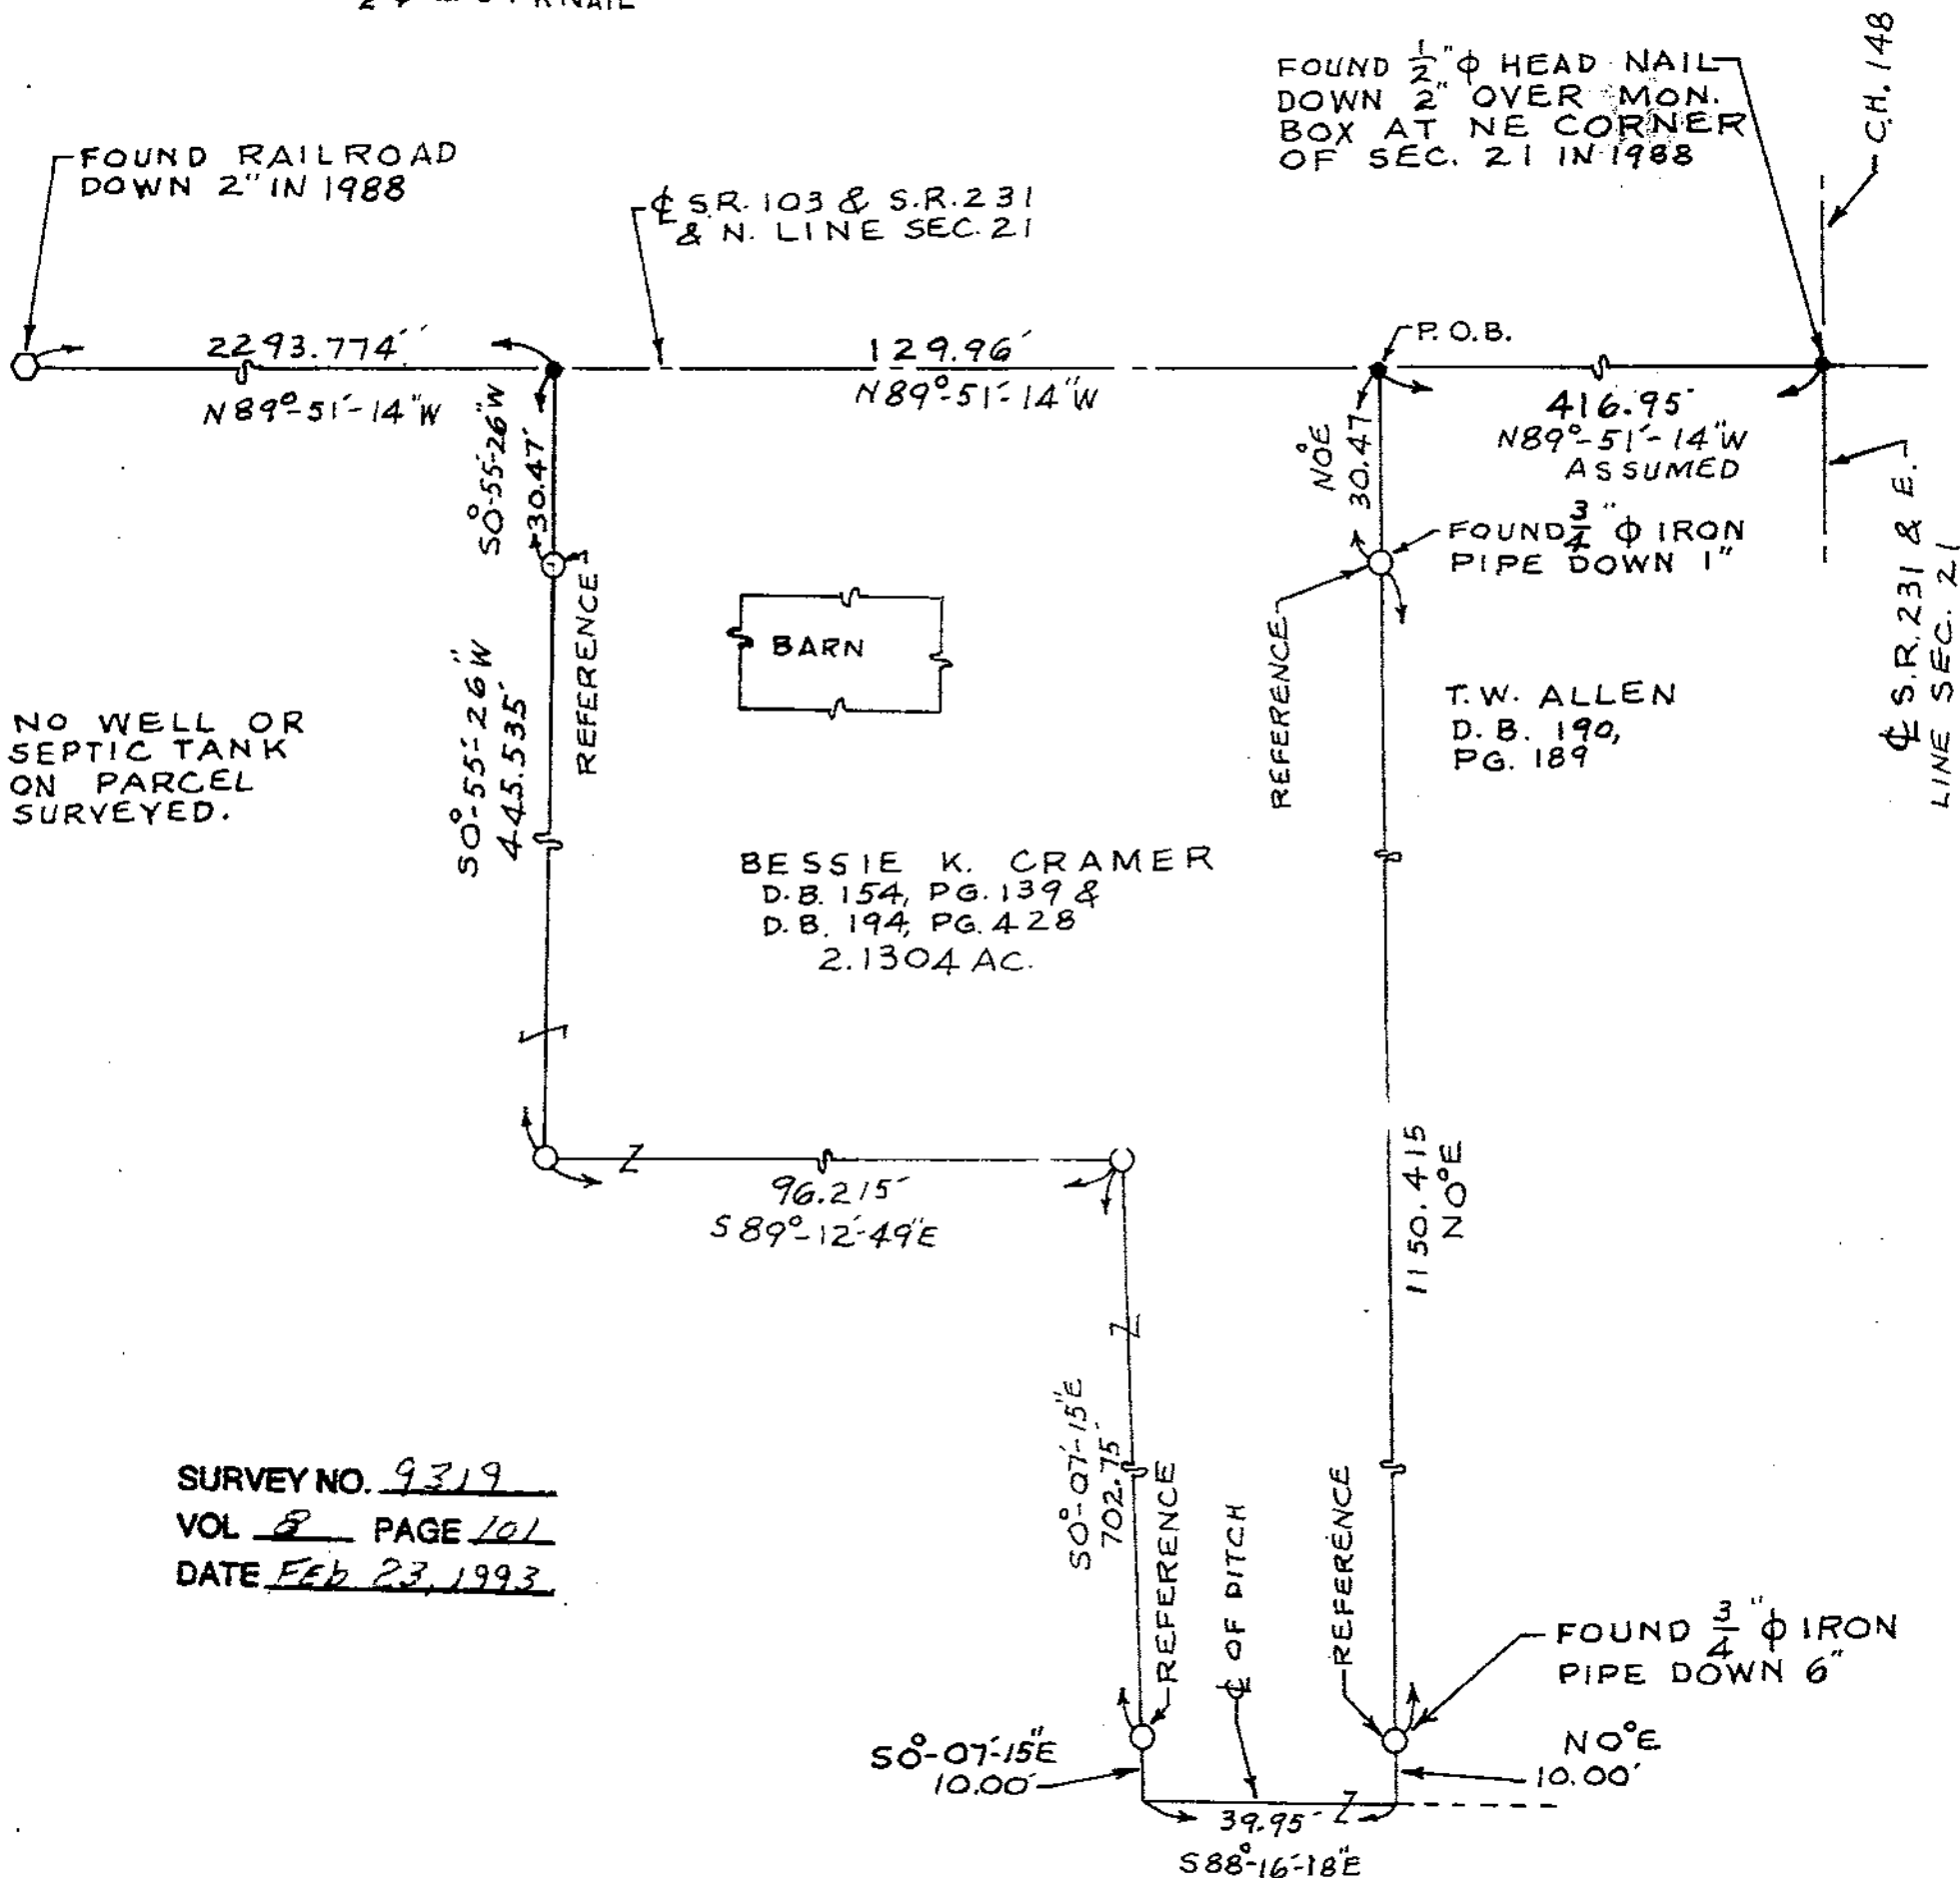

SURVEY NO. 9319
VOL 8 PAGE 101
DATE FEB 23, 1993

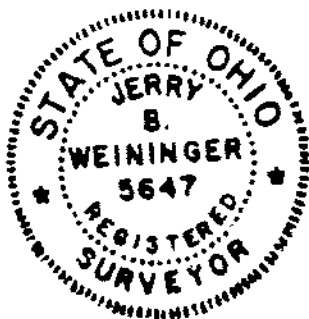

I HEREBY CERTIFY THIS
PLAT TO BE CORRECT AS
SURVEYED ON JUNE 22, 1992
AND DEEM IT WORTHY OF
PRESERVATION.
OHIO REGISTERED SURVEYOR
NO. 5647

BY Jerry B. Weininger
JERRY B. WEININGER

101 001