

SURVEY FOR - HERMAN KEAR

$\frac{1}{2}$ " ϕ PERSONALIZED IRON PIPE SET
 PT. NE⁴
 SEC. 25
 T. 1 S, R. 14 E.
 TWP.: TYMOCHTEE
 COUNTY: WYANDOT
 OHIO.
 O RAILROAD SPIKE
 Q IRON PIN
 • SET $\frac{1}{2}$ " ϕ HEAD P K NAIL


0 300 600
 SCALE 1 INCH = 300 FEET

DEED REF.: VOL. 191, PG. 581

SURV. REF.:
 VOL. 5, PG. 383,
 VOL. 6, PG. 491



SURVEY NO. 9340
 VOL 8 PAGE 107
 DATE 3-8-93

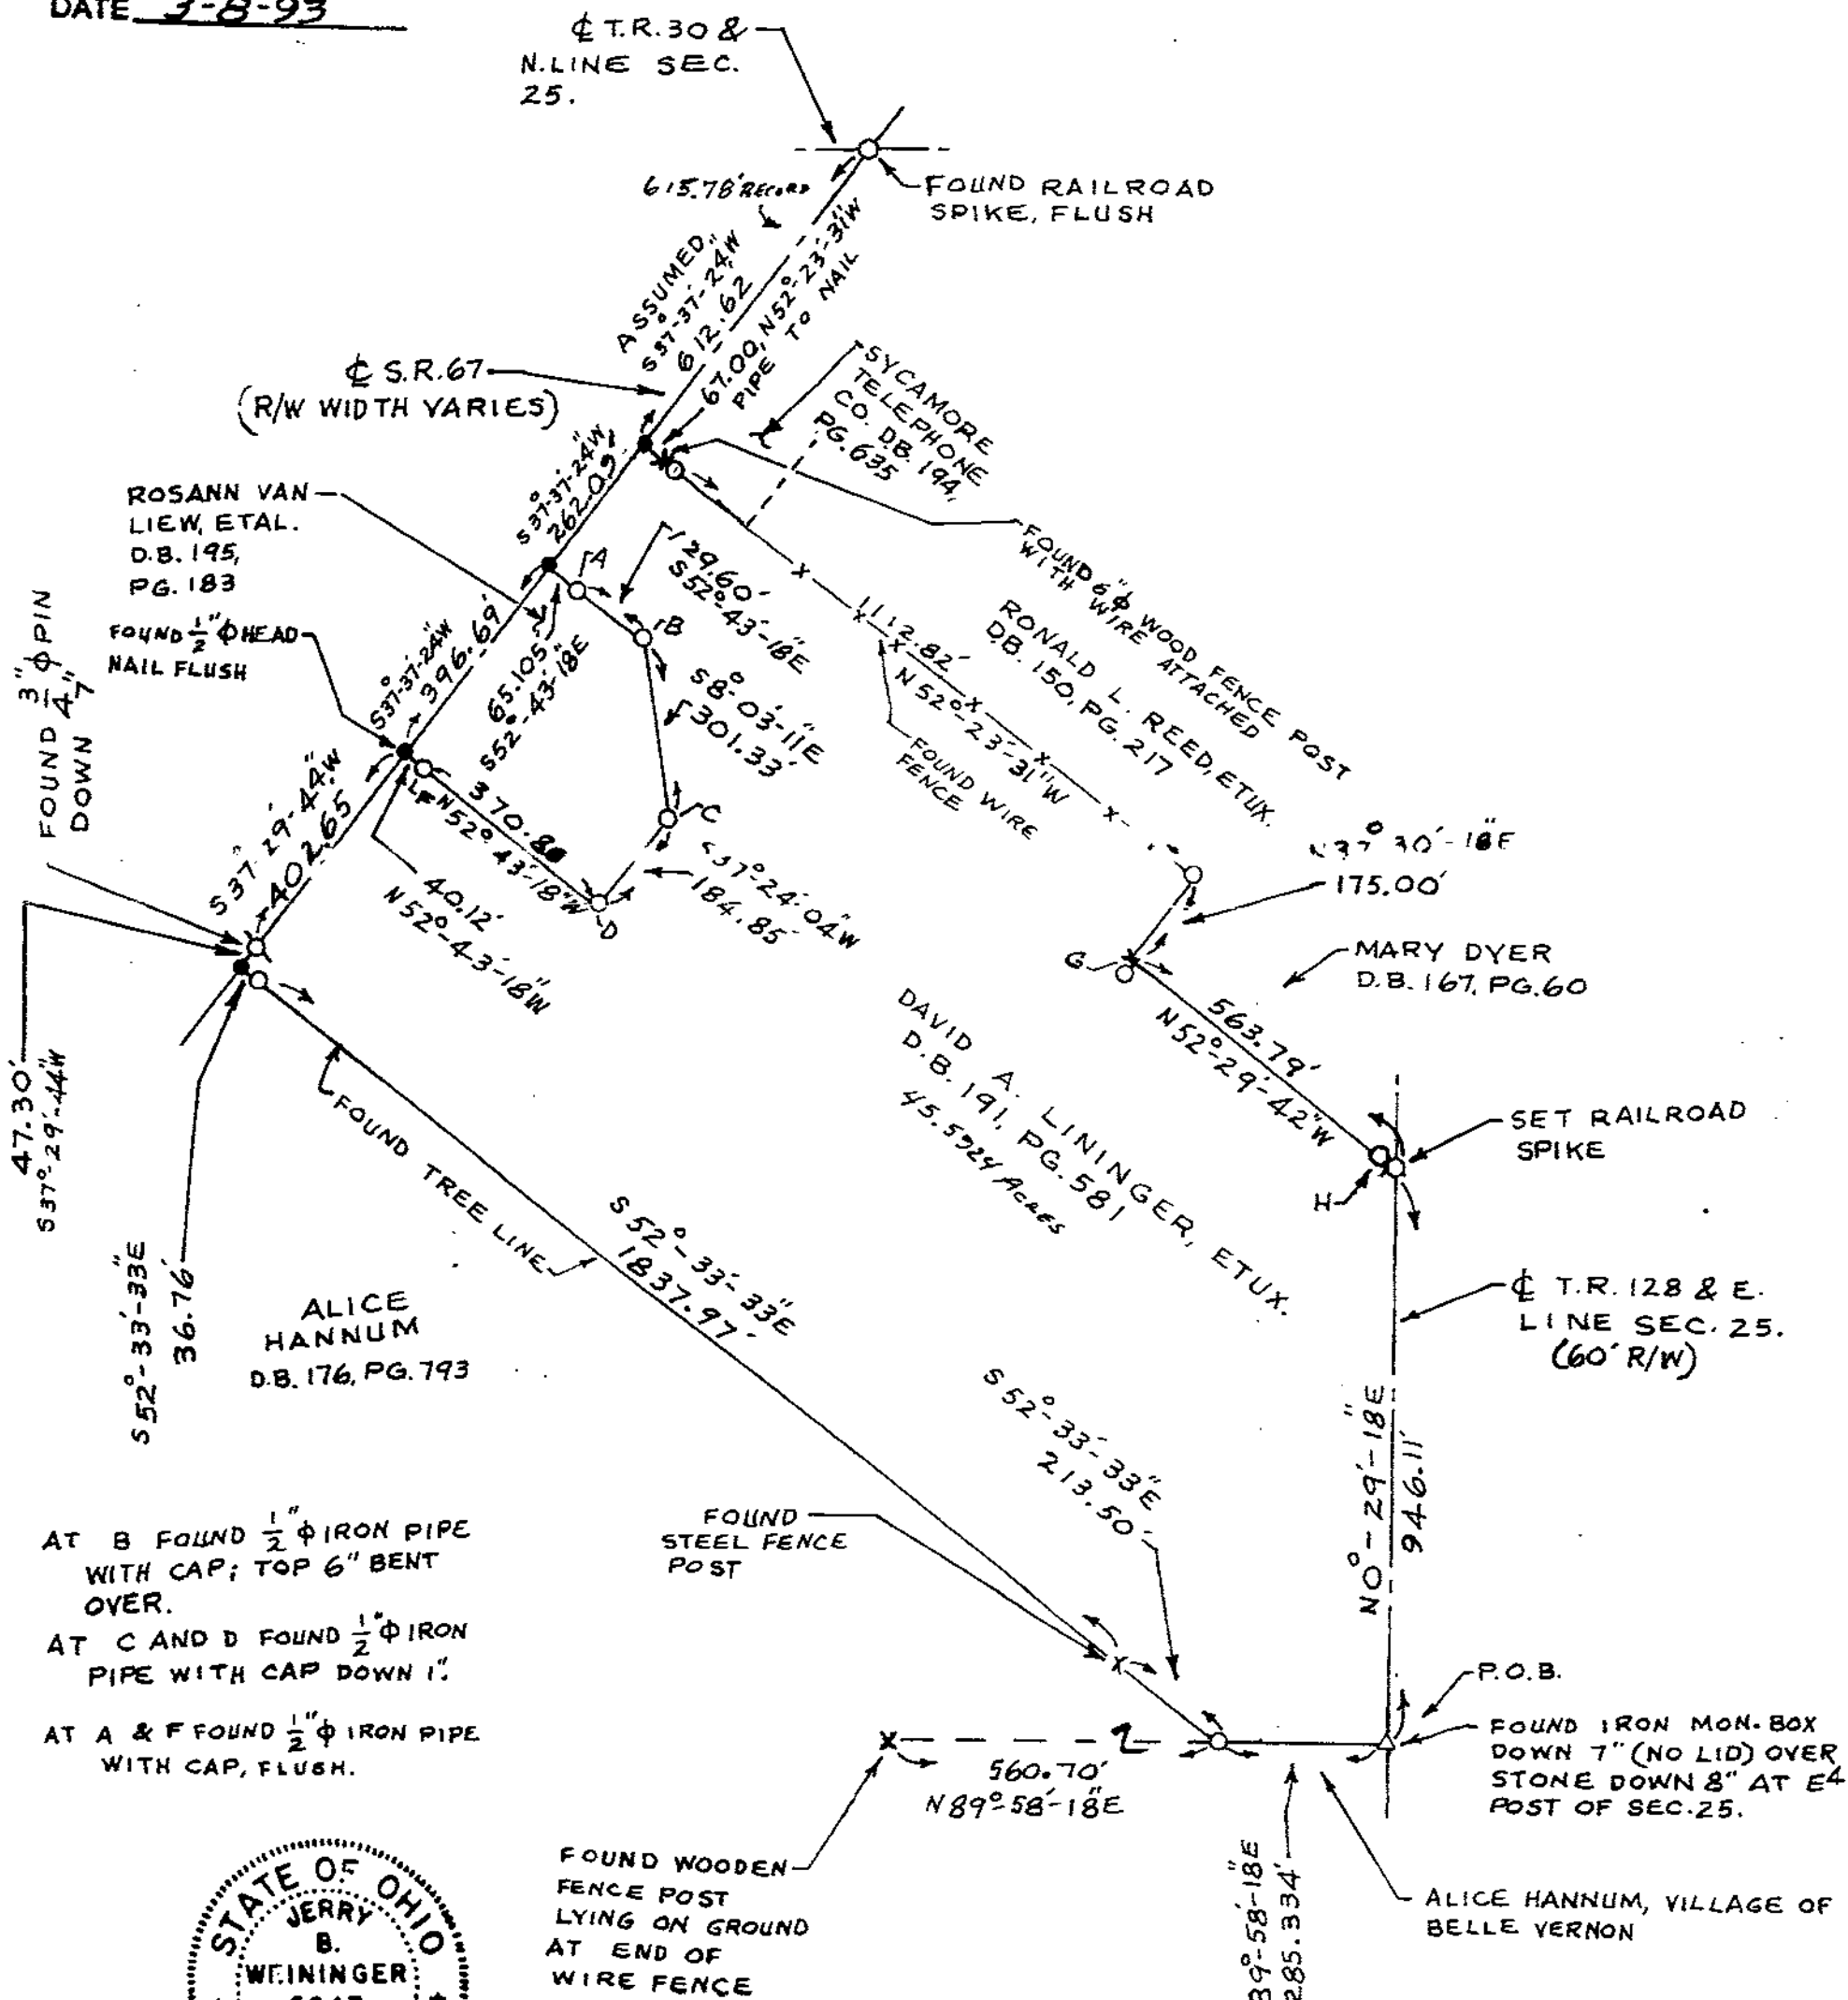

AT B FOUND $\frac{1}{2}$ " ϕ IRON PIPE
 WITH CAP; TOP 6" BENT
 OVER.
 AT C AND D FOUND $\frac{1}{2}$ " ϕ IRON
 PIPE WITH CAP DOWN 1".
 AT A & F FOUND $\frac{1}{2}$ " ϕ IRON PIPE
 WITH CAP, FLUSH.



AT G FOUND 6" ϕ POST ON
 CORNER SET PIPE NEXT TO
 POST.

AT H PIPE NOT FOUND OR SET, BUT SHOWN
 ON R/W LINE IN SURV. VOL. 5, PG. 383

I HEREBY CERTIFY THIS
 PLAT TO BE CORRECT AS
 SURVEYED ON DEC. 28, 1992
 AND DEEM IT WORTHY OF
 PRESERVATION.
 OHIO REGISTERED SURVEYOR
 NO. 5647

BY Jerry B. Weininger
 JERRY B. WEININGER