

SURVEY FOR - GLEN ROBISON

TAX MAP COPY


1/2" ϕ PERSONALIZED IRON PIPE SET
PT. E² SW⁴
SEC. 27
T. 1 S., R. 12 E.
TWP.: RIDGE
COUNTY: WYANDOT
OHIO.

0 50 100
SCALE 1 INCH = 50 FEET


DEED REF.: VOL. 167, PG. 615



- SET 1/2" ϕ HEAD P.K. NAIL
- △ FOUND IRON PIPE OVER STONE
- ▣ MONUMENT BOX OVER STONE

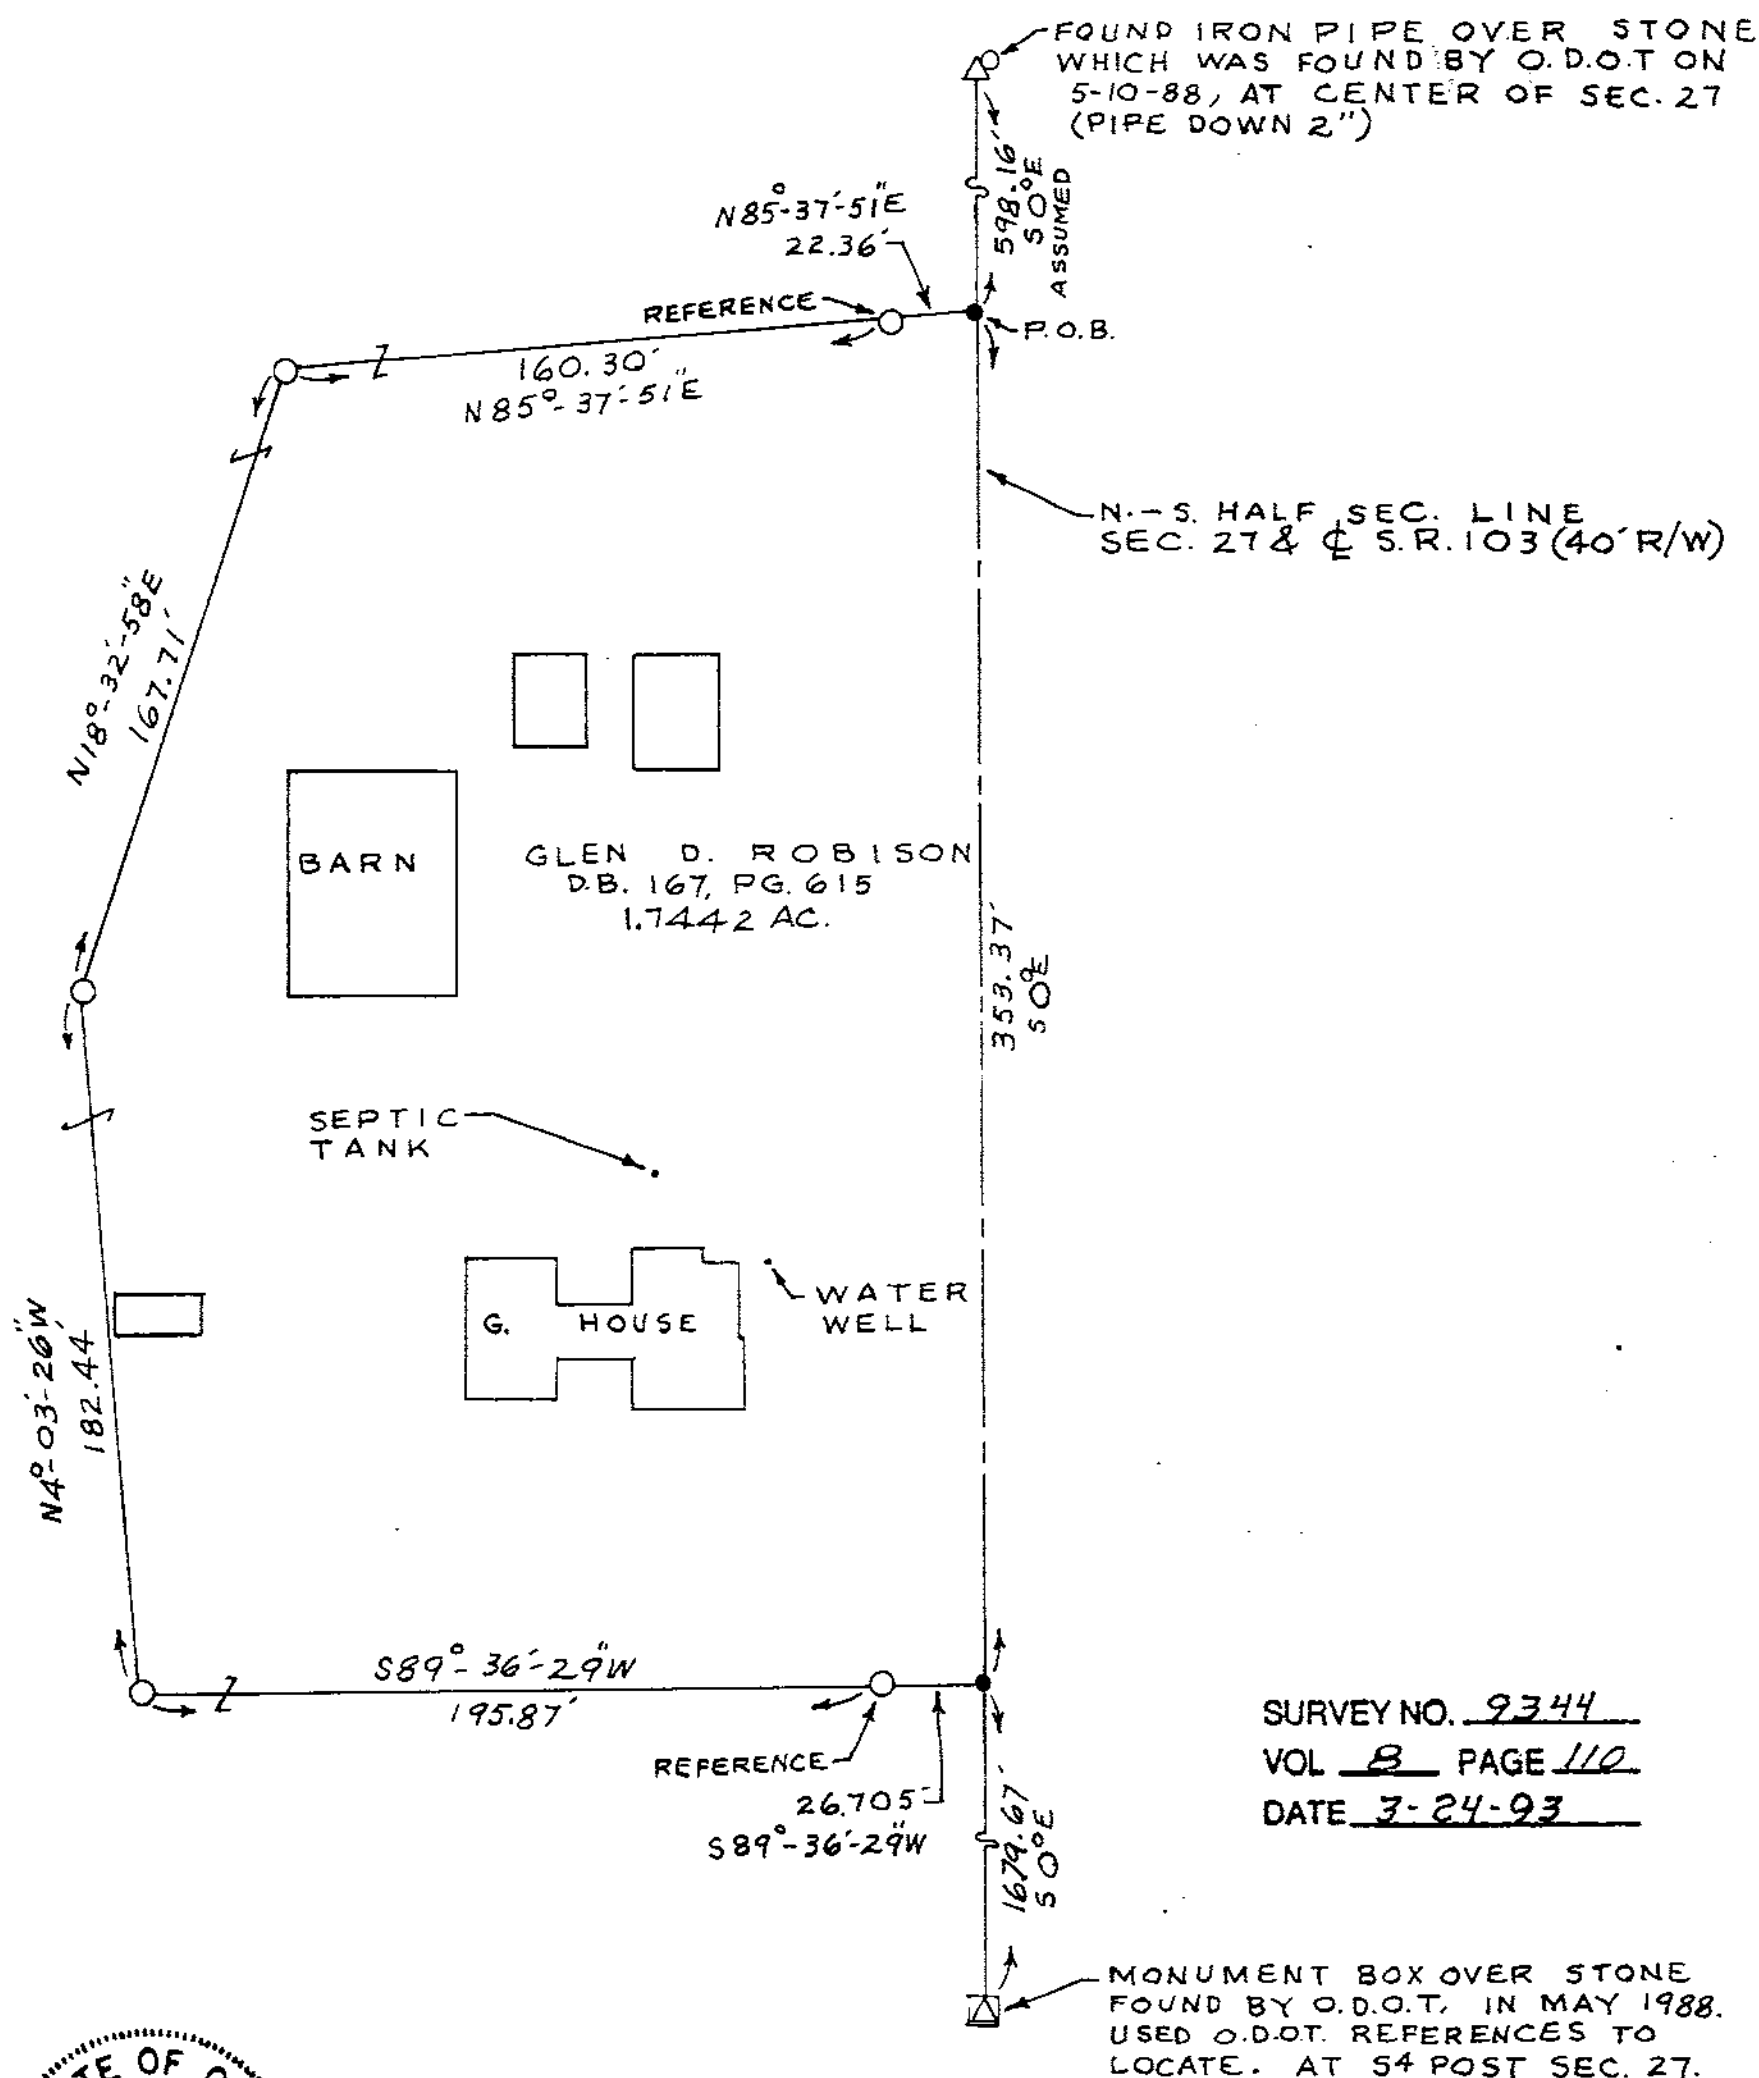

SURVEY NO. 9344
VOL 8 PAGE 110
DATE 3-24-93

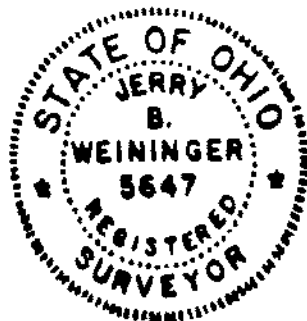

I HEREBY CERTIFY THIS
PLAT TO BE CORRECT AS
SURVEYED ON MARCH 12, 1993
AND DEEM IT WORTHY OF
PRESERVATION.
OHIO REGISTERED SURVEYOR
NO. 5647

BY Jerry B. Weininger
JERRY B. WEININGER

110