
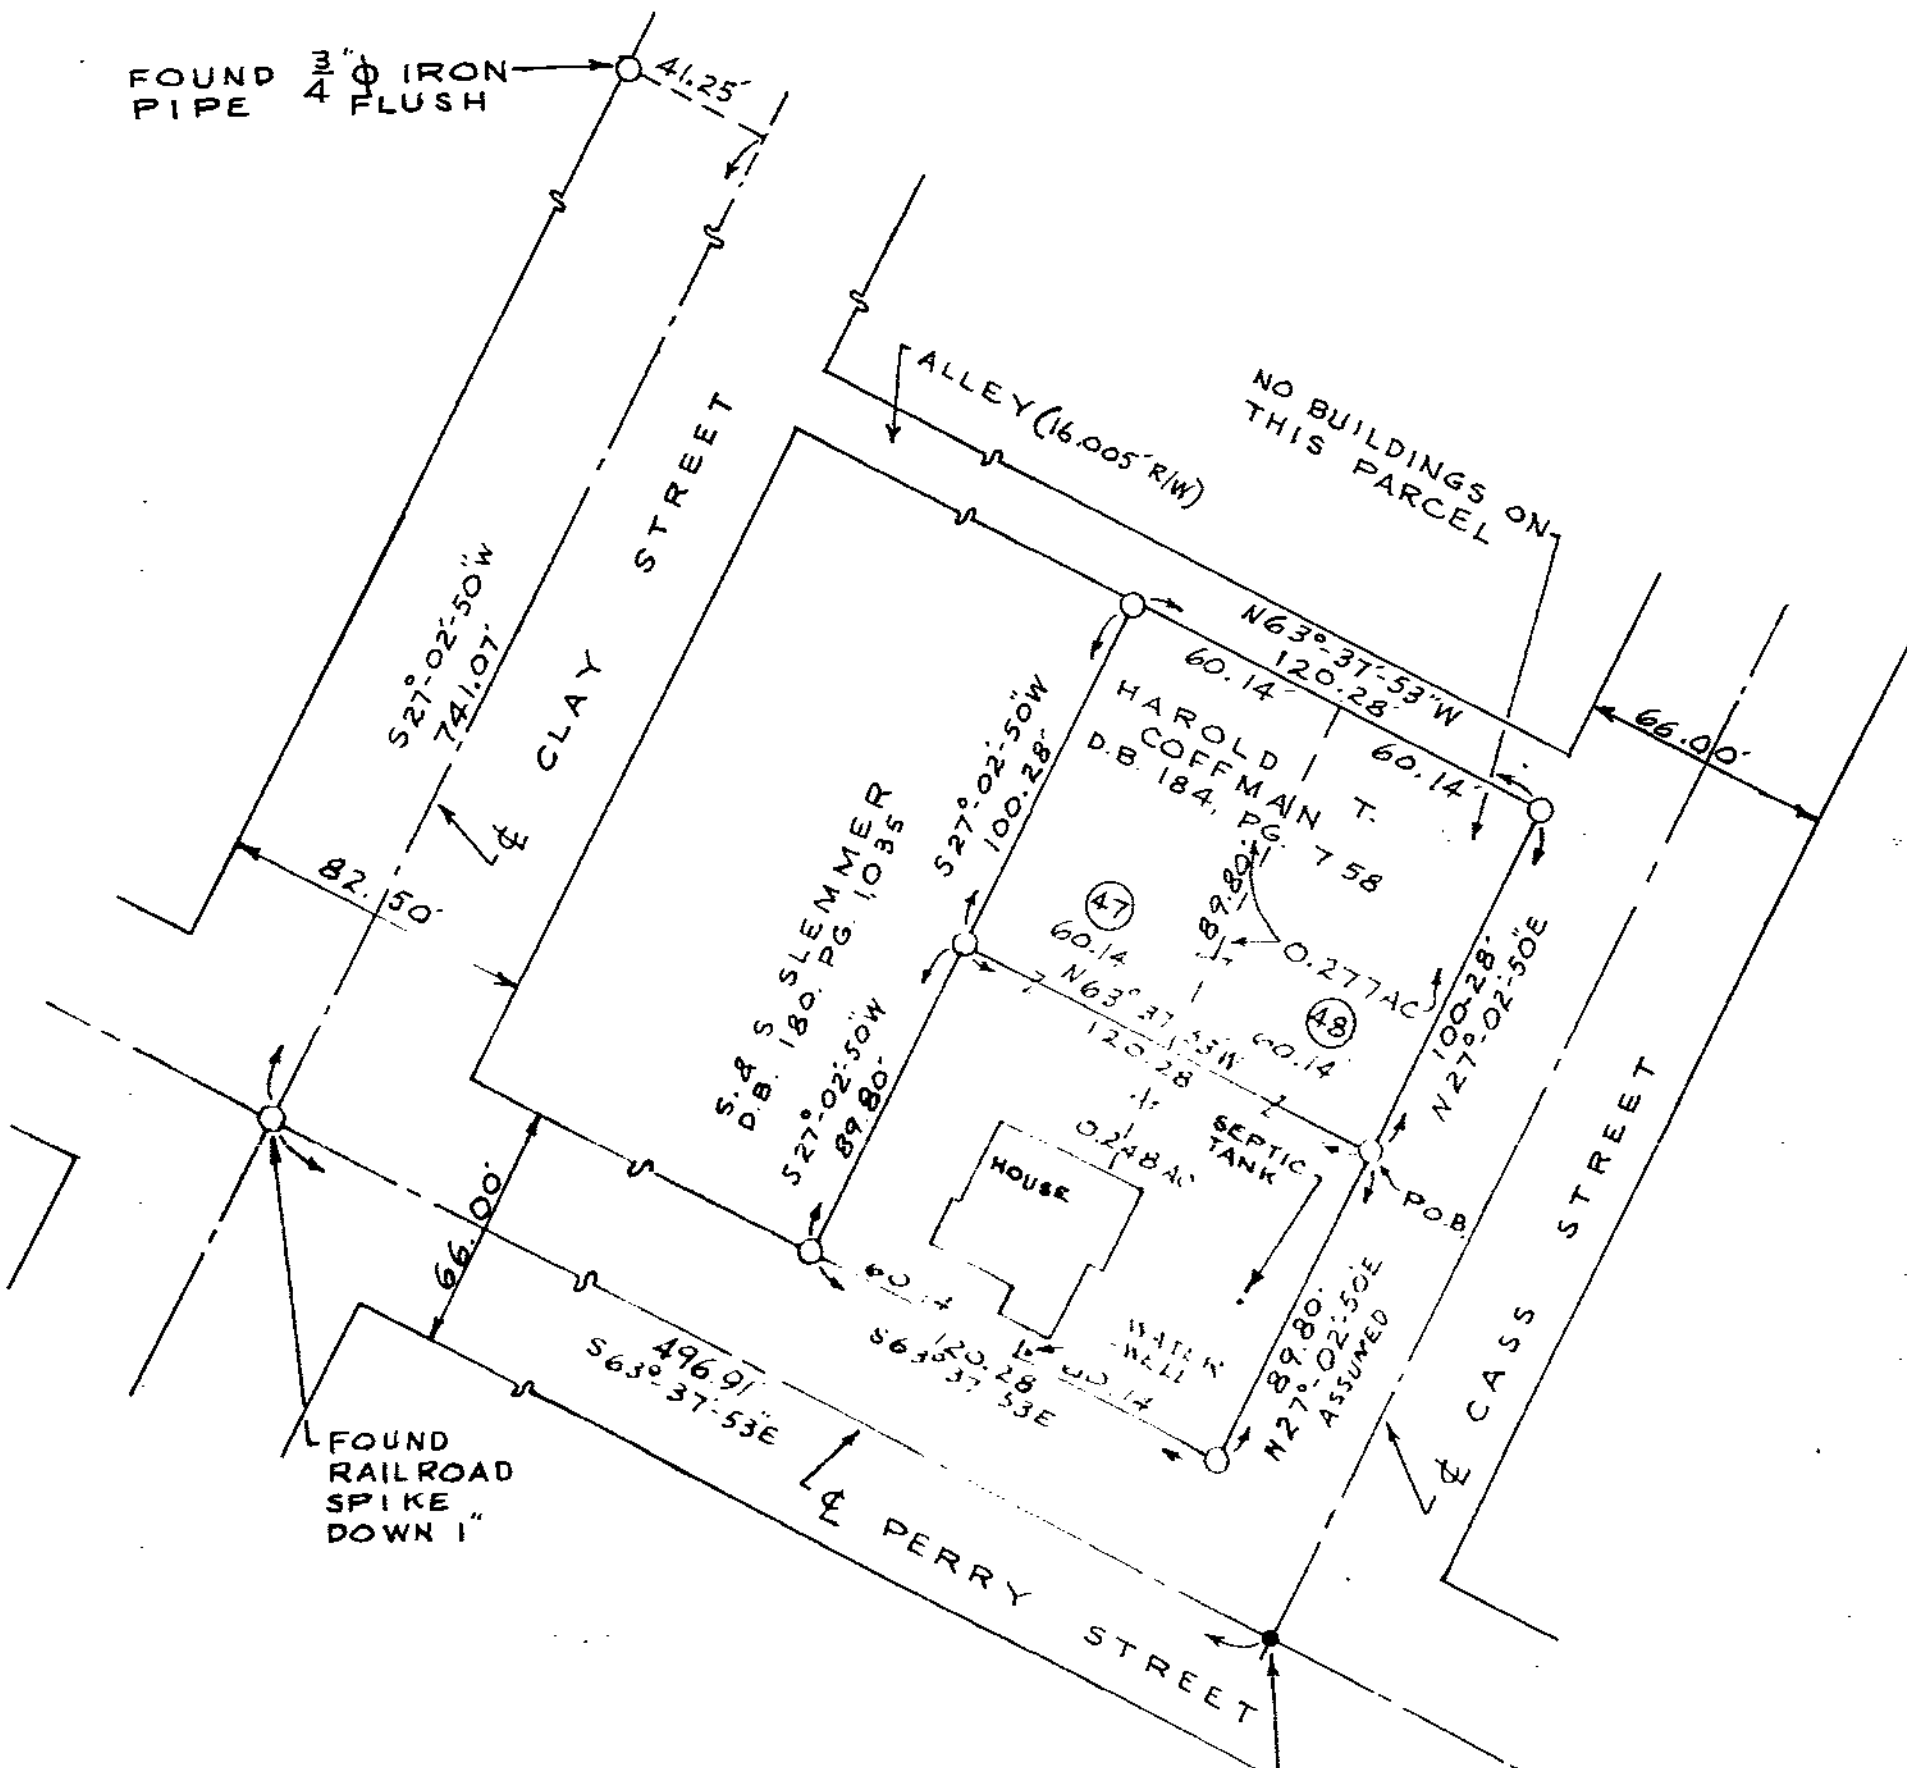


SURVEY FOR - HAROLD COFFMAN

0 2 8 PERSONALIZED IRON PIPE SET
LOTS 47 & 48
ORIGINAL PLAT
VILLAGE OF McCUTCHENVILLE
PLAT BOOK 3, PG. 158
COUNTY: WYANDOT
OHIO.
○ RAILROAD SPIKE
● NAIL

0 50 100
SCALE 1 INCH = 50 FEET

DEED REF: VOL. 184, PG. 758

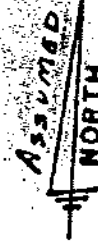

IT WAS DETERMINED FROM THE FACE OF THE BUILDINGS AND FROM THE LOCATIONS OF THE ALLEYS THAT CLAY STREET IS 82.50 FEET WIDE INSTEAD OF 99.825 FEET WIDE AS SHOWN IN PLAT BOOK 3, PAGE 158.



SURVEY NO. 9369
VOL 8 PAGE 120
DATE 6-9-93

I HEREBY CERTIFY THIS PLAT TO BE CORRECT AS SURVEYED ON SEPT. 25, 1987 AND DEEM IT WORTHY OF PRESERVATION.
OHIO REGISTERED SURVEYOR NO. 5647

BY Jerry B. Weininger
JERRY B. WEININGER