


SURVEY FOR - WAYNE BURKS

1" = 20' PERSONALIZED IRON PIPE SET
PT. SW 4
SEC. 36
T. 1 S. R. 14 E.
TWP: T Y MOCHTEE
COUNTY: WYANDOT
OHIO.
MONUMENT BOX FOUND
1/2" Ø HEAD P.K. NAIL SET

0 100 200
SCALE 1 INCH = 100 FEET
DEED REF. VOL. 197, PG. 646

Assumed
NORTH

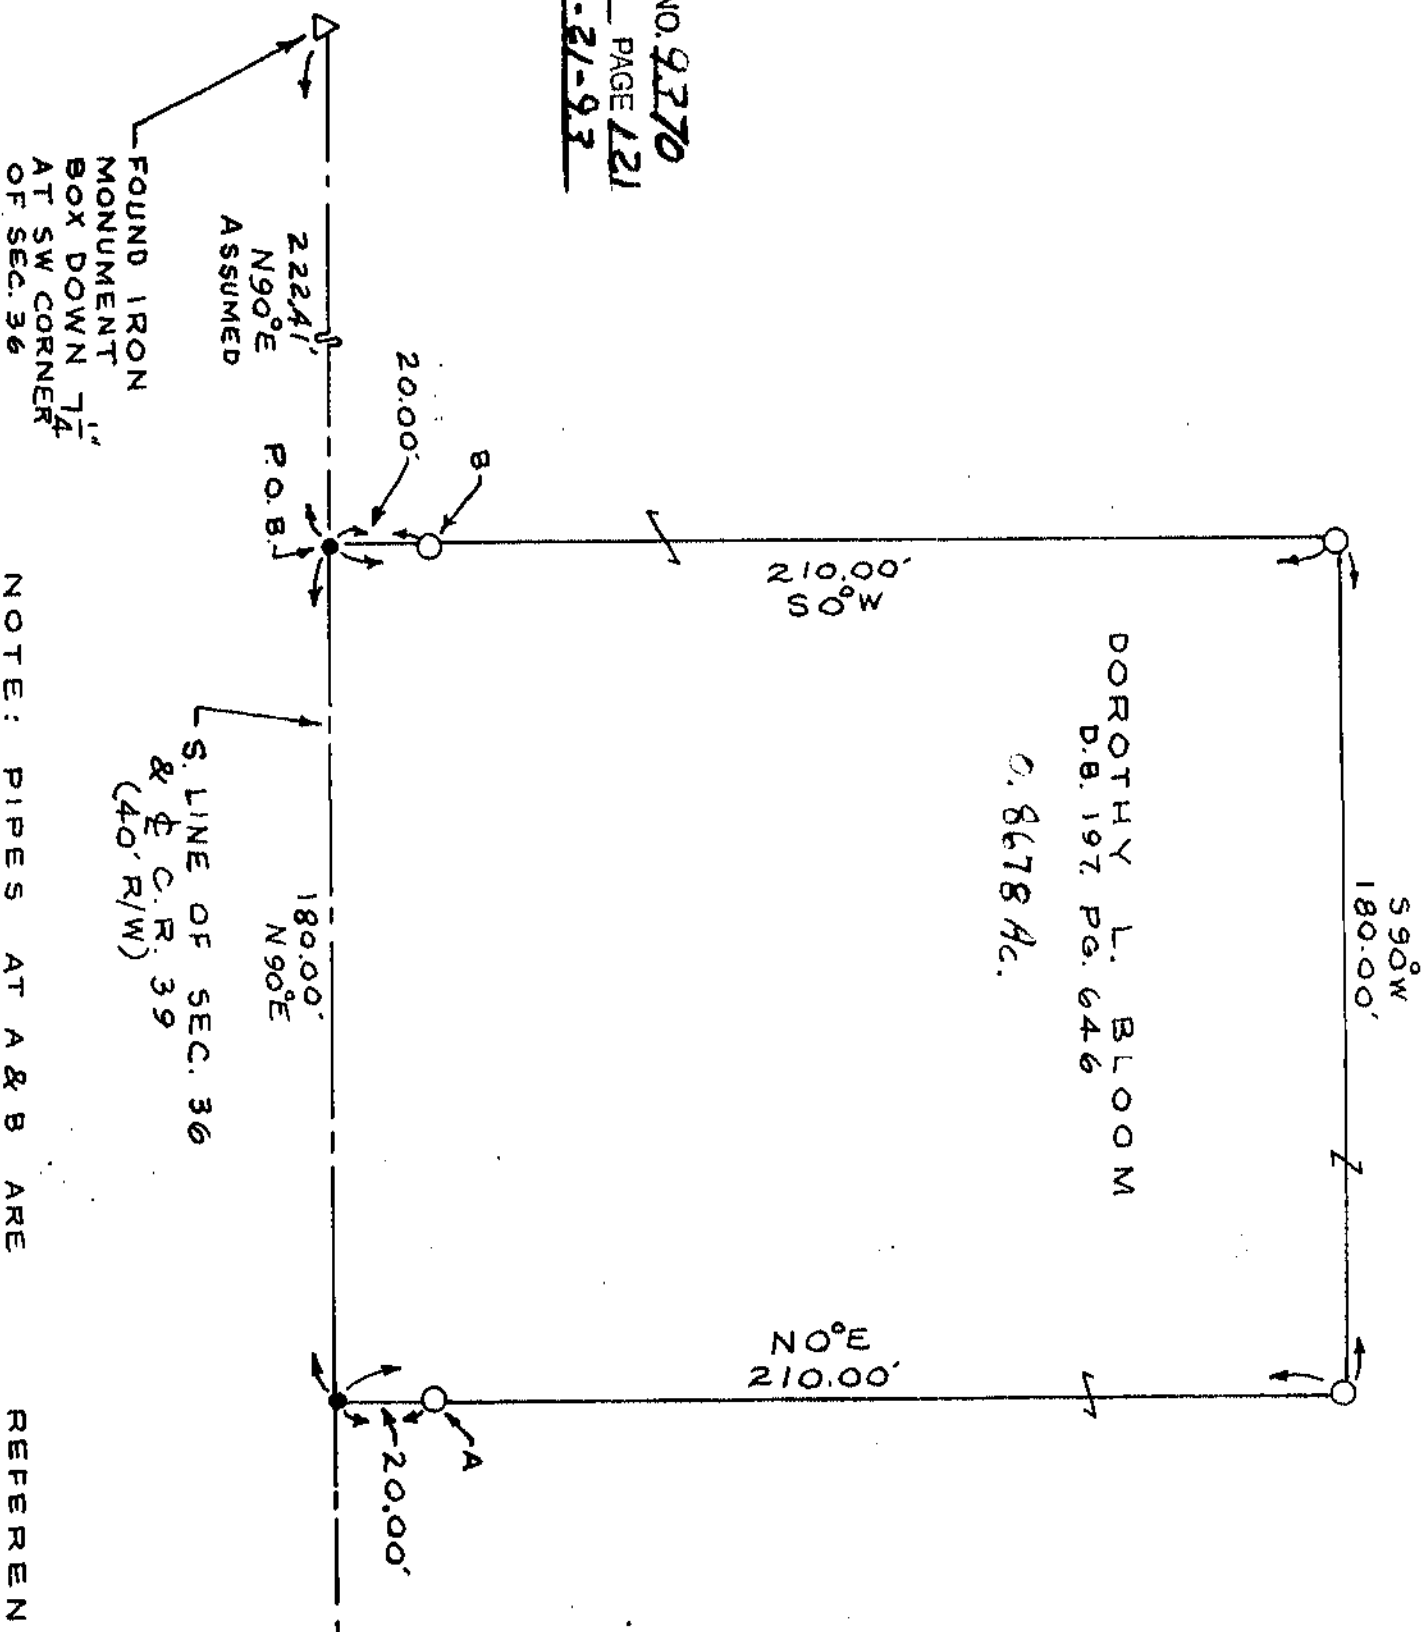

SURVEY NO. 9370
VOL. 8 PAGE 121
DATE 6-21-93



NOTE:
PARCEL SURVEYED IS
BARE GROUND.

NOTE: PIPES AT A & B ARE REFERENCES
AND WERE SET TO MEET WYANDOT COUNTY
ENGINEER'S REQUIREMENTS.

I HEREBY CERTIFY THIS
PLAT TO BE CORRECT AS
SURVEYED ON JUNE 9, 1993
AND DEEM IT WORTHY OF
PRESERVATION.
OHIO REGISTERED SURVEYOR
NO. 5647

BY Jerry B. Weininger
JERRY B. WEININGER

REFERENCES FOR COUNTY
ENGINEER'S REQUIREMENTS
ONLY.

TAX MAP COPY