

SURVEY FOR - BOB BURKS


TAX MAP COPY

- $\frac{1}{2}$ " ϕ PERSONALIZED IRON PIPE SET
- PT. NW 4
- SEC. 8
- T. 1 S, R. 15 E.
- TWP.: SYCAMORE
- COUNTY: WYANDOT
- OHIO.
- IRON MINE SPIKE FOUND
- $\frac{1}{2}$ " ϕ HEAD P.K. NAIL SET
- X-X WIRE FENCE FOUND

0 60 120

SCALE 1 INCH = 60 FEET

DEED REF.: VOL. 196, PG. 322

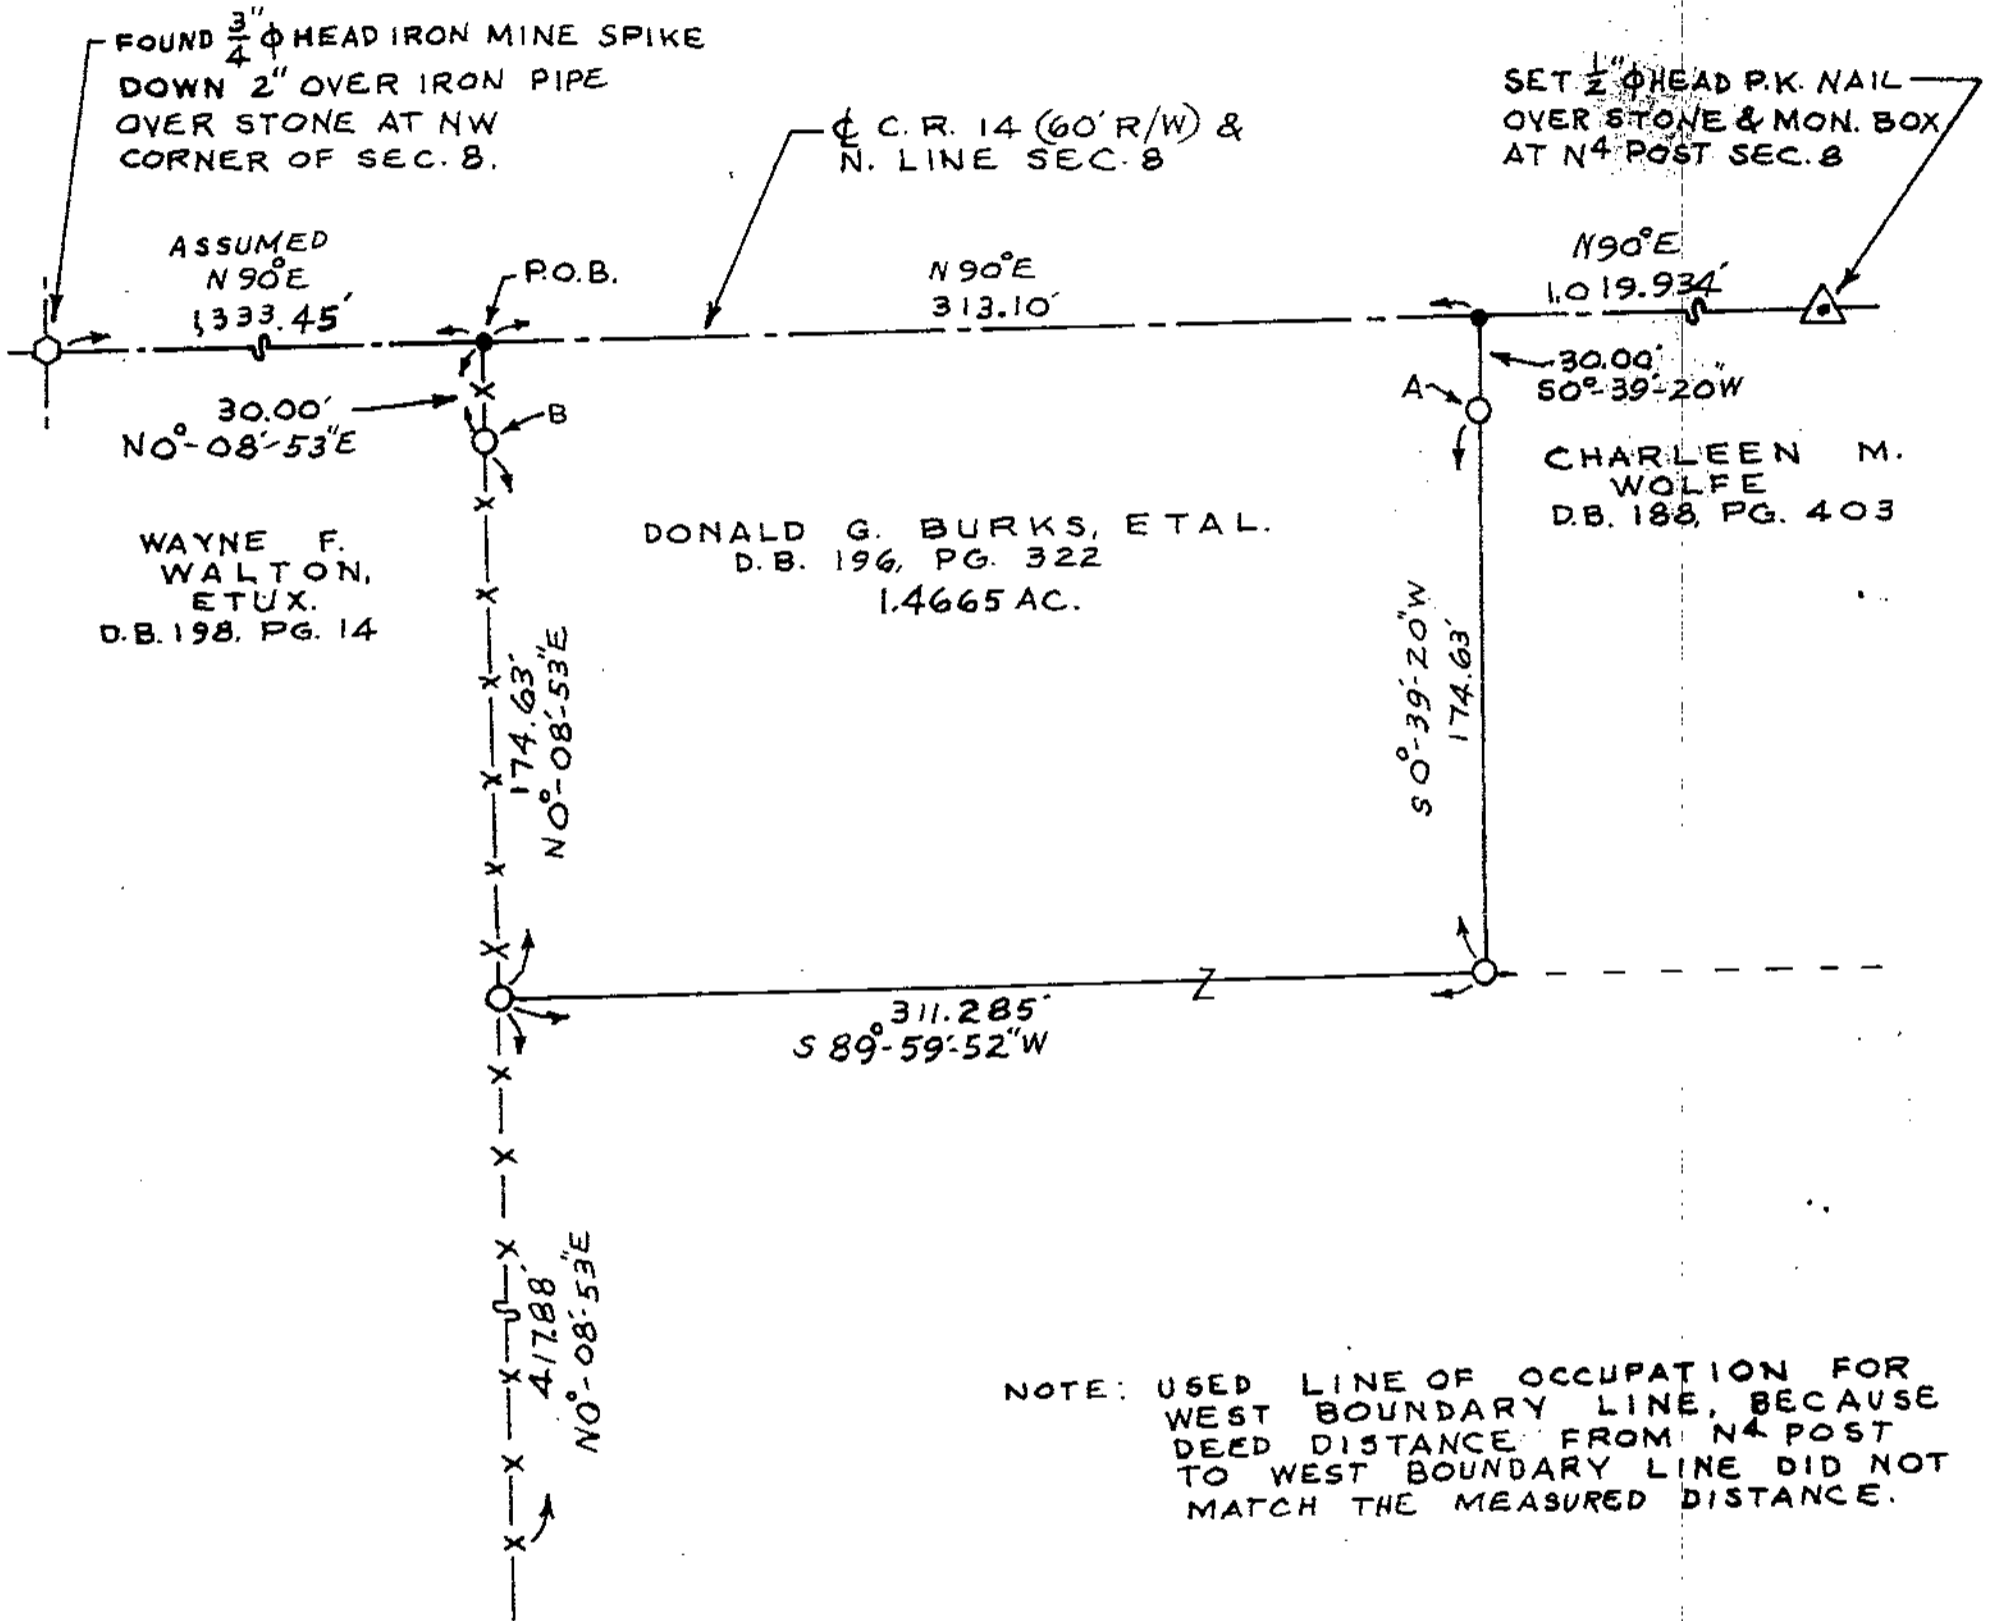

NOTE: USED LINE OF OCCUPATION FOR WEST BOUNDARY LINE, BECAUSE DEED DISTANCE FROM N4 POST TO WEST BOUNDARY LINE DID NOT MATCH THE MEASURED DISTANCE.

A & B ARE REFERENCES BY WYANDOT COUNTY ENGINEER'S DEFINITION.

SURVEY NO. 9378
VOL. 8 PAGE 127
DATE 7-15-93

I HEREBY CERTIFY THIS PLAT TO BE CORRECT AS MADE ON JULY 13, 1993 AND DEEM IT WORTHY OF PRESERVATION.
OHIO REGISTERED SURVEYOR NO. 5647

BY Jerry B. Weinger
JERRY B. WEINGER



127