


COUNTY HIGHWAY 44

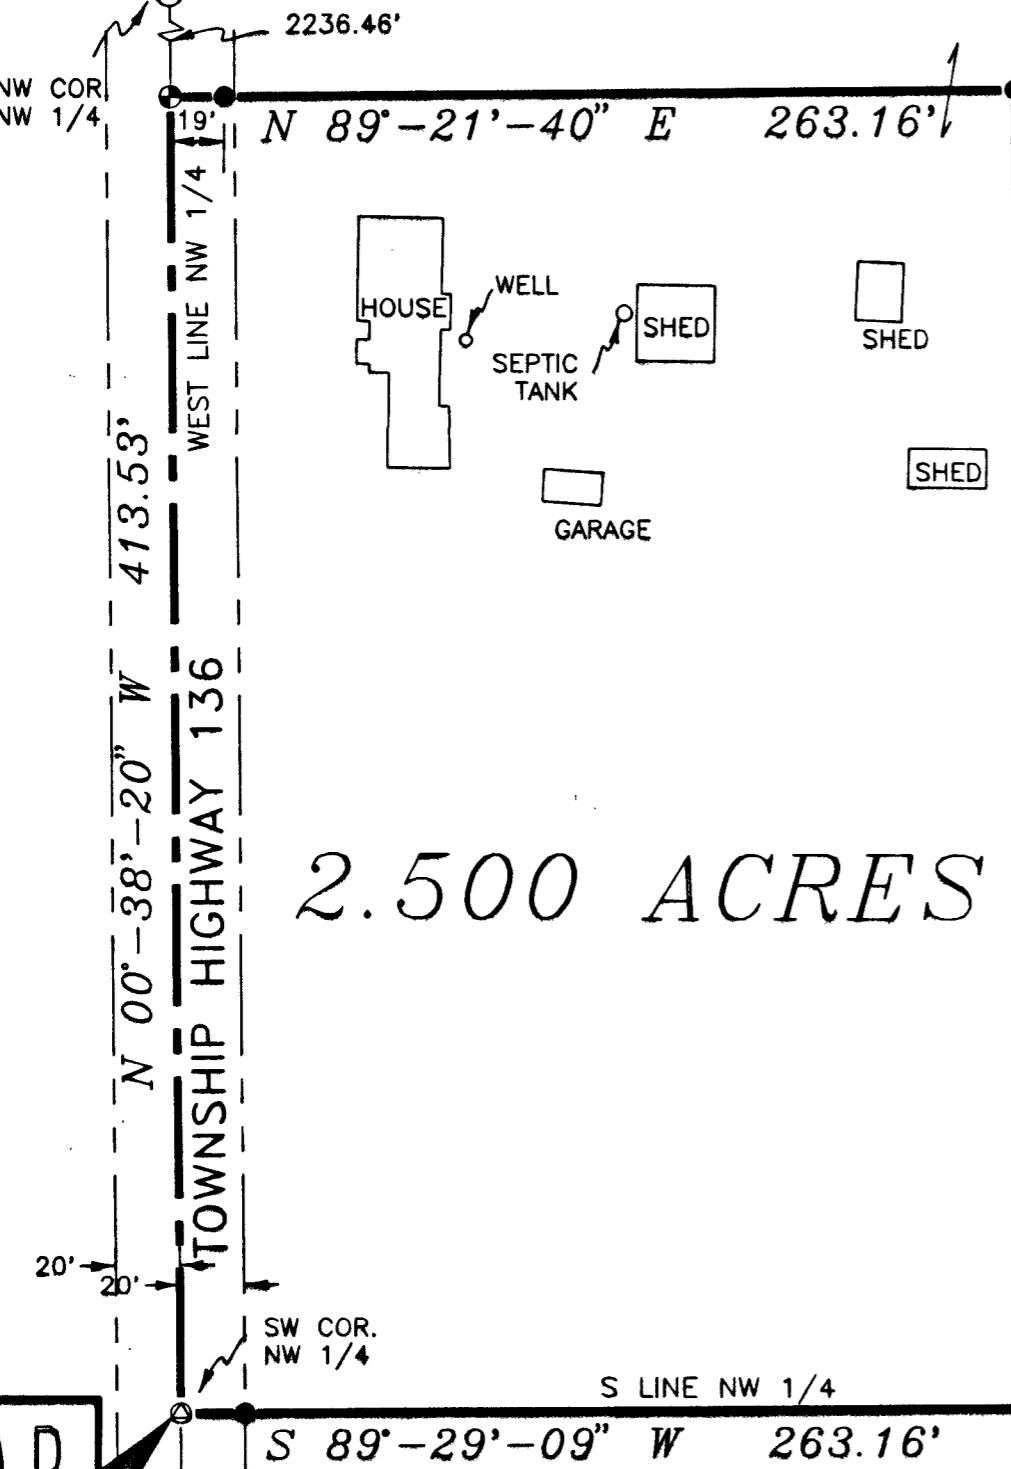

P.O.B.

DAVID E. BILS, ETUX  
D.B. 189, PG. 529

**M**akeever  
& **A**SSOCIATES

ENGINEERS \* SURVEYORS  
(419) 562-7757  
P.O. BOX 325, 207 B S. SANDUSKY AVE. BUCYRUS, OHIO 44820

ASSISTANTS:  
BRIAN SEYBERT  
BRETT RIDGE  
DRAWN BY: LGS  
FILE NO: 93-103

PLAT OF SURVEY FOR:

DAN KING

DESCRIPTION

BEING PART OF THE NORTHWEST QUARTER OF SECTION  
16, TOWNSHIP 2 SOUTH, RANGE 15 EAST, EDEN  
TOWNSHIP, WYANDOT COUNTY, OHIO.

0 60 120  
SCALE 1" = 60'

N

LEGEND

- 5/8" IRON PIN SET
- RAILROAD SPIKE SET
- STONE & MONUMENT BOX FOUND
- △ STONE FOUND

NOTES

1. ALL 5/8" IRON PINS SET ARE 30" LONG REINFORCING RODS WITH YELLOW PLASTIC CAPS STAMPED "MAKEEVER AND ASSOC." UNLESS OTHERWISE NOTED.
2. BEARINGS SHOWN HEREON ARE TO AN ASSUMED AZIMUTH AND ARE USED TO DENOTE ANGLES ONLY.

SURVEYOR'S STATEMENT

THE UNDERSIGNED HEREBY STATES TO DAN KING THAT THE DRAWING HEREIN IS REPRESENTATIVE OF AN ACTUAL SURVEY PERFORMED BY MYSELF OR UNDER MY SUPERVISION AND THAT ALL INFORMATION IS TRUE AND CORRECT TO THE BEST OF MY KNOWLEDGE AND BELIEF.

*Robert Lyn Makeever*  
ROBERT LYN MAKEEVER, P.E., P.S.  
PROFESSIONAL SURVEYOR NO. 6828  
DATE: 7-8-93

