

REFERENCE  
HOCKING VALLEY RAILROAD  
R/W PLANS  
WYA-23-(12.10-21.59) PLANS  
SURVEY VOLUME 6, PAGE 357

### DESCRIPTION

BEING PART OF THE SOUTHEAST QUARTER AND PART OF  
THE SOUTHWEST QUARTER OF SECTION 27, TOWNSHIP 1  
SOUTH, RANGE 13 EAST, CRAWFORD TOWNSHIP, WYANDOT  
COUNTY, OHIO.

0 200 400  
SCALE 1" = 200'

N

### LEGEND

- 5/8" IRON PIN SET
- RAILROAD SPIKE SET
- RAILROAD SPIKE FOUND
- ∅ 1" IRON PIPE FOUND W/CAP MARKED  
"JACQUES GLAZE SURVEYOR 6817"
- \* DRILL HOLE SET
- PK NAIL FOUND


### NOTES

1. ALL 5/8" IRON PINS SET ARE 30" LONG  
REINFORCING RODS WITH YELLOW PLASTIC  
CAPS STAMPED "MAKEEVER AND ASSOC."  
UNLESS OTHERWISE NOTED.
2. BEARINGS SHOWN HEREON ARE BASED ON  
THOSE FOUND ON STATE ROUTE 199  
CENTERLINE PLANS, RECORDED IN PLAT  
BOOK 4, PAGE 23 IN WYANDOT COUNTY  
RECORDER'S OFFICE.

### SURVEYOR'S STATEMENT

THE UNDERSIGNED HEREBY STATES TO DAVID BALZ  
THAT THE DRAWING HEREIN IS REPRESENTATIVE OF AN  
ACTUAL SURVEY PERFORMED BY MYSELF OR UNDER  
MY SUPERVISION AND THAT ALL INFORMATION IS TRUE  
AND CORRECT TO THE BEST OF MY KNOWLEDGE AND  
BELIEF.

*Robert Lyn Makeever*  
ROBERT LYN MAKEEVER, P.E., P.S.  
PROFESSIONAL SURVEYOR NO. 6828  
DATE: 6-28-93

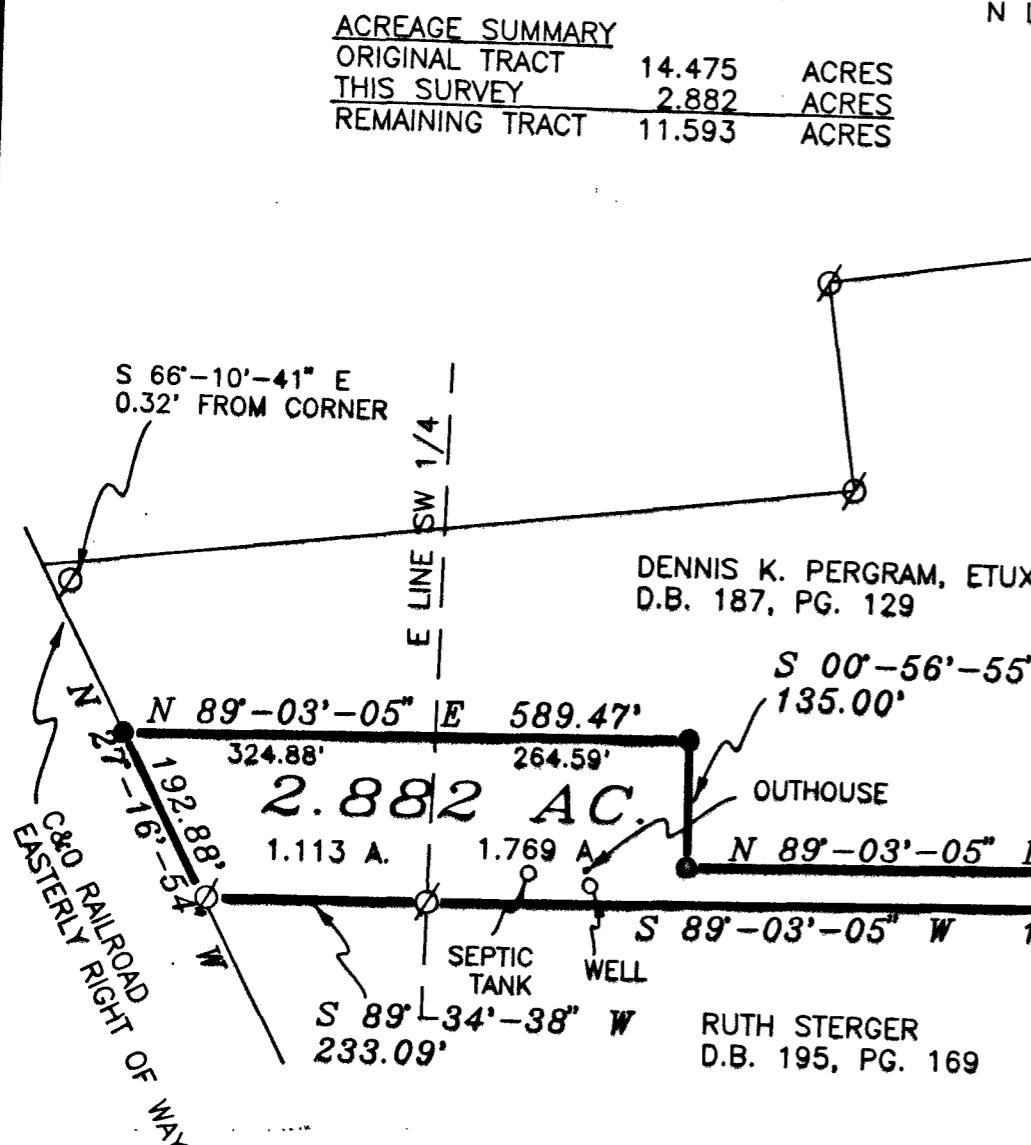

**makeever**  
**& Associates**  
ENGINEERS \* SURVEYORS  
(419) 562-7757  
P.O. BOX 325, 207 B S. SANDUSKY AVE. BUCYRUS, OHIO 44820

ASSISTANTS:  
BRIAN SEYBERT  
ROY RISTER  
DRAWN BY: LGS  
FILE NO: 93-257

PLAT OF SURVEY FOR:

**DAVID BALZ**