


LOLA M. WELLER, L.E. MARJORIE M. BARR, ET AL. - AS ORDERED BY NED GREGG

TAX MAP COPY

- 1" PERSONALIZED IRON PIPE SET
- PT. N E 4
- SEC. 14
- T. 2 S. R. 12 E.
- TWP. RICHLAND
- COUNTY: WYANDOT
- OHIO.
- FOUND RAILROAD SPIKE
- SET 1" Φ HEAD P.K. NAIL

0 40 80
SCALE 1 INCH = 40 FEET
DEED REF. VOL. 176, PG. 100

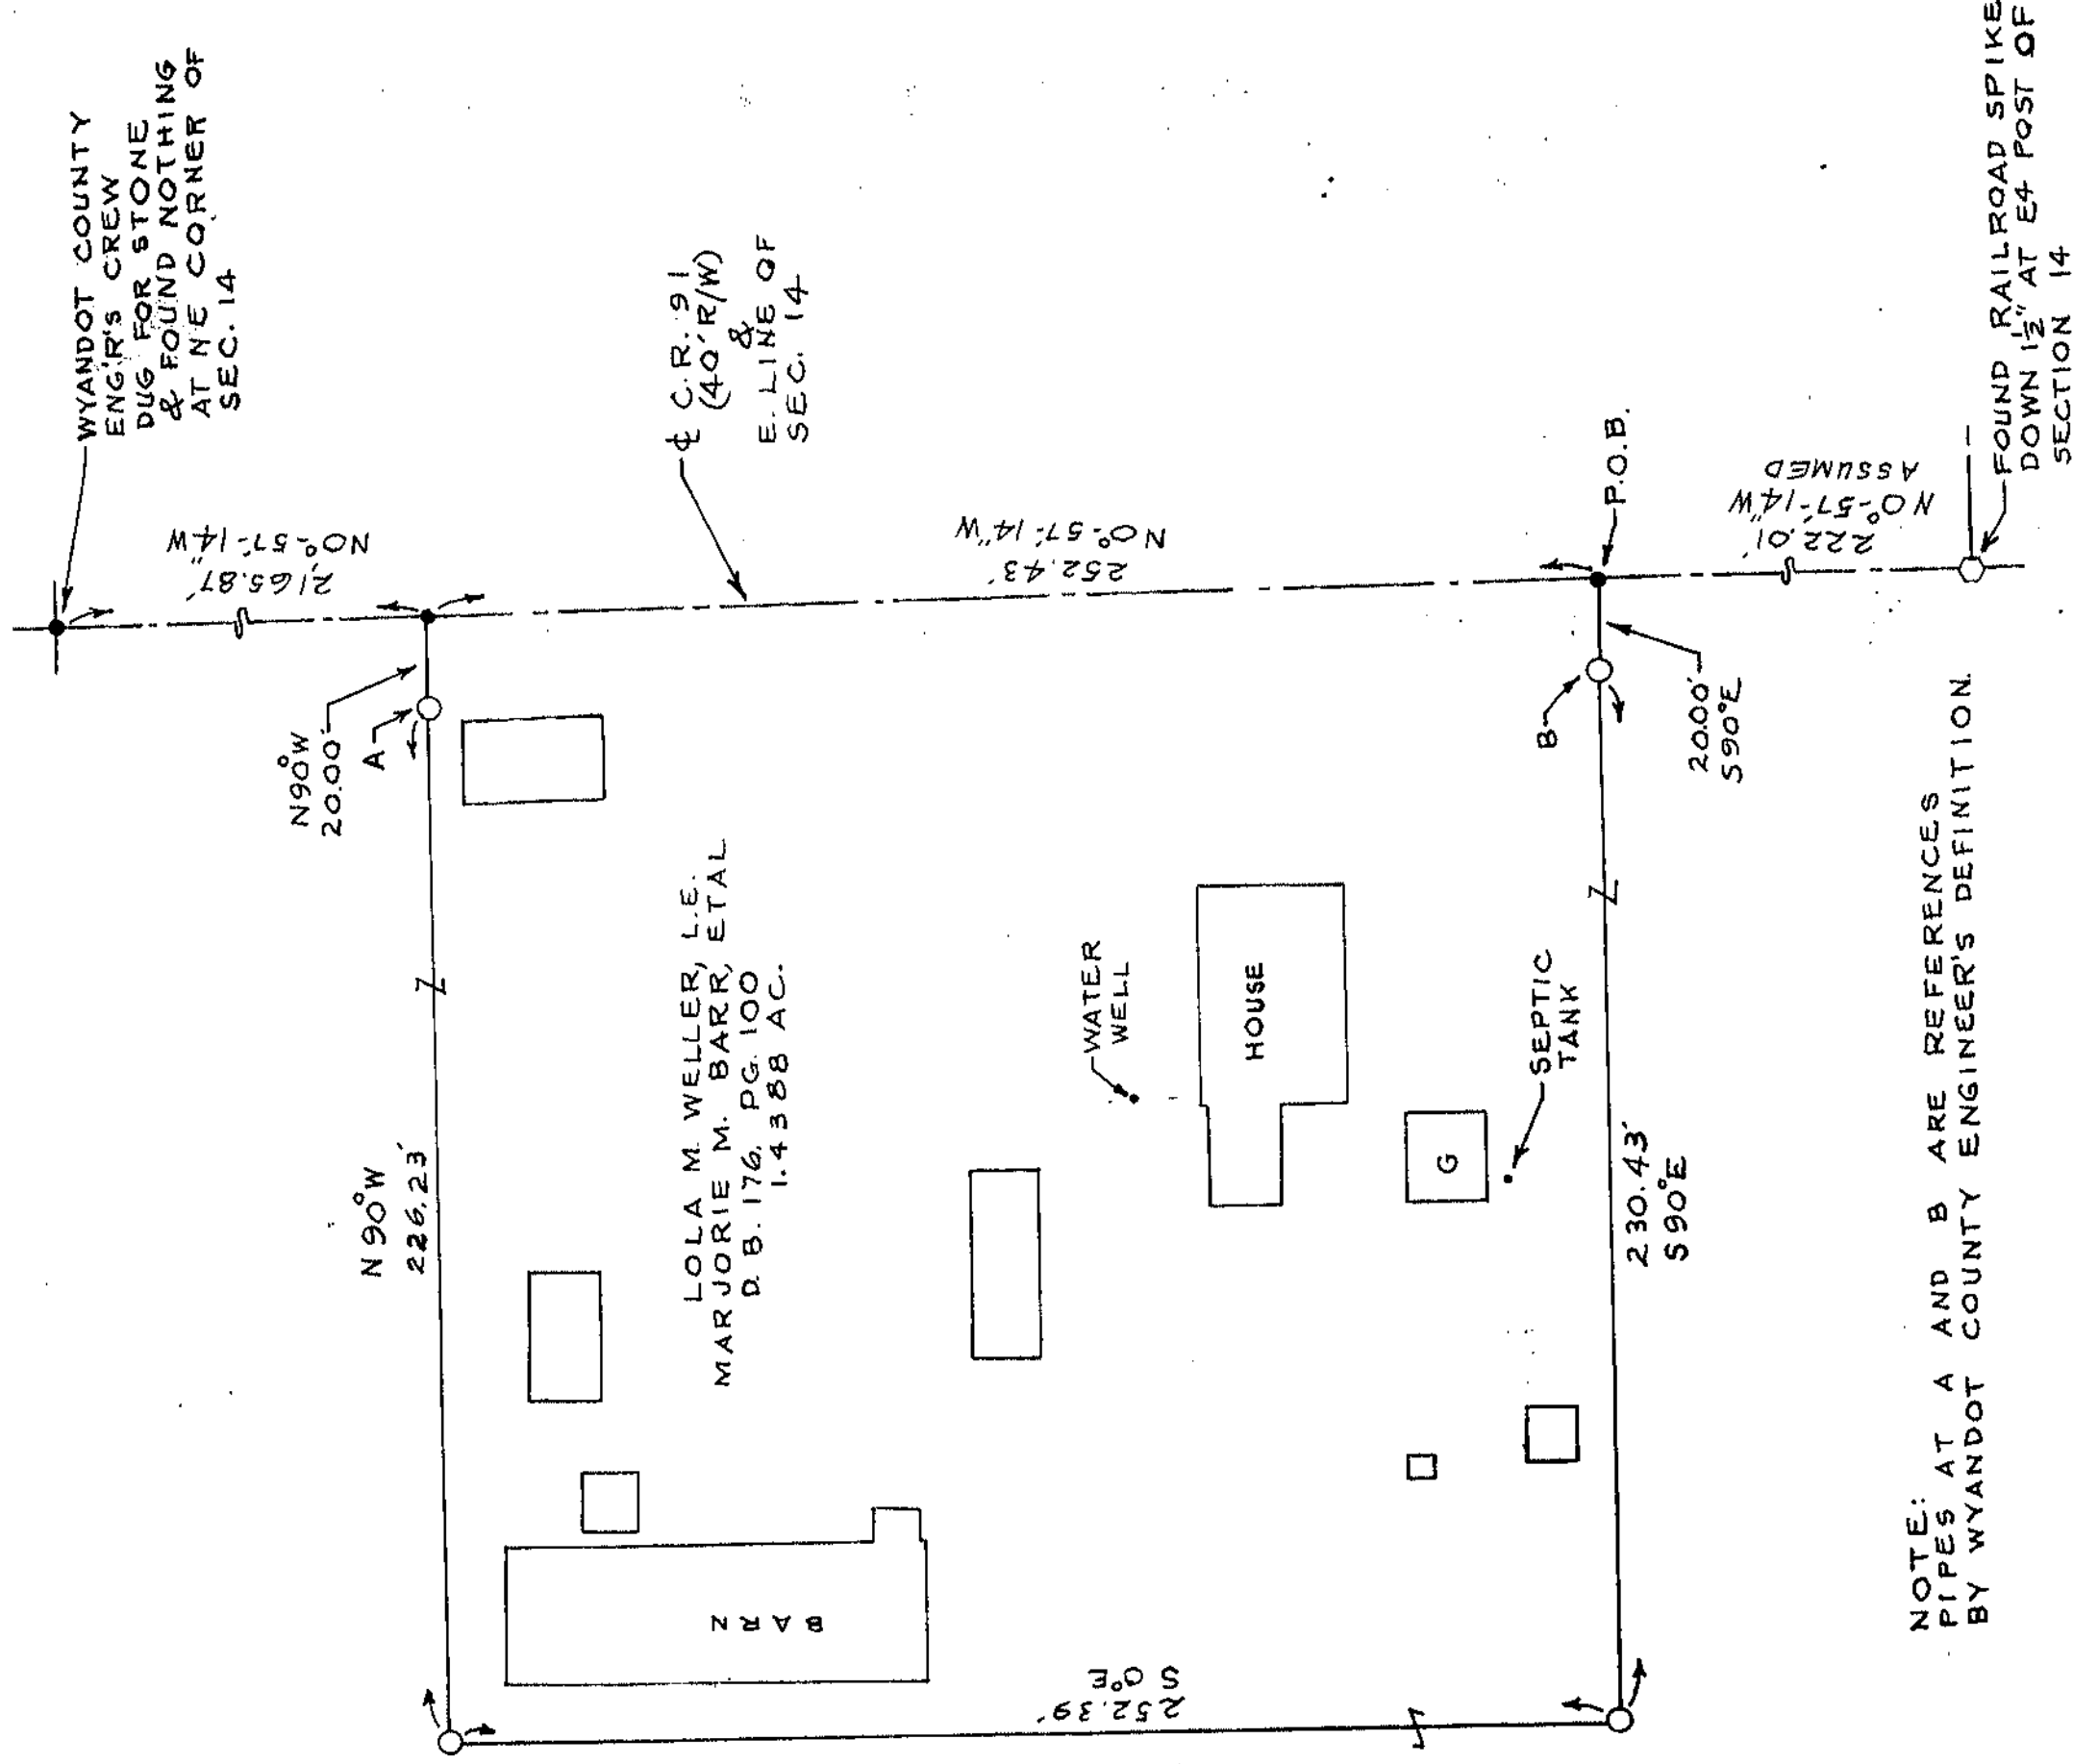

I HEREBY CERTIFY THIS
PLAT TO BE CORRECT AS
MADE ON JULY 14, 1993
AND DEEM IT WORTHY OF
PRESERVATION.
OHIO REGISTERED SURVEYOR
NO. 5647

SURVEY NUMBER 2384
VOLUME 8 PAGE 131
DATE 8-2-93

BY Jerry B. Weininger
JERRY B. WEININGER