


TAX MAP COPY

PERSONALIZED IRON PIPE SET

PT. NE4
SEC. 1
T. 2 S. R. 12 E
TWP. RICHLAND
COUNTY: WYANDOT
OHIO.
• SET 1 1/2" DIAM. IRON NAIL
Δ STONE & MON. BOX

0 50 100
SCALE 1 INCH = 50 FEET
DEED REF VOL. 140, PG. 48

ASSUMED
NORTH

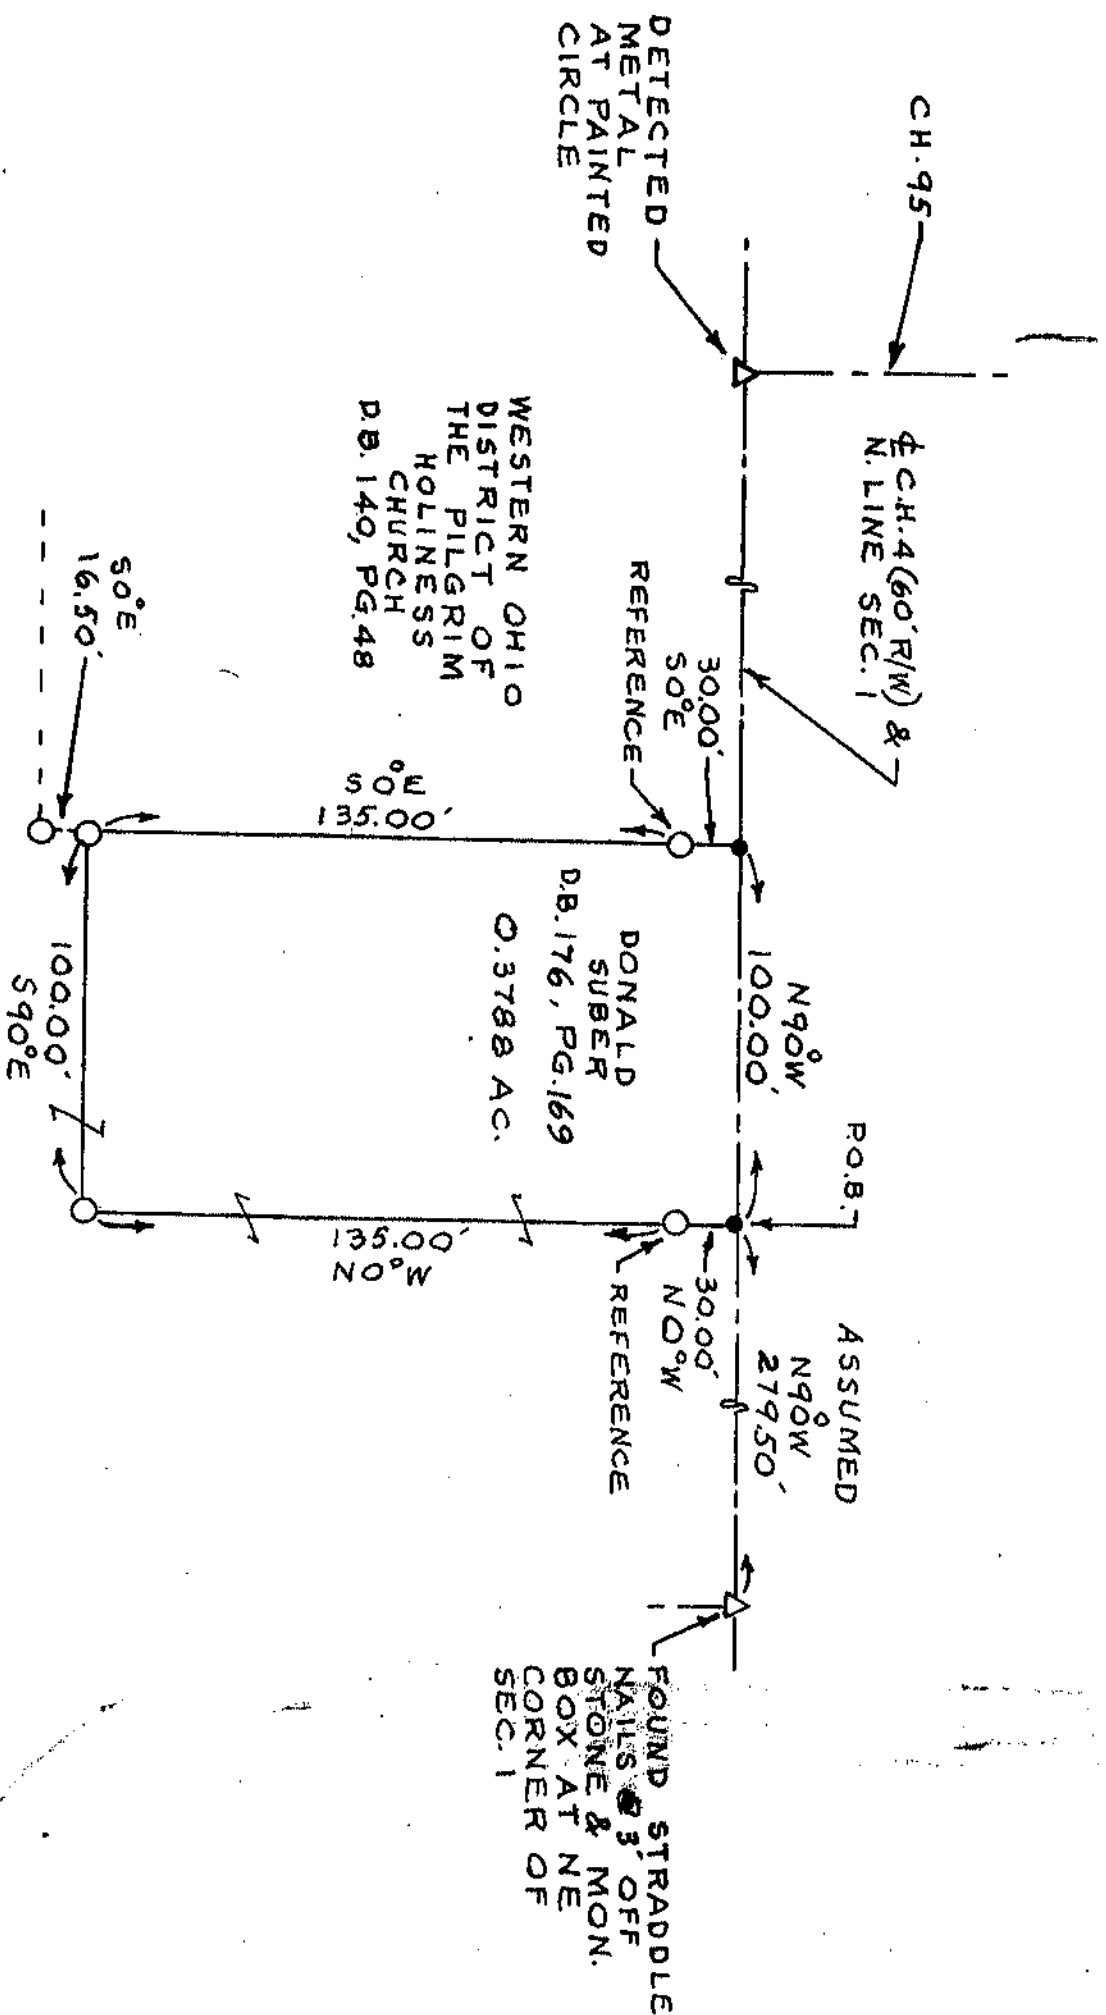

SURVEY NUMBER 93105
VOLUME 8 PAGE 136
DATE 10-21-93

I HEREBY CERTIFY THIS
PLAT TO BE CORRECT AS
SURVEYED ON MARCH 16, 1993
AND DEEM IT WORTHY OF
PRESERVATION.
OHIO REGISTERED SURVEYOR
NO. 5647

BY Jerry B. Weininger
JERRY B. WEININGER