

# VEY FOR - DUANE COLDIRON

TAX MAP COPY

•  $\frac{1}{2}$ "  $\phi$  PERSONALIZED IRON PIPE SET  
PT. SE 4  
SEC. 9  
T. 1 S., R. 14 E.  
TWP.: TYMOCHTEE  
COUNTY: WYANDOT  
OHIO.


△ STONE & MON. BOX

•  $\frac{1}{2}$ "  $\phi$  HEAD P.K. NAIL

0 100 200  
SCALE 1 INCH = 100 FEET  
DEED REF.: VOL. 166, PG. 194

SURV. REF.  
VOL. 6, PG. 457

Assumed  
NORTH

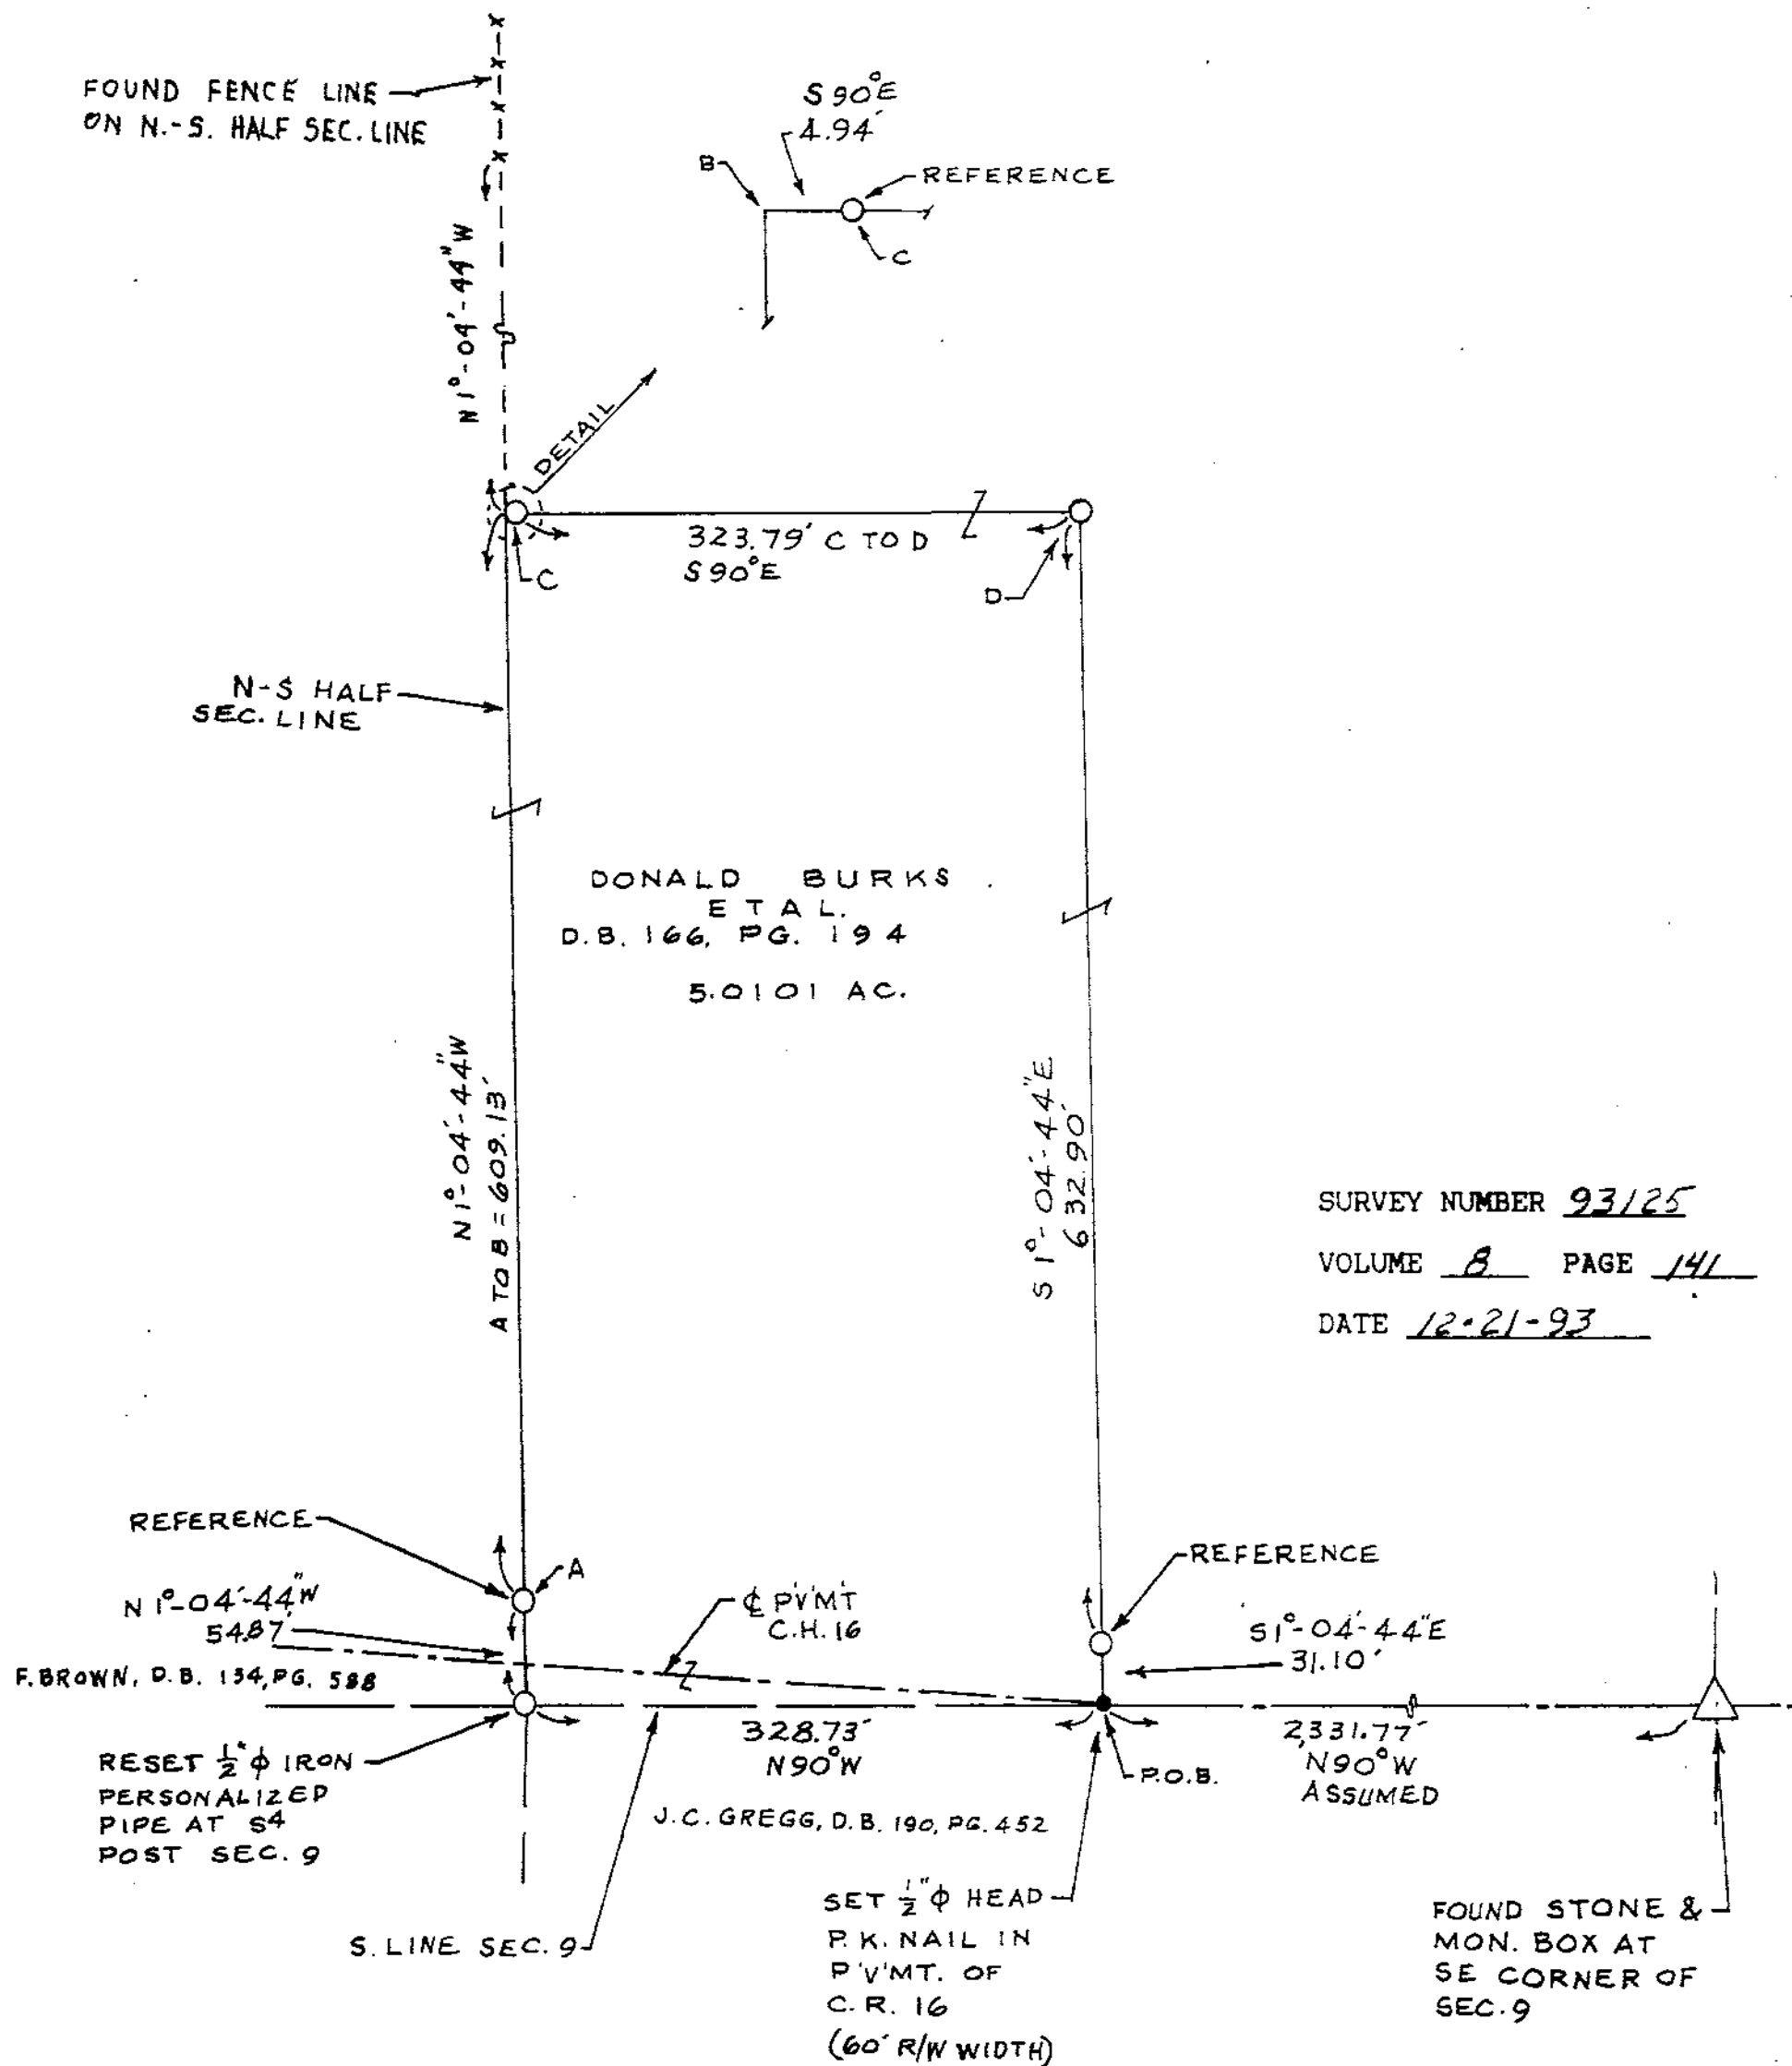

SURVEY NUMBER 93125

VOLUME 8 PAGE 141

DATE 12-21-93



I HEREBY CERTIFY THIS  
PLAT TO BE CORRECT AS  
MADE ON DEC. 7, 1993  
AND DEEM IT WORTHY OF  
PRESERVATION.  
OHIO REGISTERED SURVEYOR  
NO. 5647

BY Jerry B. Weininger  
JERRY B. WEININGER