

VEY FOR - HMJ HOLDINGS

TAX MAP COPY


- $\frac{1}{2}$ " ϕ PERSONALIZED IRON PIPE SET
PT. NE⁴
SEC. 13
T. 1 S., R. 13 E.
TWP.: CRAWFORD
COUNTY: WYANDOT
OHIO.
- FOUND RAILROAD SPIKE
- SET $\frac{1}{2}$ " ϕ HEAD P.K. NAIL

0 50 100

SCALE 1 INCH = 50 FEET

DEED REF. VOL. 171, PG. 750

Assumed
NORTH

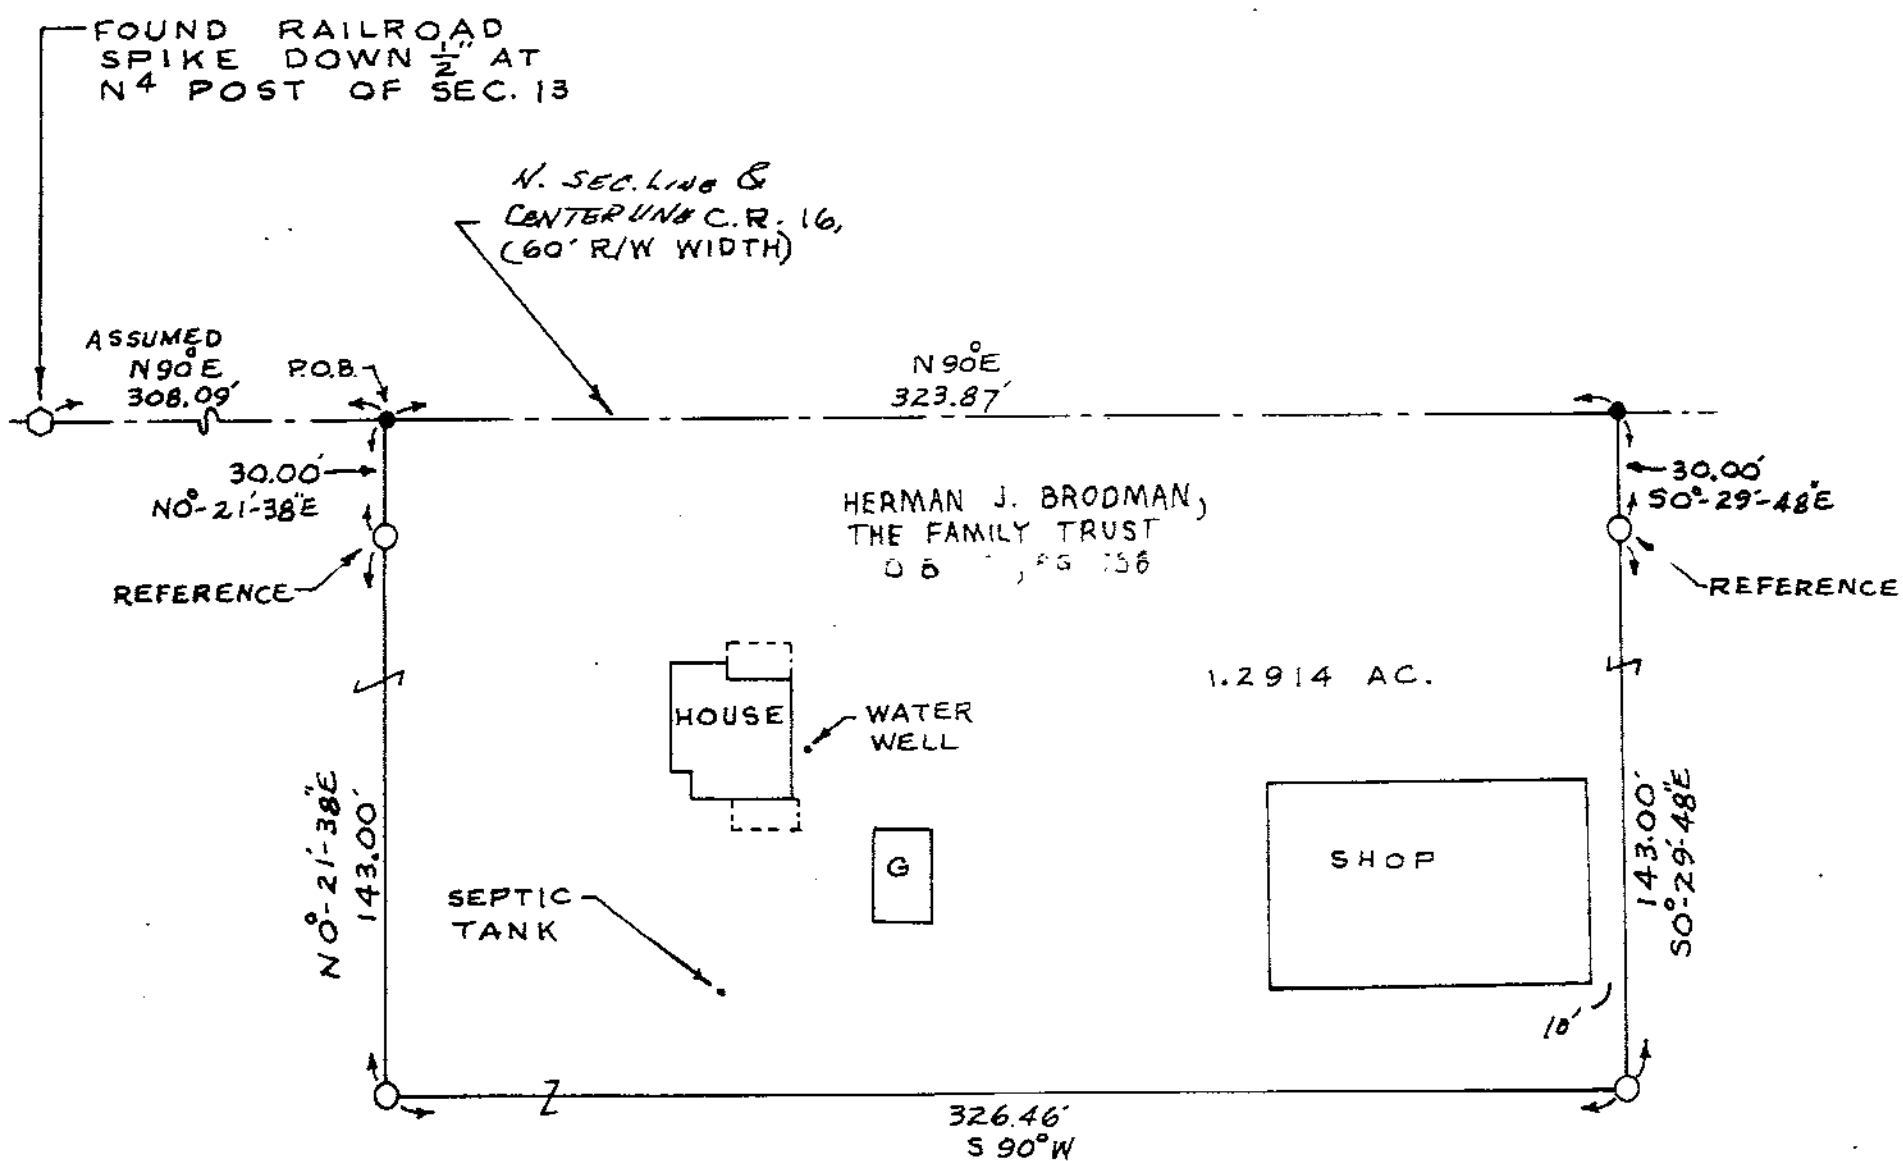

SURVEY NUMBER 9416

VOLUME 8 PAGE 143

DATE 2-15-94



I HEREBY CERTIFY THIS
PLAT TO BE CORRECT AS
MADE ON DEC. 10, 1993
AND DEEM IT WORTHY OF
PRESERVATION.
OHIO REGISTERED SURVEYOR
NO. 5647

BY Jerry B. Weininger
JERRY B. WEININGER