

~~KEY~~ FOR - WILLIAM OSBORN


TAX MAP COPY

○ 2" ⊕ PERSONALIZED IRON PIPE SET
 PT. NW4
 SEC. 5
 T. 1 S., R. 15 E.
 TWP.: SYCAMORE
 COUNTY: WYANDOT
 OHIO.
 ○ FOUND RAILROAD SPIKE
 ● SET 1 1/2" ⊕ HEAD PK NAIL

0 300 600
SCALE: 1 INCH = 300 FEET
DEED REF.: VOL. 104, PG. 557

SURV. REFERENCES:
VOL.5, PG. 139
VOL.5, PG. 409
VOL.4, PG. 353

Assumed NORTH

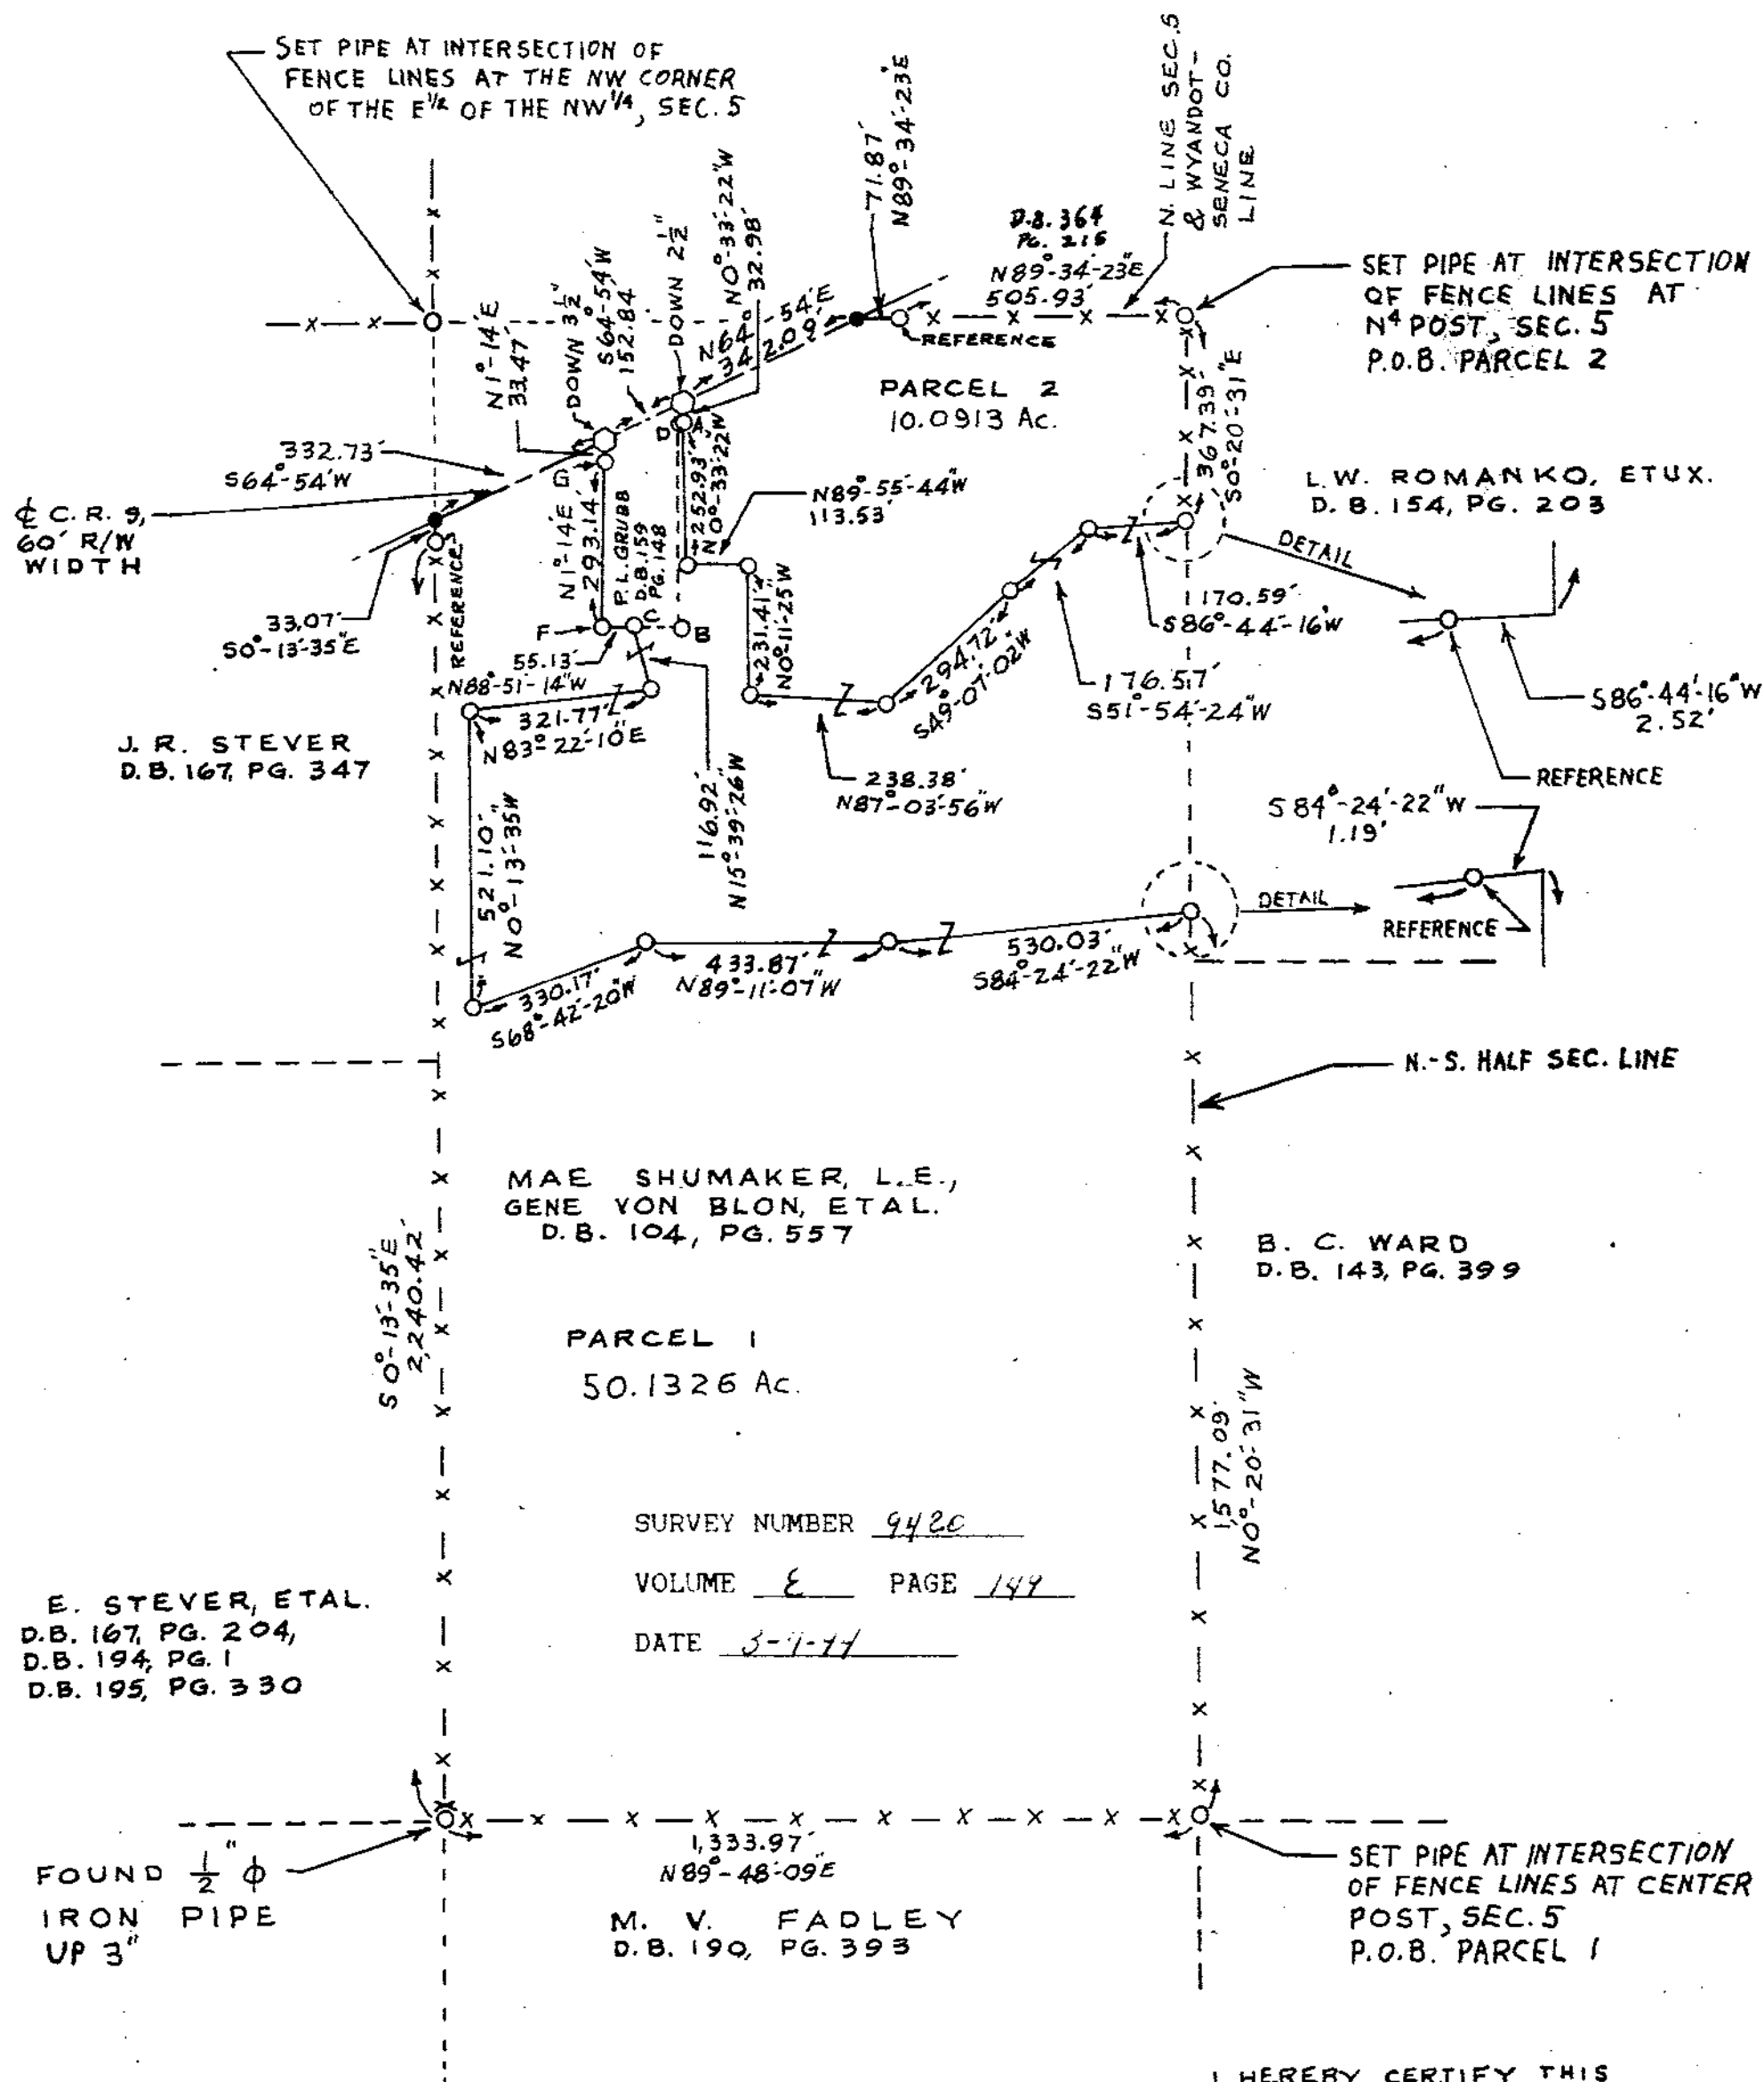

I HEREBY CERTIFY THIS
PLAT TO BE CORRECT AS
MADE ON FEB. 15, 1994
AND DEEM IT WORTHY OF
PRESERVATION.
OHIO REGISTERED SURVEYOR
NO. 5047

BY Jerry B. Weininger
JERRY B. WEININGER

"A" IS A REFERENCE
AT "B" FOUND $\frac{3}{4}$ " ϕ IRON PIPE DOWN 1"
"D" IS A REFERENCE RESET
"F" IS RESET
"B" TO "C" = 83.00', N 88°-51'-14"W
"D" TO "B" = 360.77', S 1°-04'W
RAILROAD SPIKE TO "D" = 33.43', S 1°-04'W
AT "G" FOUND $\frac{3}{4}$ " ϕ IRON PIPE DOWN 4" & USED AS A REFERENCE

