


KEY FOR - KENNETH DERR

TAX MAP COPY

- PERSONALIZED IRON PIPE SET
- PT. NW4
- SEC. 7
- T. 2 S., R. 13 E.
- TWP. SALEM
- COUNTY: WYANDOT
- OHIO
- STONE & MON BOX FOUND
- REBAR FOUND
- $\frac{1}{2}$ " ϕ HEAD P.K. NAIL SET

0 100 200
SCALE 1 INCH = 100 FEET
DEED REF.: VOL. 164, PG. 369
VOL. 182, PG. 311
SURV. REF.:
VOL. 6, PG. 212

ASSUMED
NORTH

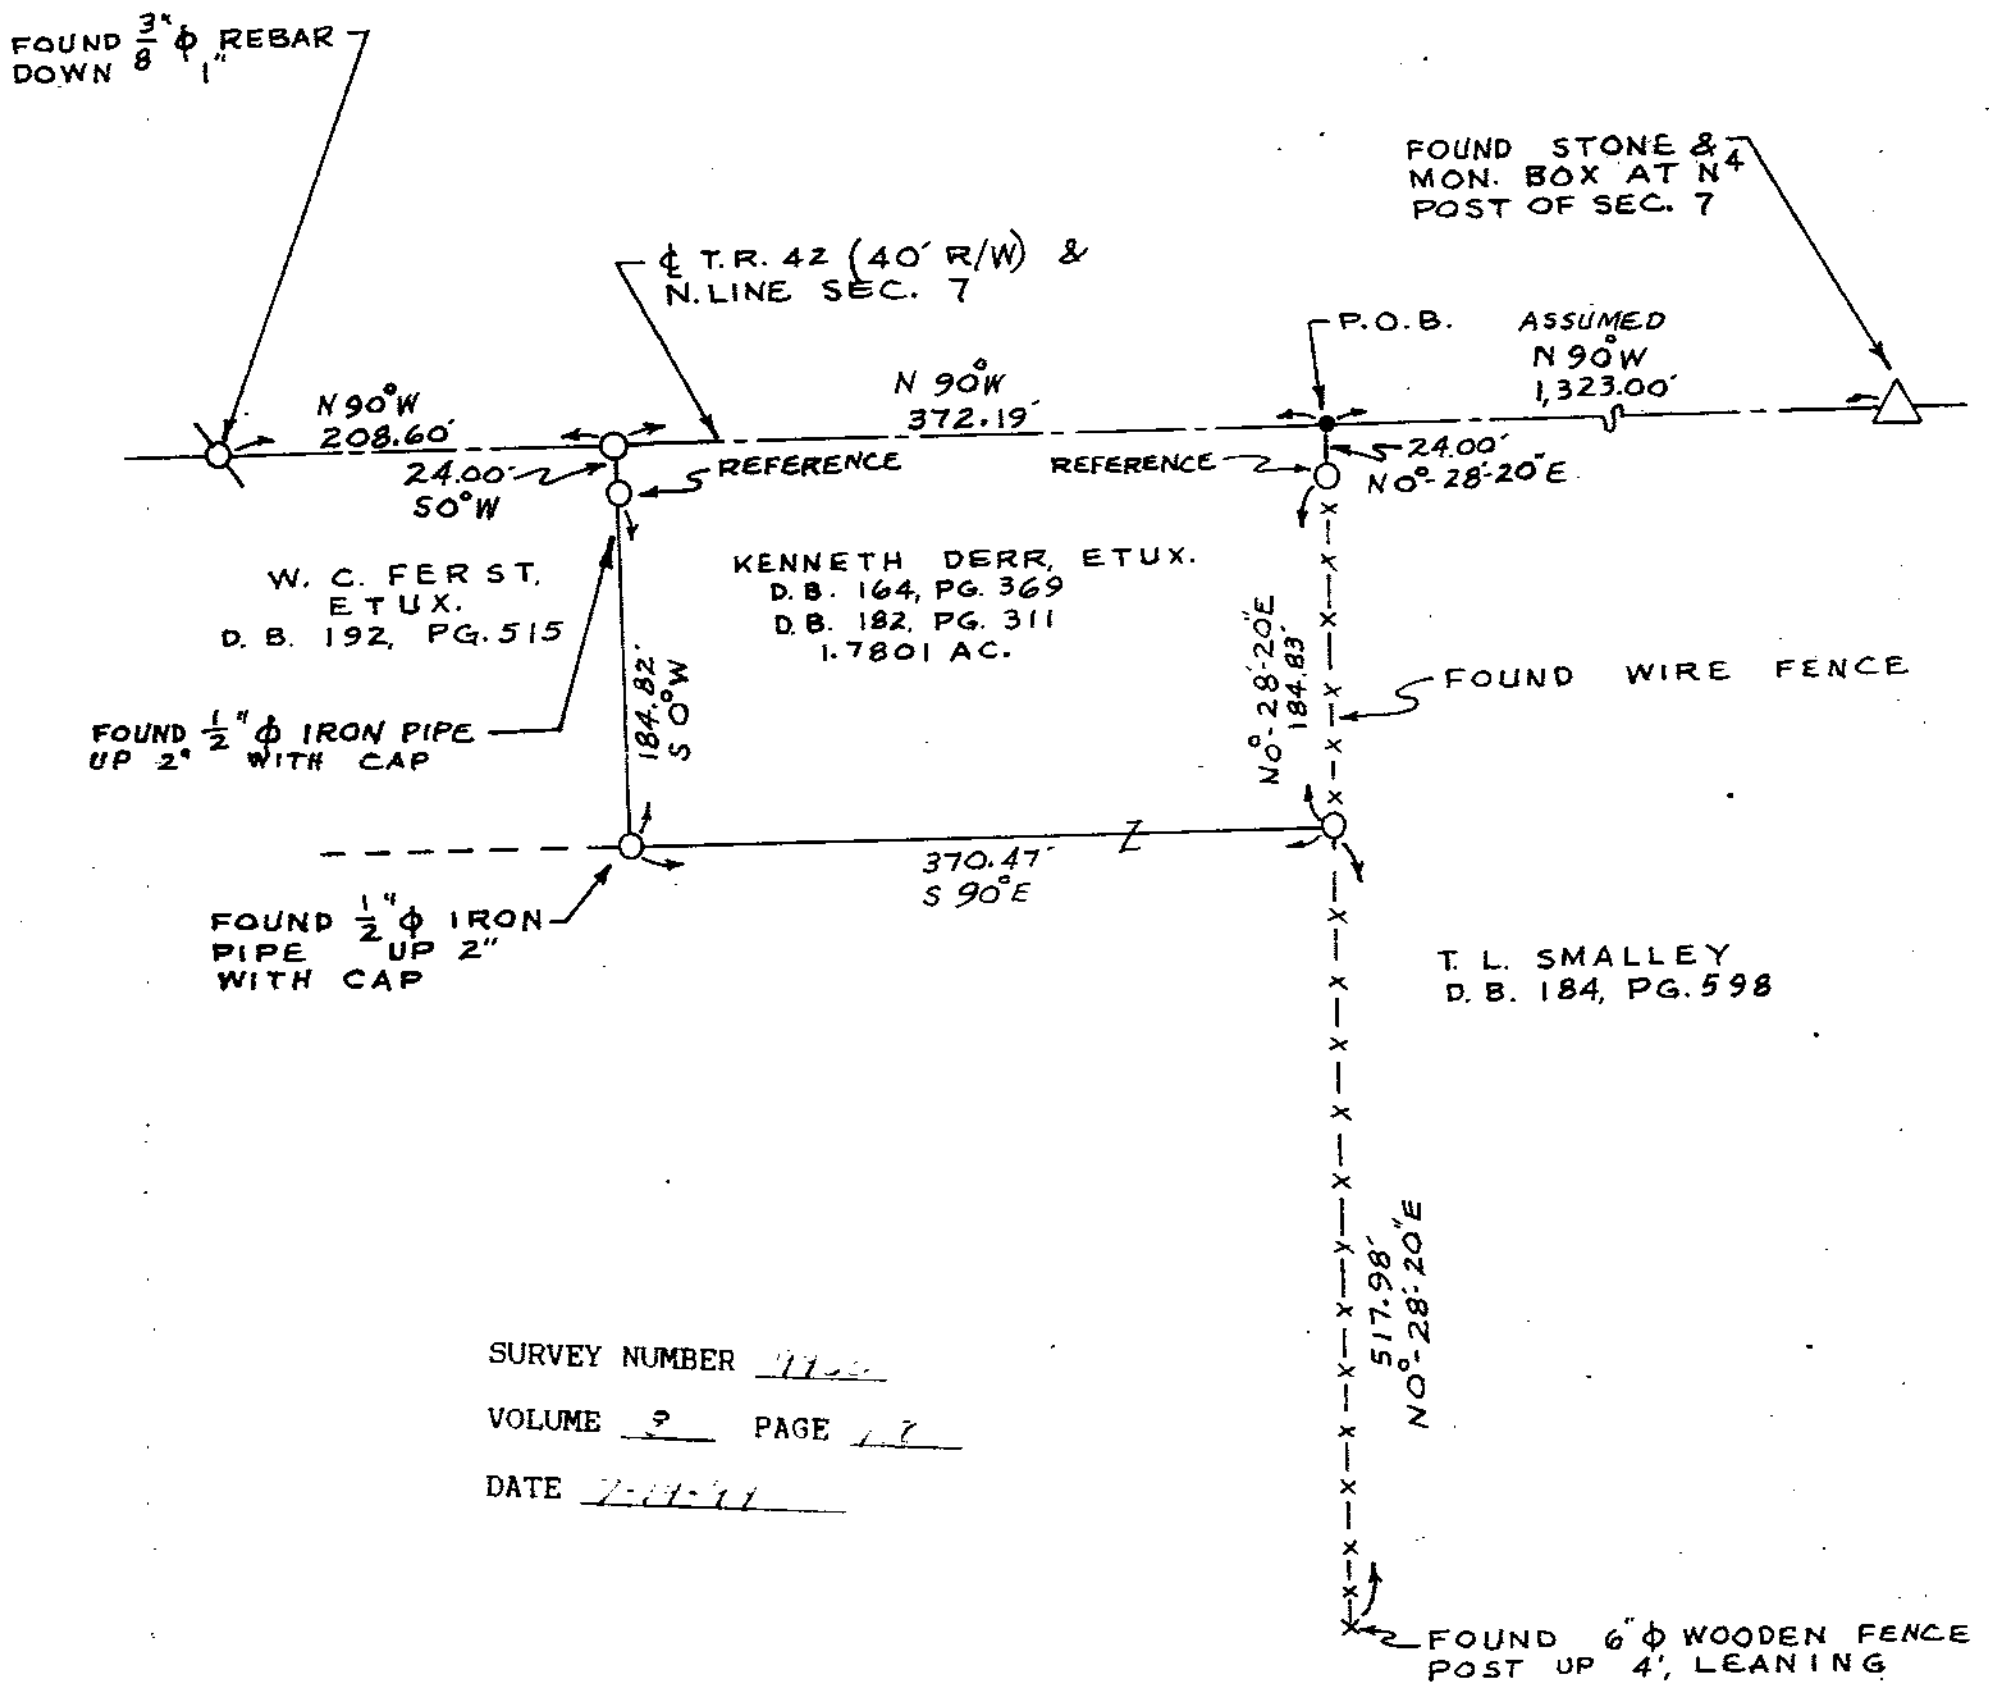

I HEREBY CERTIFY THIS
PLAT TO BE CORRECT AS
MADE ON MARCH 2, 1994
AND DEEM IT WORTHY OF
PRESERVATION.
OHIO REGISTERED SURVEYOR
NO. 5647
BY Jerry B. Weininger
JERRY B WEININGER