

TAX MAP COPY

0 2 0 PERSONALIZED IRON PIPE SET

PT. SW4

SEC. 24

T. 1 S. R. 13 E.

TWP. CRAWFORD

COUNTY: WYANDOT

OHIO

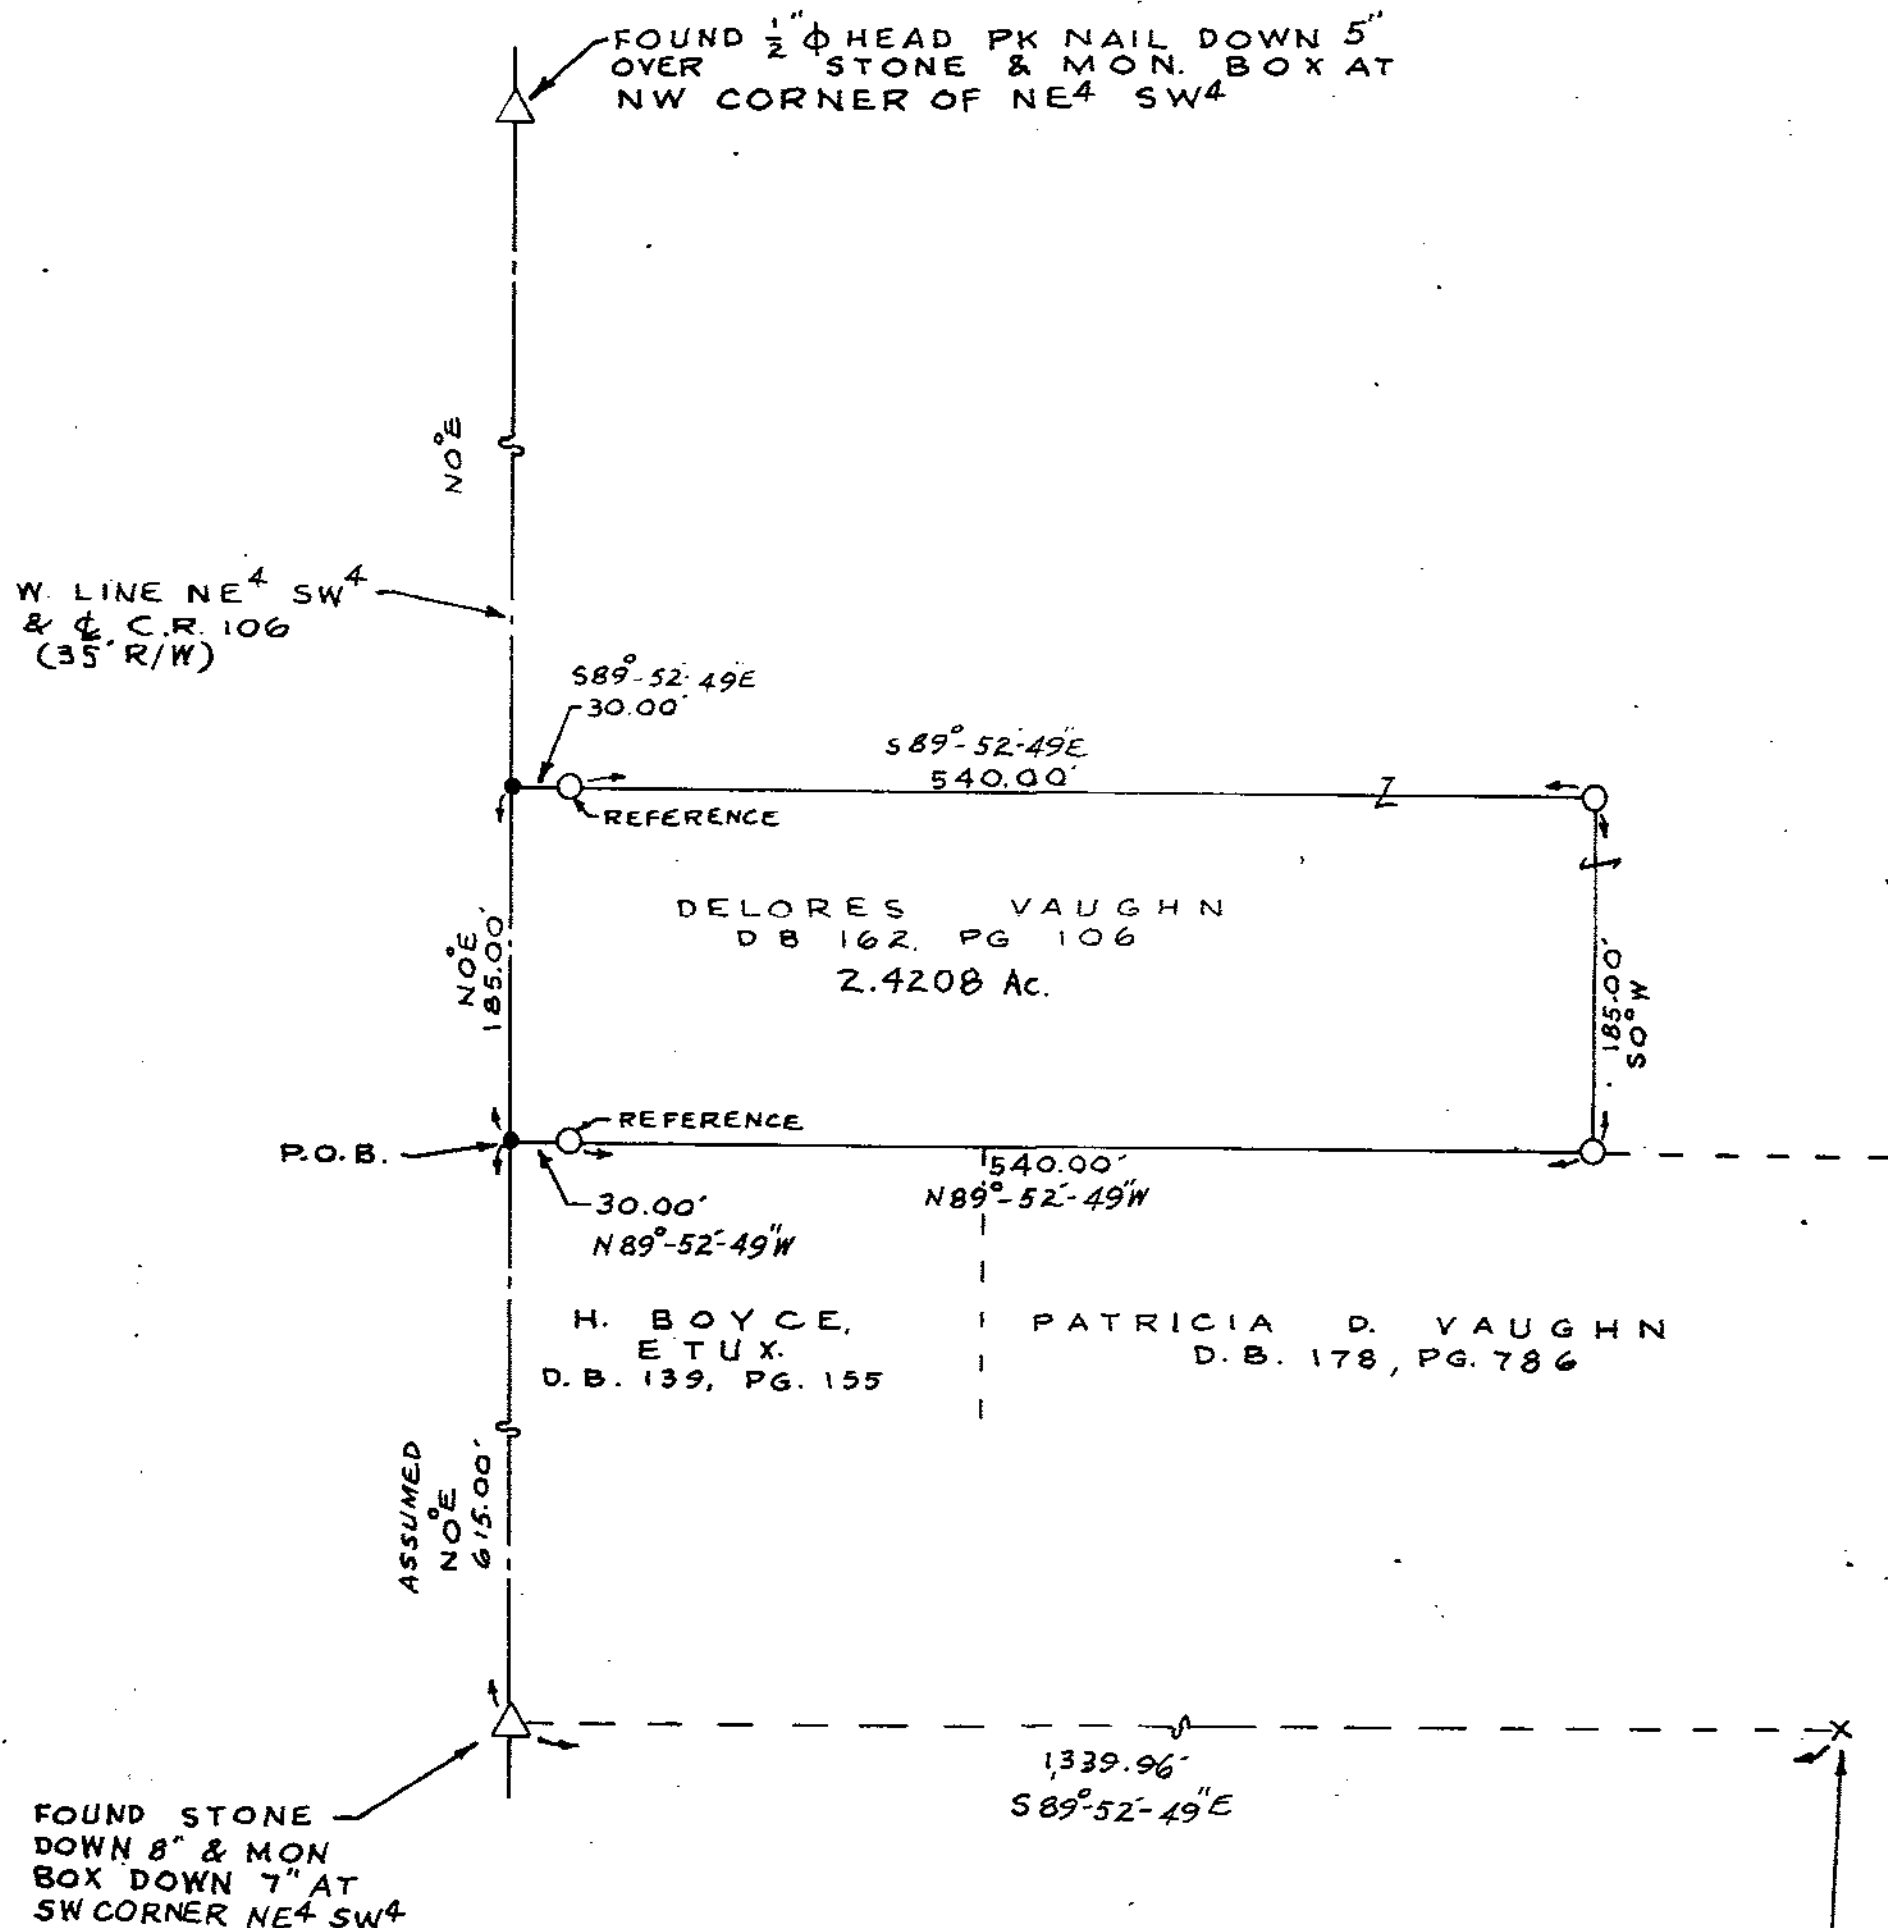
• SET 1/2" HEAD PK NAIL

△ FOUND STONE & MON. BOX

0 100 200

SCALE 1 INCH = 100 FEET

DEED REF. VOL. 162, PG. 106

Assumed
NORTH

SURVEY NUMBER 7423

VOLUME 6 PAGE 17

DATE 7-17-77

FOUND RAILROAD TIE
CORNER FENCE POST
UP 5'

I HEREBY CERTIFY THIS
PLAT TO BE CORRECT AS
MADE ON FEB. 18, 1994
AND DEEM IT WORTHY OF
PRESERVATION.
OHIO REGISTERED SURVEYOR
NO. 5647

BY Jerry B. Weininger
JERRY B. WEININGER

