

SURVEY FOR - KEITH PAHL

VOL 8
PG. 152


TAX MAP COPY

1" = 50'
0 2" PERSONALIZED IRON PIPE SET
PT. LOT 197 & ALL LOT 198
SNYDER PARK ADDITION
PLAT BOOK VOL. 3, PGS. 164 & 165
VILLAGE OF CAREY
COUNTY: WYANDOT
OHIO.

0 50 100
SCALE 1 INCH = 50 FEET
DEED REF: VOL. 125, PG. 133



CRAB APPLE DRIVE (60' R/W WIDTH)

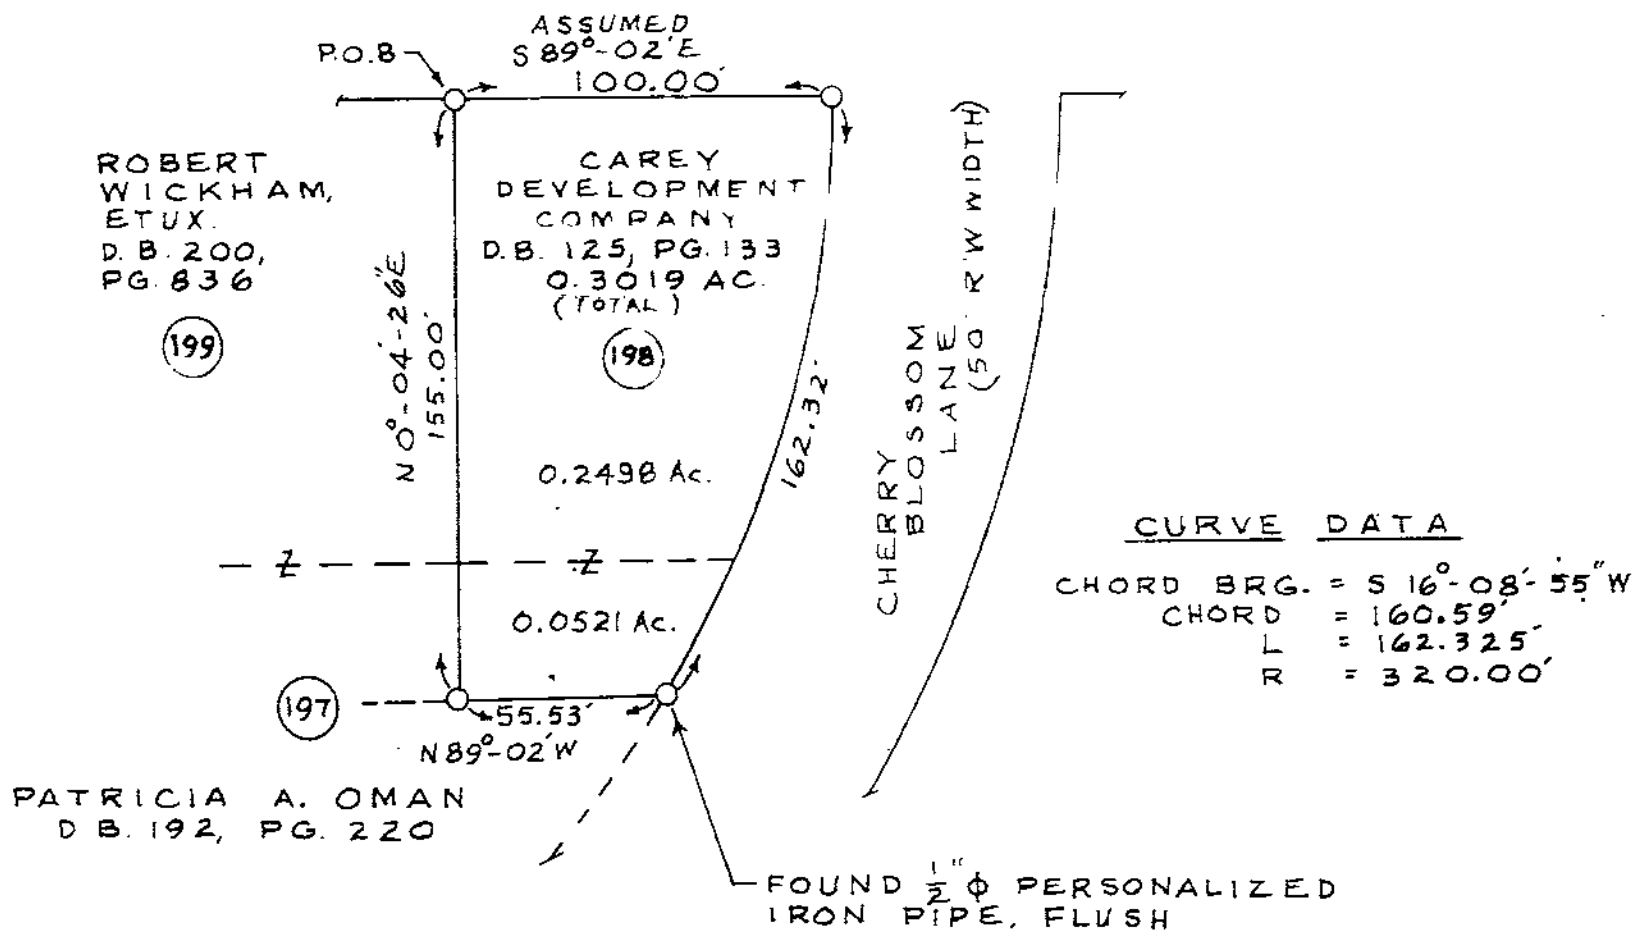

SURVEY NUMBER 9424
VOLUME 8 PAGE 152
DATE 3-15-94



I HEREBY CERTIFY THIS
PLAT TO BE CORRECT AS
MADE ON NOV. 22, 1993
AND DEEM IT WORTHY OF
PRESERVATION.
OHIO REGISTERED SURVEYOR
NO. 5647

BY Jerry B. Weininger
JERRY B. WEININGER