


PLAT OF SURVEY

REQUESTED BY:
J PERKINS


SECTION: 23 V.M.S.: --- TOWNSHIP: PIT
LOT: --- TOWNSHIP: 3S COUNTY: WYANDOT
QUARTER: NE RANGE: 14E STATE OF OHIO

M WALTER 188/657

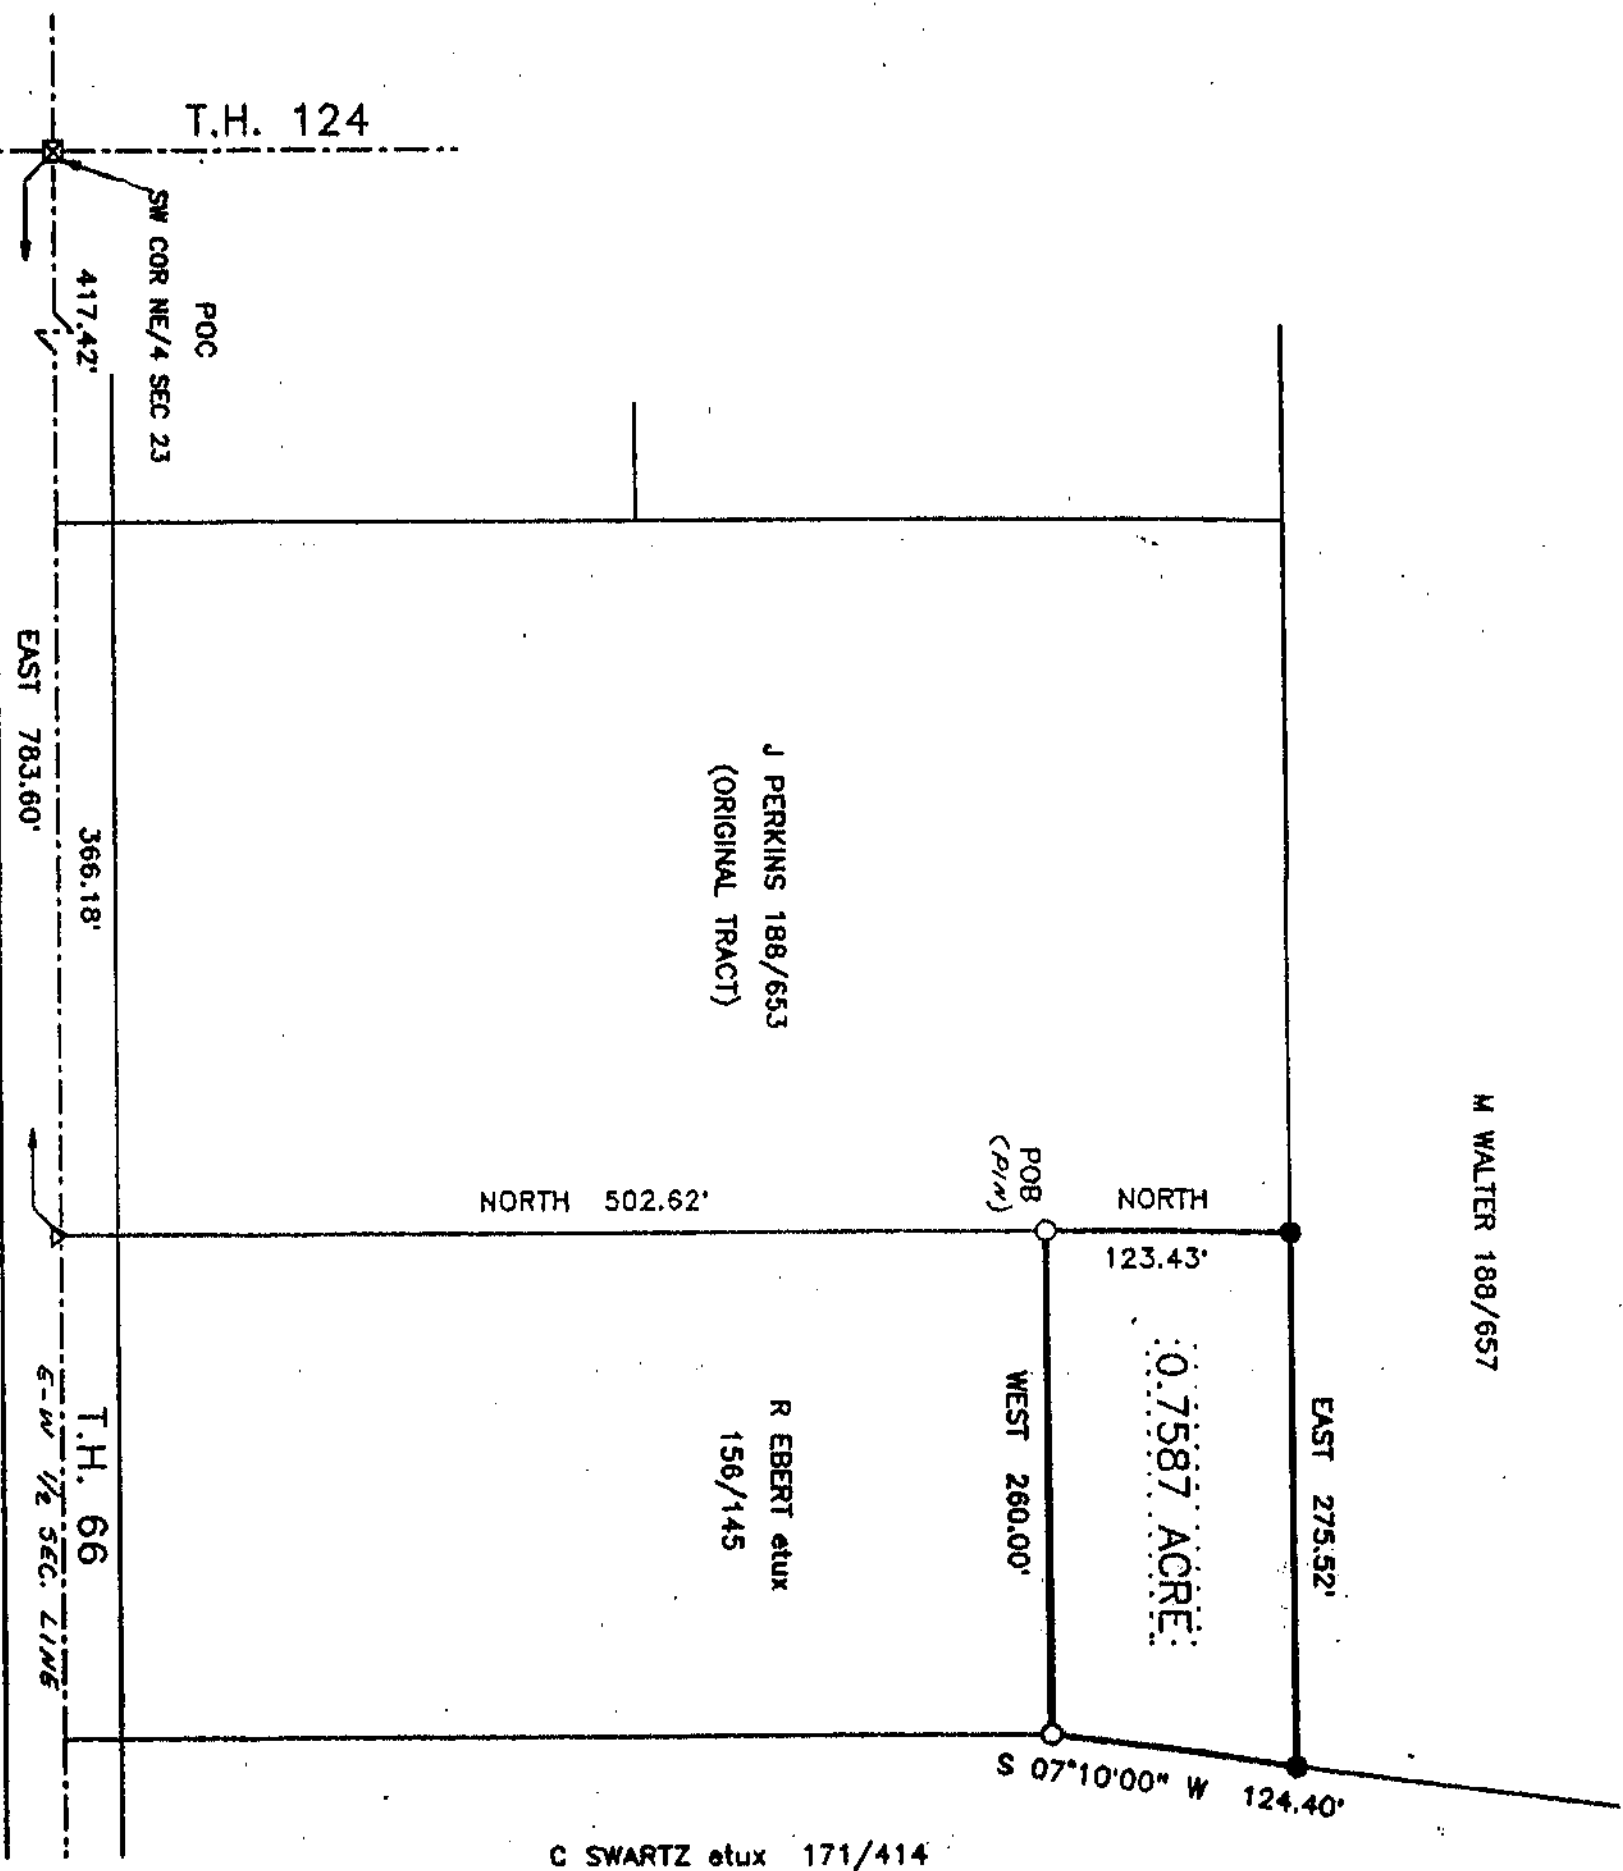

NOTE: TRACT TO BE TRANSFERRED TO ADJOINER
NOT A NEW RESIDENCIAL BUILDING SITE.

SURVEY NUMBER 9425
VOLUME 8 PAGE 153
DATE 3-15-94

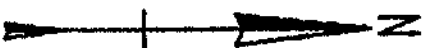

LEGEND

P/R NAIL FOUND $\square$ SET $\blacksquare$
RAILROAD SPIKE FOUND $\triangle$ SET $\blacktriangle$
STONE FOUND $\blacksquare$
IRON --- PIPE FOUND $\circ$
5/8 INCH IRON PIN SET WITH
A PLASTIC CAP STAMPED
"GARVERICK L.S. 6816" $\bullet$
SCALE: 1 INCH = 100 FEET


REFERENCE MATERIALS

- 1) SURVEY VOL 5, PG 87
- 2) SURVEY VOL 6, PG 385
- 3) SURVEY VOL 5, PG 110
- 4)
- 5) PRIOR DEED: 188/653
BASIS OF BEARINGS: REF 1

I HEREBY STATE THAT THE ABOVE PLAT AND THE
FIELD SURVEY IT REPRESENTS ARE TRUE TO THE
BEST OF MY KNOWLEDGE.

Garverick
L.S. 6816 DATE OF SURVEY

DRWN: CHKD: FILE: 584 A

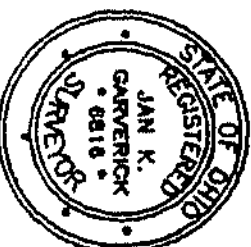

GARVERICK SURVEYING
1200 RIVERA DRIVE
MARION, OHIO 43302
614-389-3139