


TAX MAP COPY

SURVEY FOR - JODY WAGNER

- 1" PERSONALIZED IRON PIPE SET
- PT. NE 4
- SEC. SEC. 4
- T. 1 S, R. 14 E.
- TWP.: TYMOCHTEE
- COUNTY: WYANDOT
- OHIO.
- △ STONE & MON. BOX
- RAILROAD SPIKE
- 1/2" Φ HEAD P. K. NAIL SET

X-X-X-X FOUND WIRE FENCE

0 50 100
SCALE 1 INCH = 50 FEET
DEED REF.: VOL. 185, PG. 180
VOL. 188, PG. 91

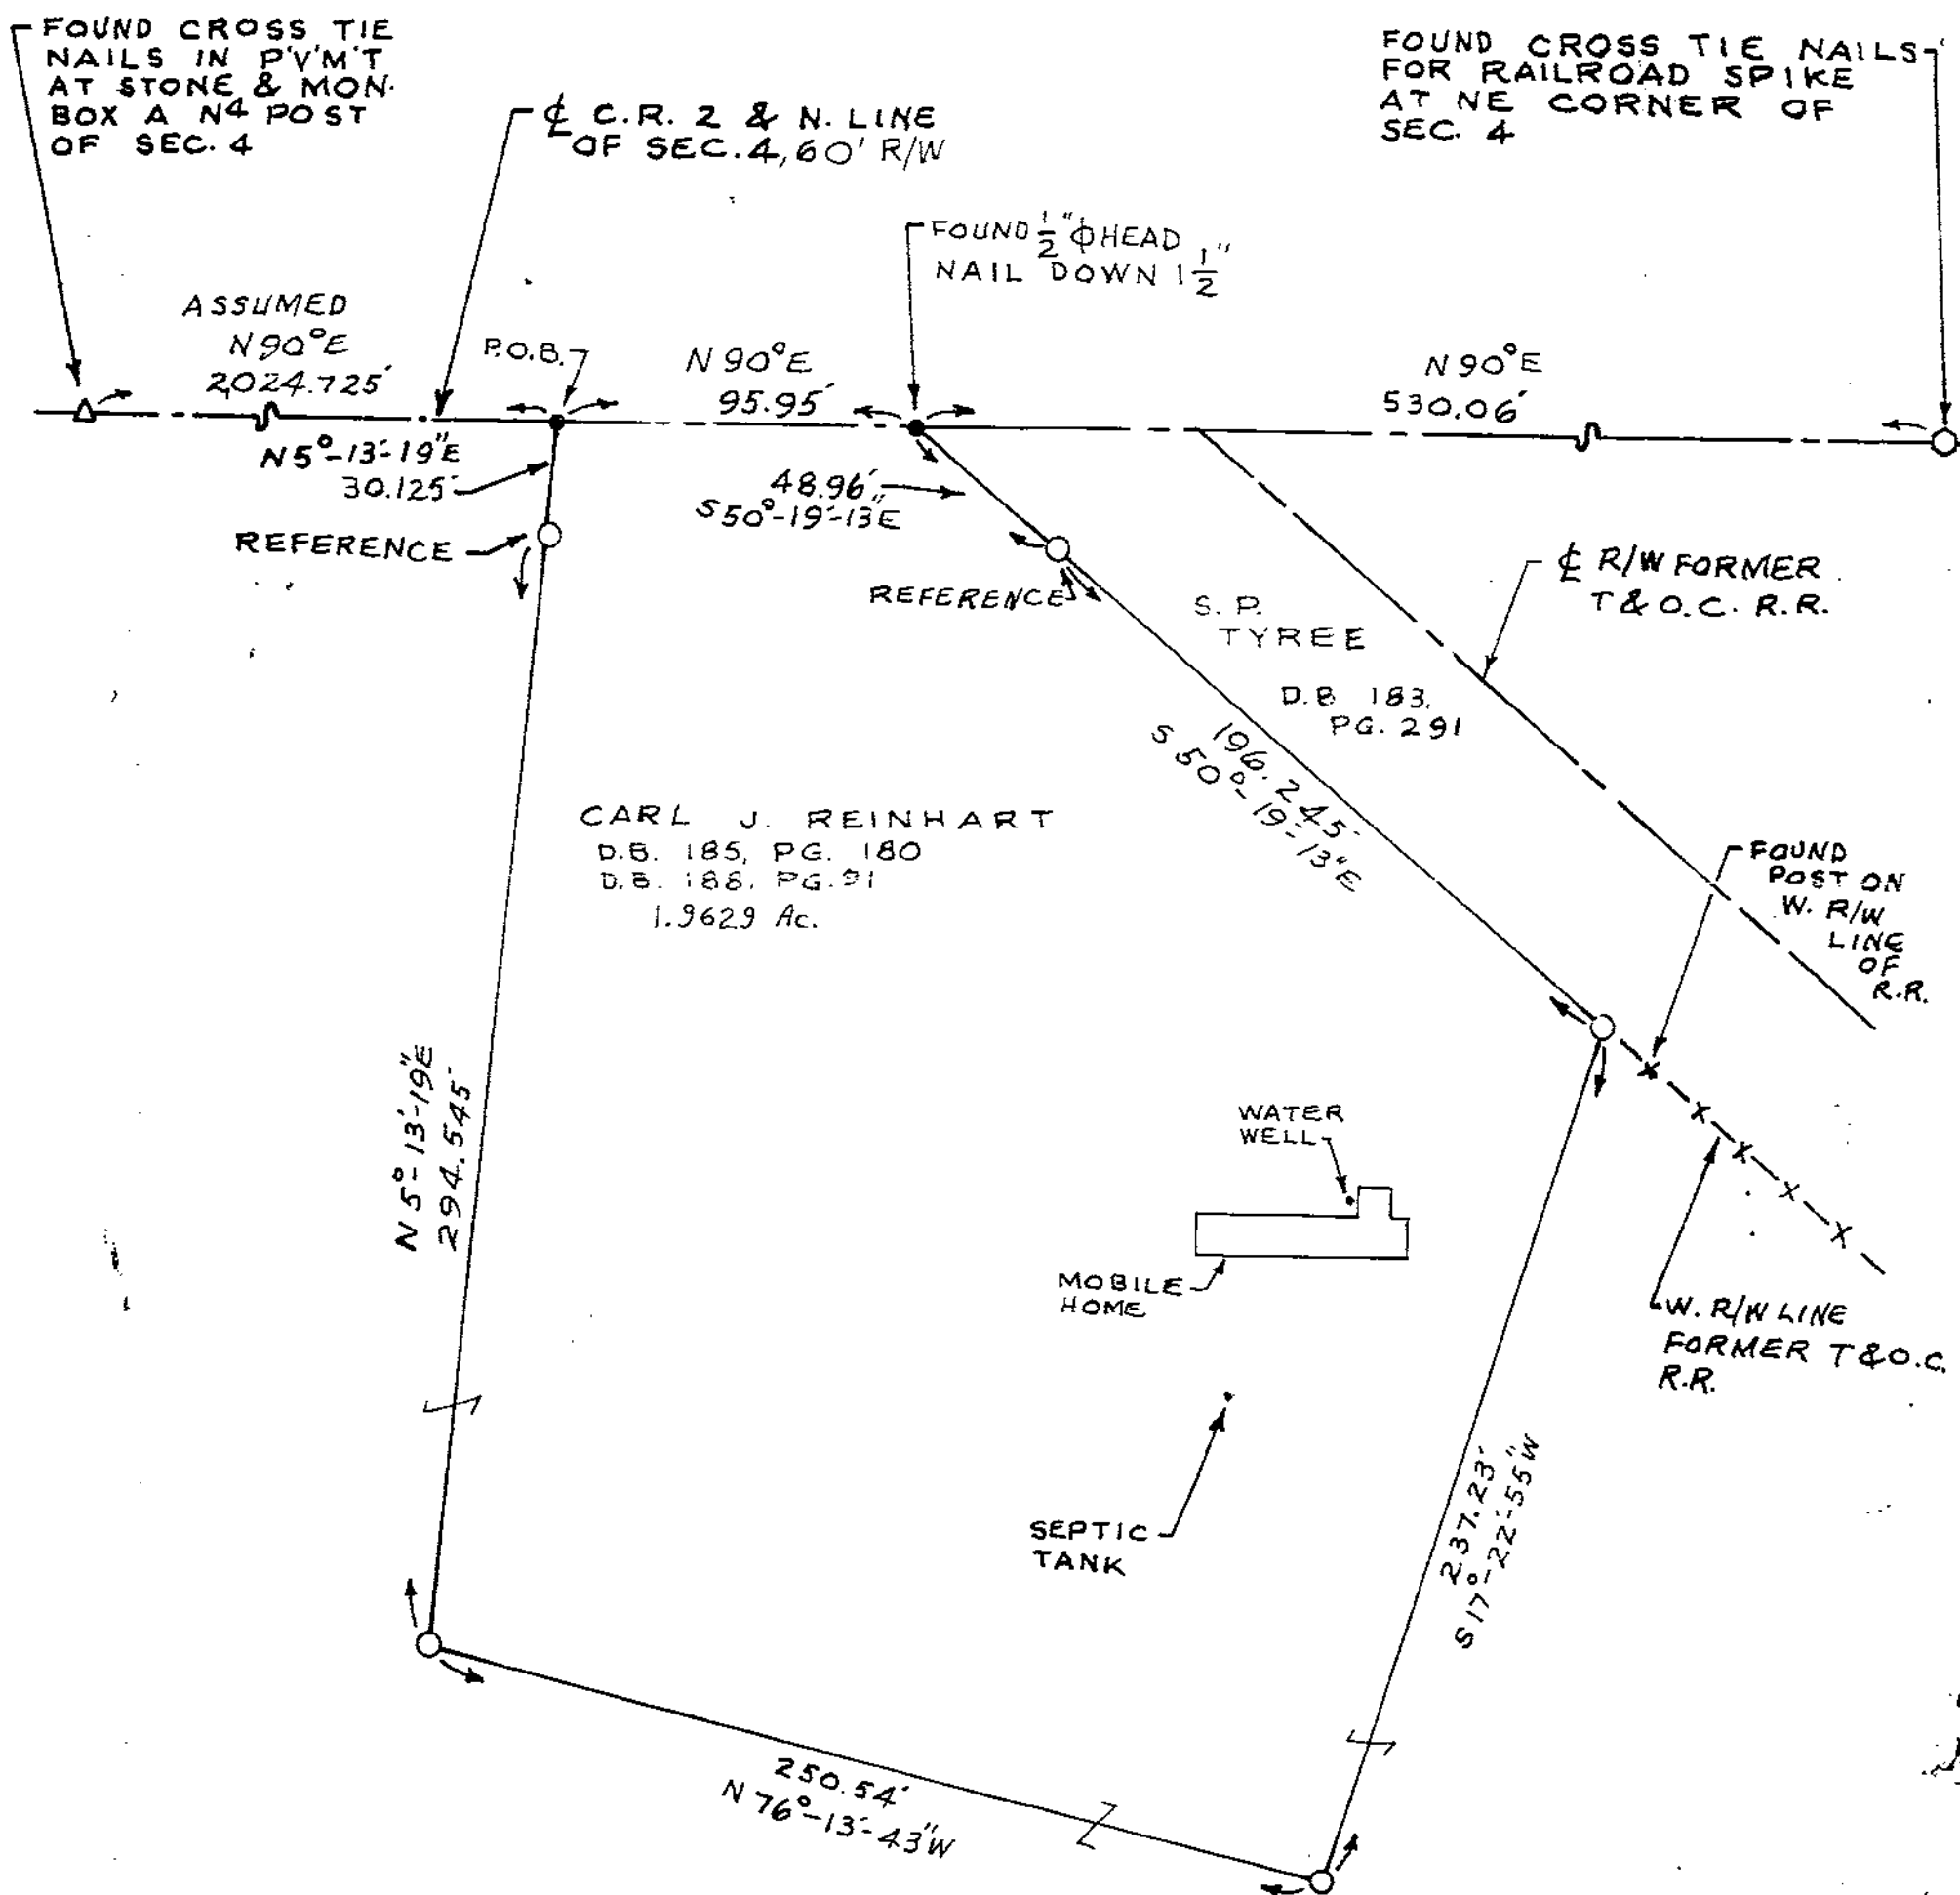

CARL J. REINHART
D.B. 185, PG. 180
D.B. 188, PG. 91
1.9629 Ac.

SURVEY NUMBER 9430
VOLUME 8 PAGE 156
DATE 3-18-94

I HEREBY CERTIFY THIS
PLAT TO BE CORRECT AS
MADE ON SEPT. 16, 1993
AND DEEM IT WORTHY OF
PRESERVATION.
OHIO REGISTERED SURVEYOR
NO. 5647

BY Jerry B. Weininger



951