

TAX MAP COPY


○ $\frac{1}{2}$ " ϕ PERSONALIZED IRON PIPE SET
PT. SW 4
SEC. 15
T. 2 S, R. 14 E.
TWP.: CRANE
COUNTY: WYANDOT
OHIO.

0 100 200
SCALE 1 INCH = 100 FEET
DEED REF: VOL. 190, PG. 298

Assumed
NORTH

○ RAILROAD SPIKE FOUND OVER
STONE & MON. BOX
△ STONE & MON. BOX FOUND
○ $\frac{1}{2}$ " ϕ IRON PIN FOUND WITH CAP
● $\frac{1}{2}$ " ϕ HEAD P.K. NAIL SET
● $\frac{1}{2}$ " ϕ HEAD PK NAIL FOUND

SURV. REF.
VOL. 7, PG. 97

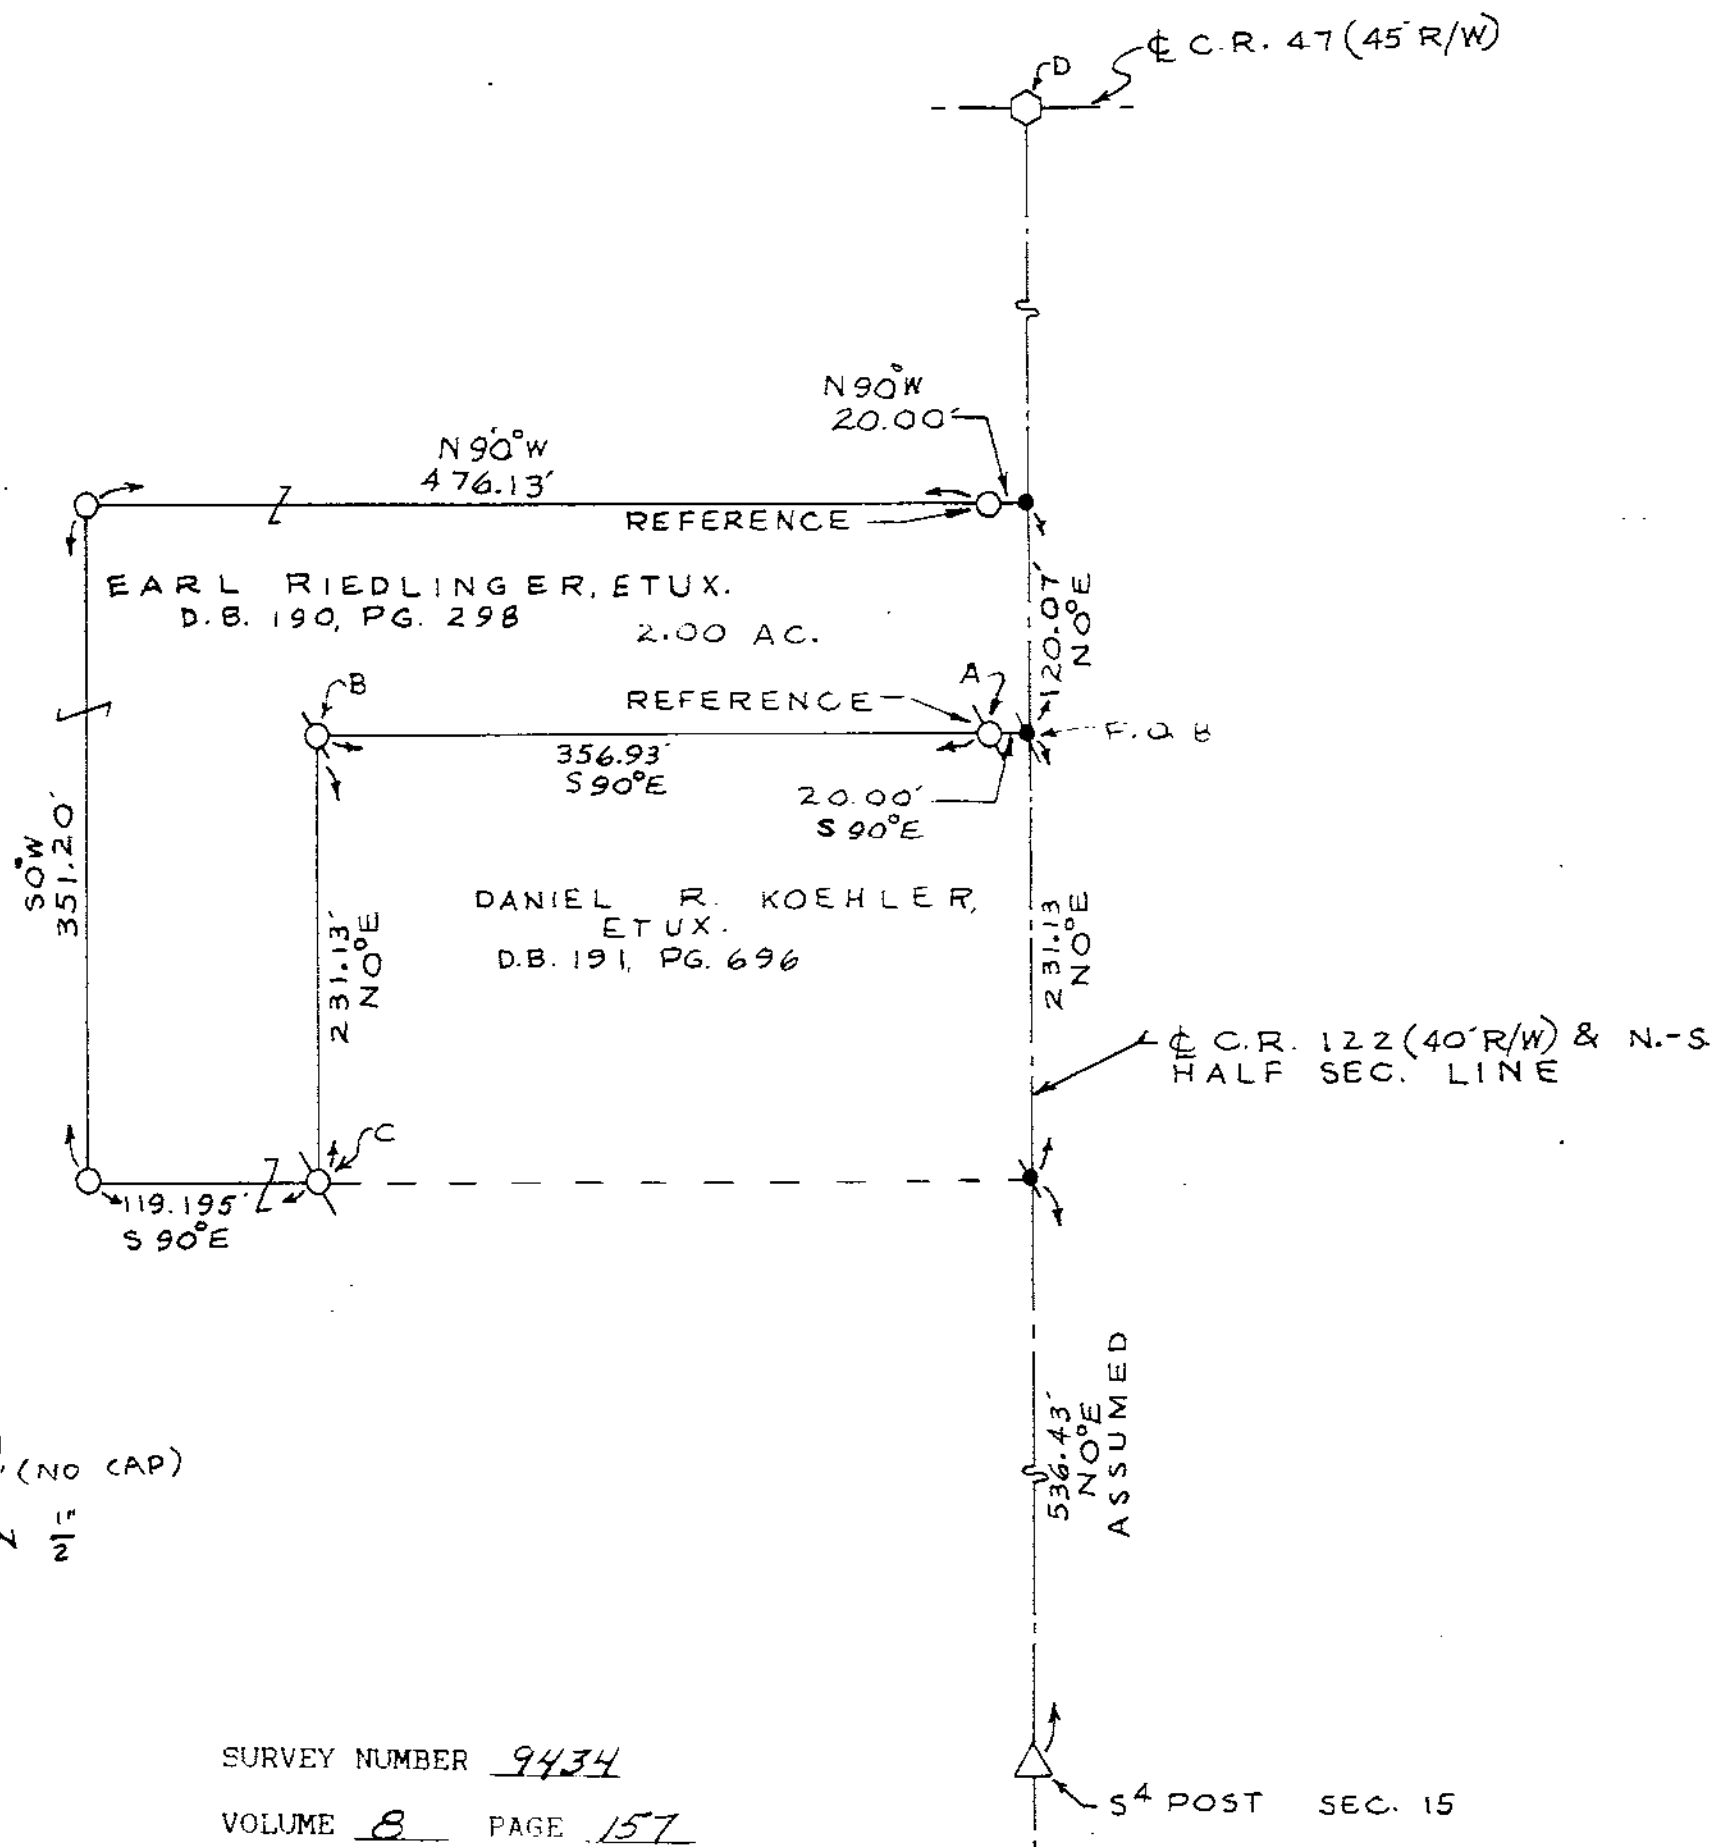

"A" FLUSH
"B" UP 6" (NO CAP)
"C" UP 1"
"D" DOWN $\frac{1}{2}$ "

SURVEY NUMBER 9434
VOLUME 8 PAGE 157
DATE 3-31-94



I HEREBY CERTIFY THIS
PLAT TO BE CORRECT AS
MADE ON MARCH 14, 1994
AND DEEM IT WORTHY OF
PRESERVATION.
OHIO REGISTERED SURVEYOR
NO. 5647

BY Jerry B. Weininger
JERRY B. WEININGER