

SURVEY FOR - LOREN VAN HORN

0 100 200
SCALE 1 INCH = 100 FEET


DEED REF.: VOL. 188, PG. 93

SURVEY REF.:
VOL. 6, PG. 329

PERSONALIZED IRON PIPE SET
PT. NE 4
SEC. 33
T. 2 S. R. 14 E.
TWP.: CRANE
COUNTY: WYANDOT
OHIO.

- FOUND $\frac{5}{8}$ " ϕ IRON PIN WITH CAP MARKED "FOX P.S. 7000"
- FOUND $\frac{3}{8}$ " ϕ HEAD P.K. NAIL
- SET $\frac{1}{2}$ " ϕ HEAD P.K. NAIL
- FOUND RAILROAD SPIKE
- x-x-x FOUND WIRE FENCE

AT "B" FOUND 9" ϕ WOODEN POST UP 4.50'

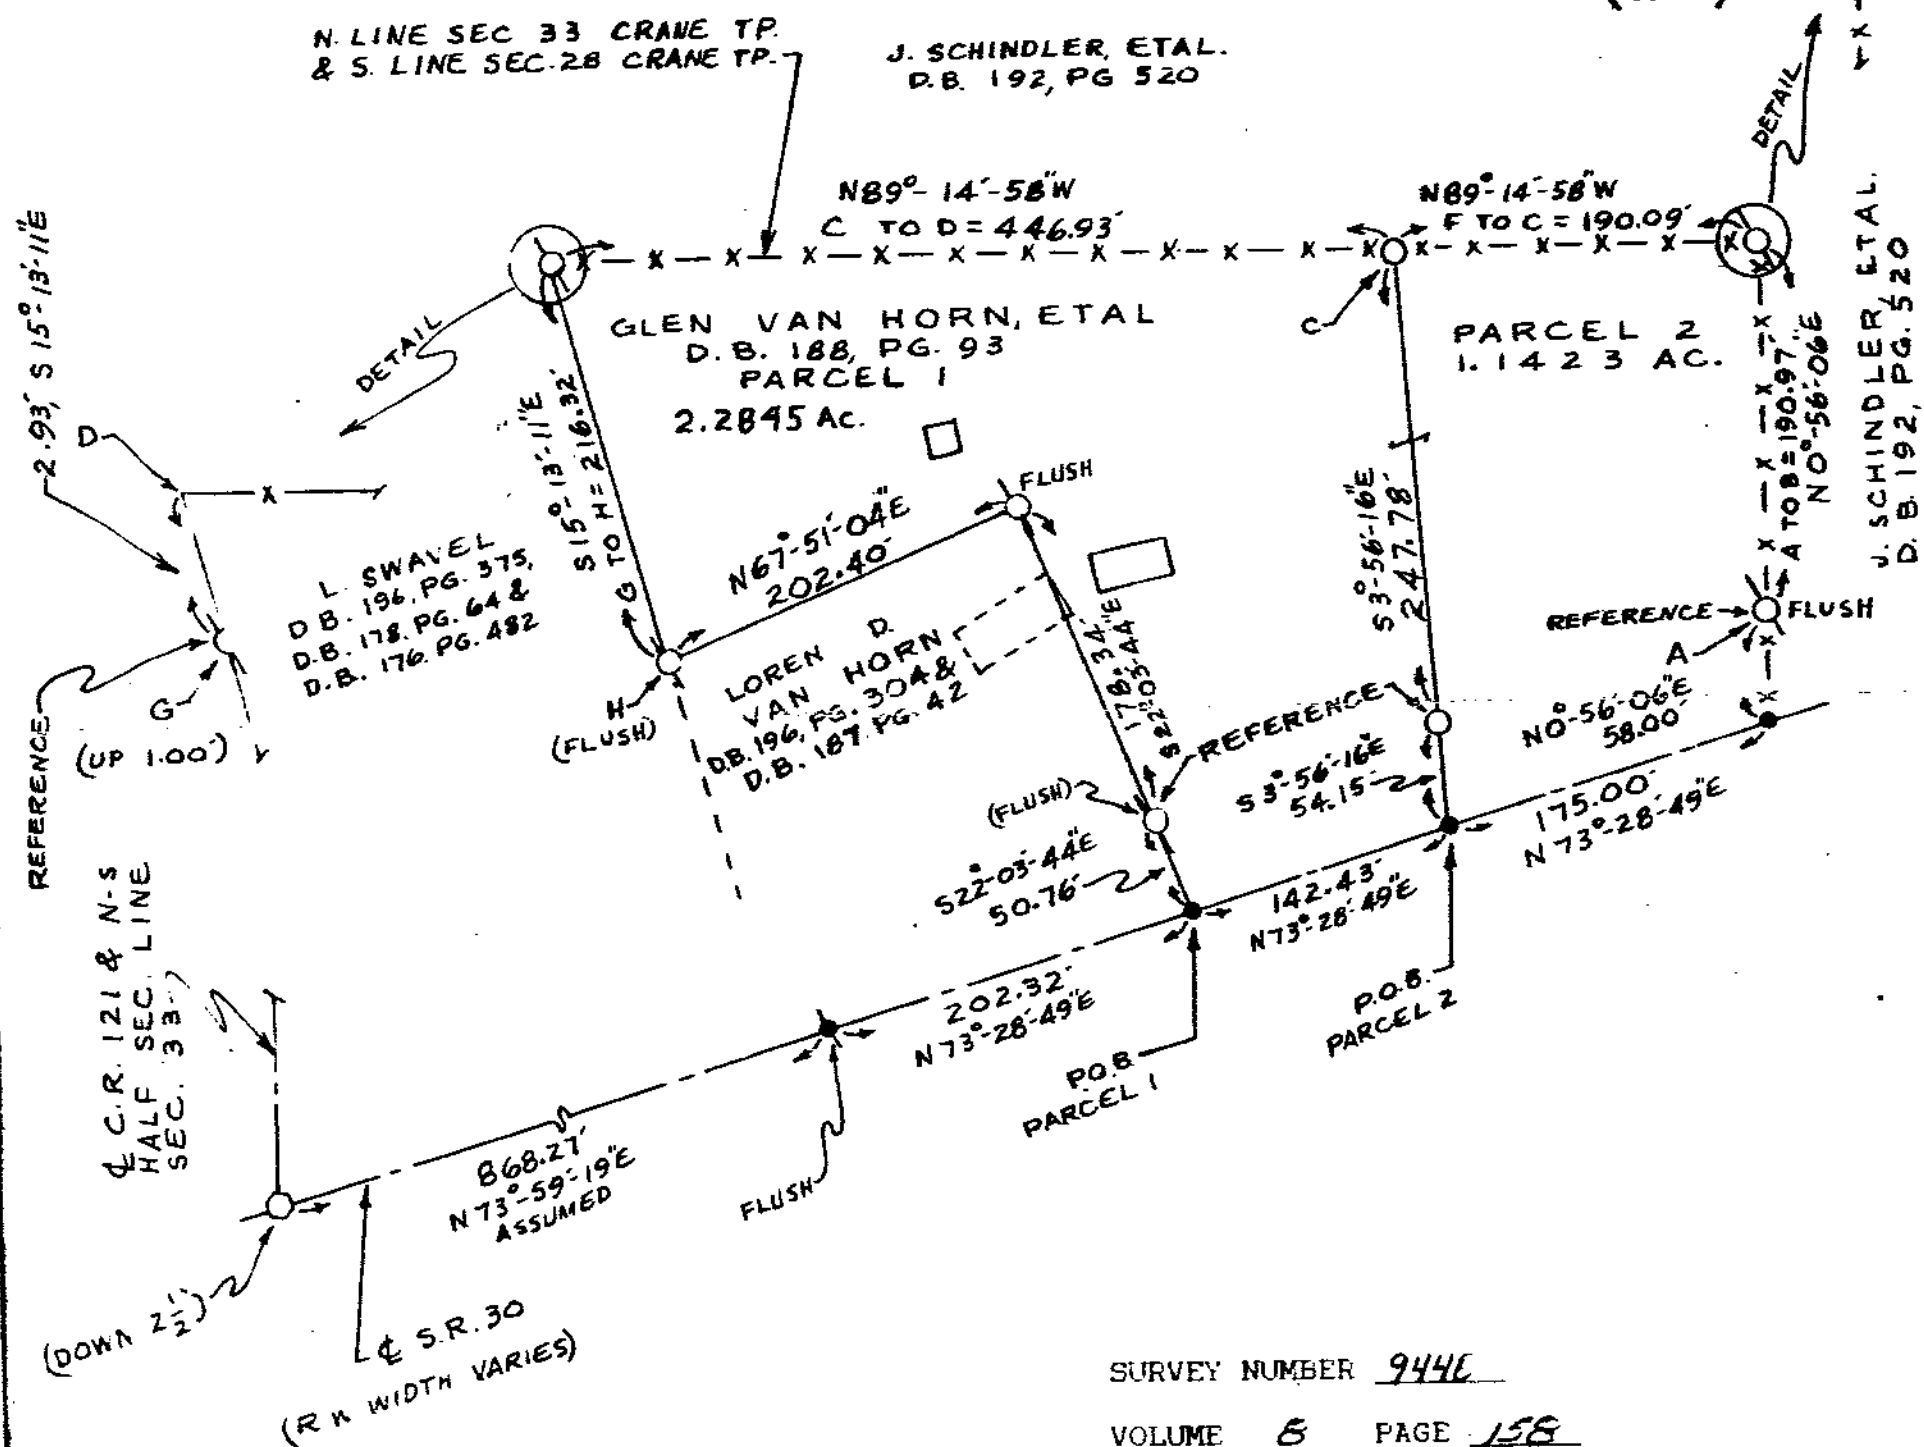


SURVEY NUMBER 9446

VOLUME 8 PAGE 158

DATE 4-21-94

NOTE: OWNER STATES: "NO WATER WELL & NO SEPTIC TANK ON THESE PARCELS."

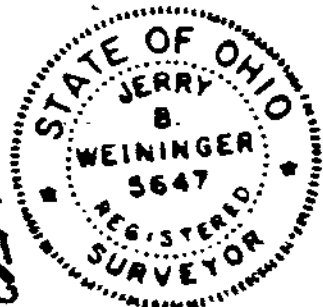

I HEREBY CERTIFY THIS PLAT TO BE CORRECT AS MADE ON MARCH 15, 1994 AND DEEM IT WORTHY OF PRESERVATION.
OHIO REGISTERED SURVEYOR NO. 5647

BY Jerry B. Weininger
JERRY B. WEININGER