


HARDIN COUNTY

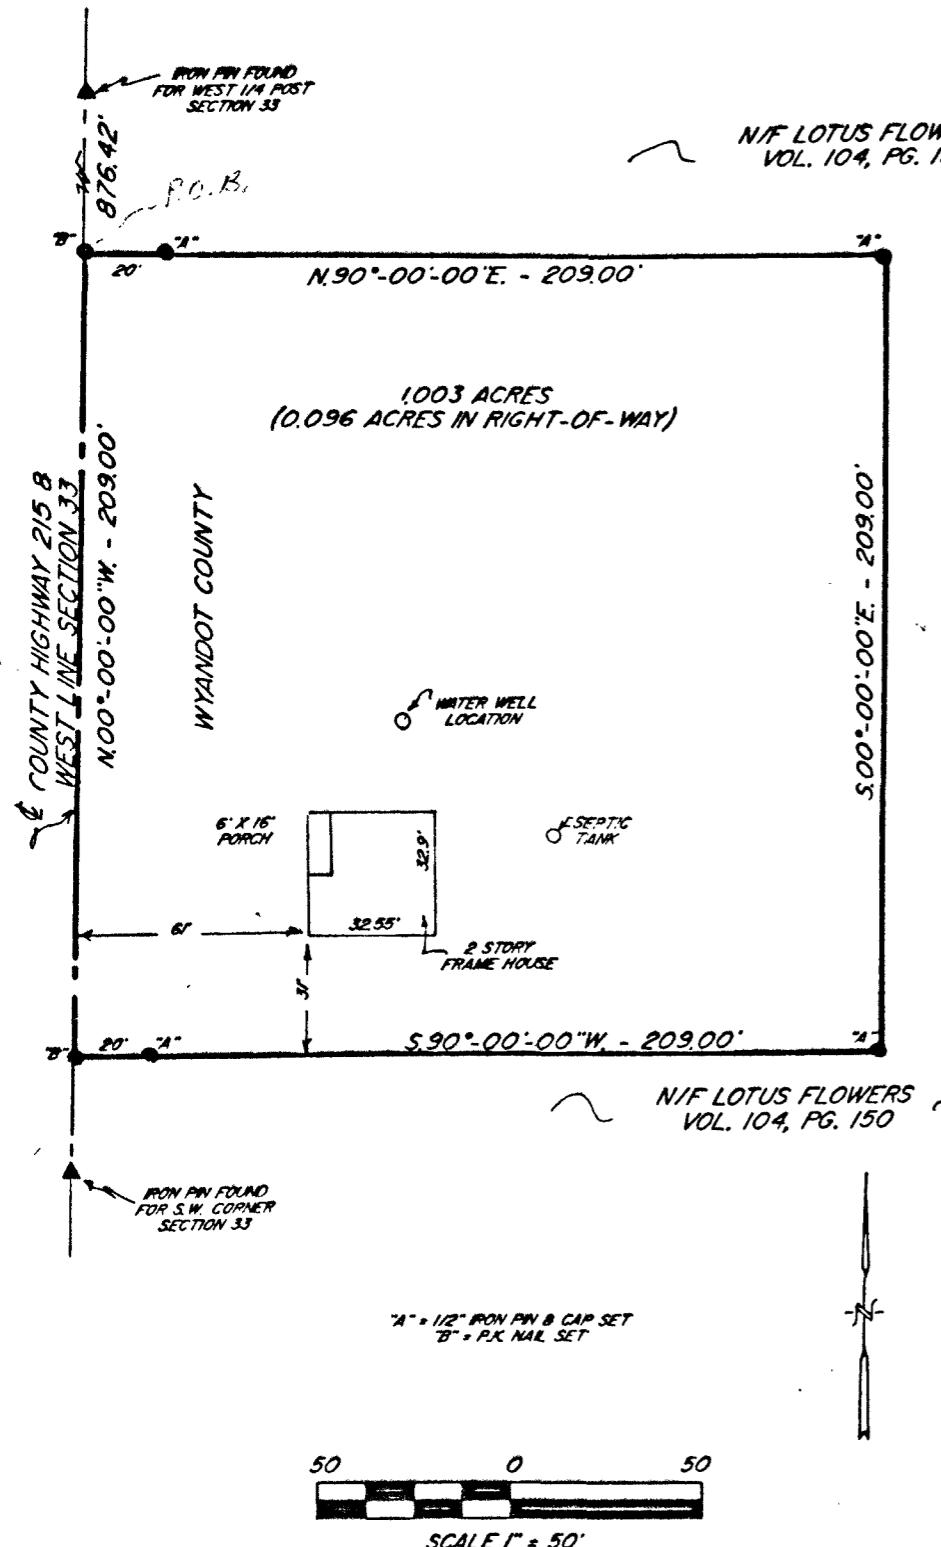

PLAT OF A SURVEY
IN THE S.W. 1/4 OF
SECTION 33, T-3-S, R-12-E,
JACKSON TOWNSHIP
WYANDOT COUNTY, OHIO

SURVEY MADE FOR L. RENOLLET
5-2-94

Being a parcel of land situated in the southwest 1/4 of section 33, Township 3 South, Range 12 East, Jackson Township, Wyandot County, Ohio, being part of the now or formerly Lotus Flowers lands (v. 104, p. 150), more particularly described as follows:

Beginning at a P.K. nail set on the west line of section 33 and the centerline of County Hwy. 215, this point being S. 00°-00'-00" E., 876.42 feet, from an iron pin found for the west 1/4 post of section 33;

(1) Thence N. 90°-00'-00" E., for 209.00 feet to a 1/2" iron pin and cap set, passing at 20.00 feet a 1/2" iron pin and cap set-

(2) Thence S. 00°-00'-00" E., for 209.00 feet, to a 1/2" iron pin and cap set-

(3) Thence S. 90°-00'-00" W., for 209.00 feet to a P.K. nail set on the centerline of Co. Hwy 215 and the west line of section 33, passing at 189.00 feet a 1/2" iron pin and cap set-

(4) Thence N. 00°-00'-00" W., along said centerline and west line, for 209.00 feet to the point of beginning.

Containing in all 1.003 acres of land subject however, to all legal easements and rights of way. (0.096 acres in the right of way).

Note: This plat and description prepared from an actual field survey, all bearings refer to the centerline of Co. Hwy. 215 as being N. 00°-00'00" W.

Thomas C. Hubbell
Thomas C. Hubbell PLS
Reg. Surveyor #5044

SURVEY NUMBER 9453

VOLUME 8 PAGE 166

DATE 6-14-94



T.C. HUBBELL SURVEYING, INC.
3755 TWP. RD. 25
ADA, OHIO 45810