

SURVEY FOR - CARL TURNBELL


VILLAGE OF CAREY
CRAWFORD TOWNSHIP
CAREY & DOW'S ADDITION
VOL. 8 PG. 167

PART OF 0 2" PERSONALIZED IRON PIPE SET
LANDS IN SW 4 SEC. 16; PT. LOT 1; LOTS 2, 3, 4 & 5; PT. LOT SCALE 1 INCH = 80 FEET
6; LOTS 16 & 17; PT. LOT 18 OF CAREY & DOW'S ADDN;
T. 1S, R. 13E. PT. LOT 55 ORIG. PLAT; ALL DEED REF. VOL. 77, PG. 482
VOL. 115, PG. 375
TWP.: CRAWFORD IN VILLAGE OF CAREY
COUNTY: WYANDOT
OHIO.

- FOUND 5" CONCRETE MON. WITH 1" PIN IN CENTER
- FOUND 3" IRON PIN DOWN 1 1/2"
- ✕ FOUND DRILL HOLE IN CONCRETE
- ⊙ MADE DRILL HOLE IN CONCRETE
- FOUND 1" HEAD P.K. NAIL DOWN 1 1/2"
- ✕ SET 2" HEAD P.K. NAIL IN PAVEMENT

ORIG. PLAT REF.:
DEED BOOK 2, PG. 368
PLAT BOOK 2, PGS. 65 & 66 (CAREY & DOW'S
ADD.)
SURV. REF.:
VOL. 4, PG. 169

PLAT BOOK REF.:
CAREY & DOW'S ADDN. VOL. 2, PG. 65

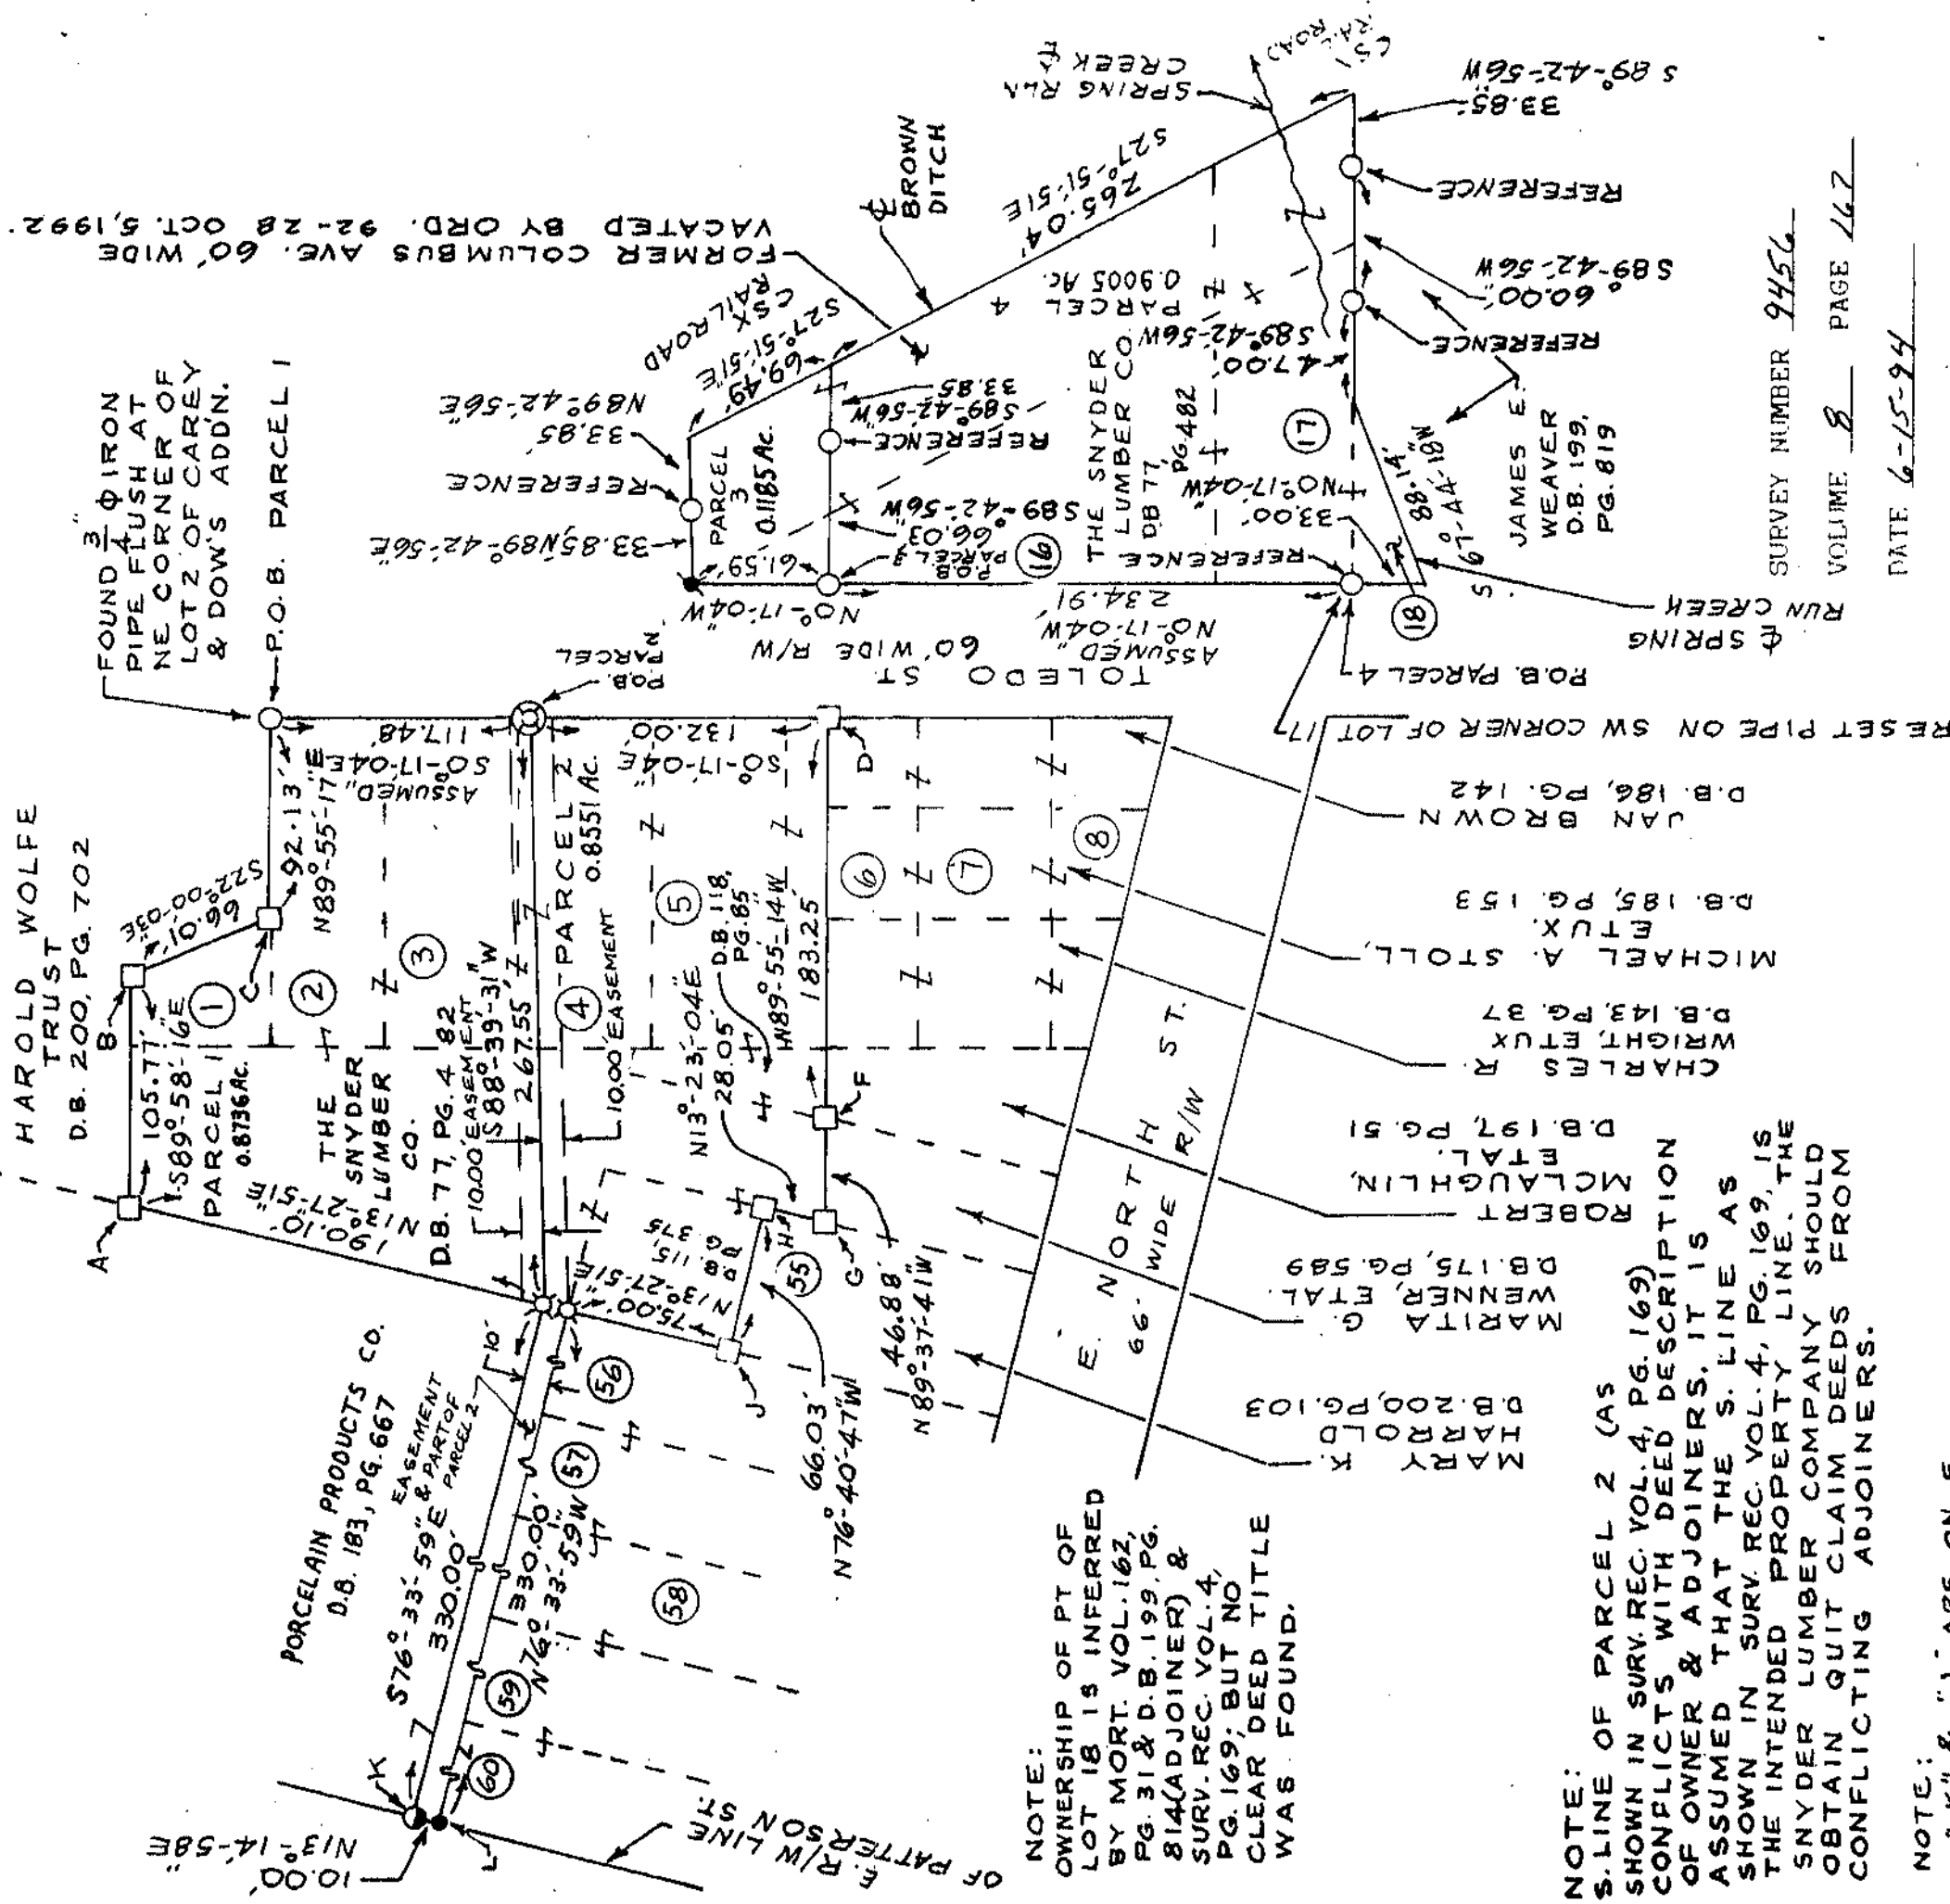

NOTE:
"K" & "L" ARE ON E.
R/W LINE OF PATTERSON
STREET.



MONUMENT	POSITION
A	DOWN 11"
B	DOWN 4 1/2"
C	DOWN 9 1/2"
D	FLUSH
E	FLUSH
F	DOWN 1"
G	UP 2 1/2"
H	FLUSH

NOTE:
S. LINE OF PARCEL 2 (AS
SHOWN IN SURV. REC. VOL. 4, PG. 169)
CONFLICTS WITH DEED DESCRIPTION
OF OWNER & ADJOINERS. IT IS
ASSUMED THAT THE S. LINE AS
SHOWN IN SURV. REC. VOL. 4, PG. 169, IS
THE INTENDED PROPERTY LINE. THE
SNYDER LUMBER COMPANY SHOULD
OBTAIN QUIT CLAIM DEEDS FROM
CONFLICTING ADJOINERS.

I HEREBY CERTIFY THIS
PLAT TO BE CORRECT AS
MADE ON NOV. 2, 1993
AND DEEM IT WORTHY OF
PRESERVATION.
OHIO REGISTERED SURVEYOR
NO. 5647

BY *Jerry B. Weininger*
JERRY B. WEININGER

SURVEY NUMBER 9456
VOLUME 8 PAGE 167
DATE 6-15-94