

SURVEY NUMBER 9458


VOLUME 8 PAGE 168

DATE 6-16-94

0 60 120
SCALE 1" = 60'

DAVID J. BASTEL, ETUX
D.B. 190, PG. 404
19.37 AC.

P.O.B.
TRACT 2

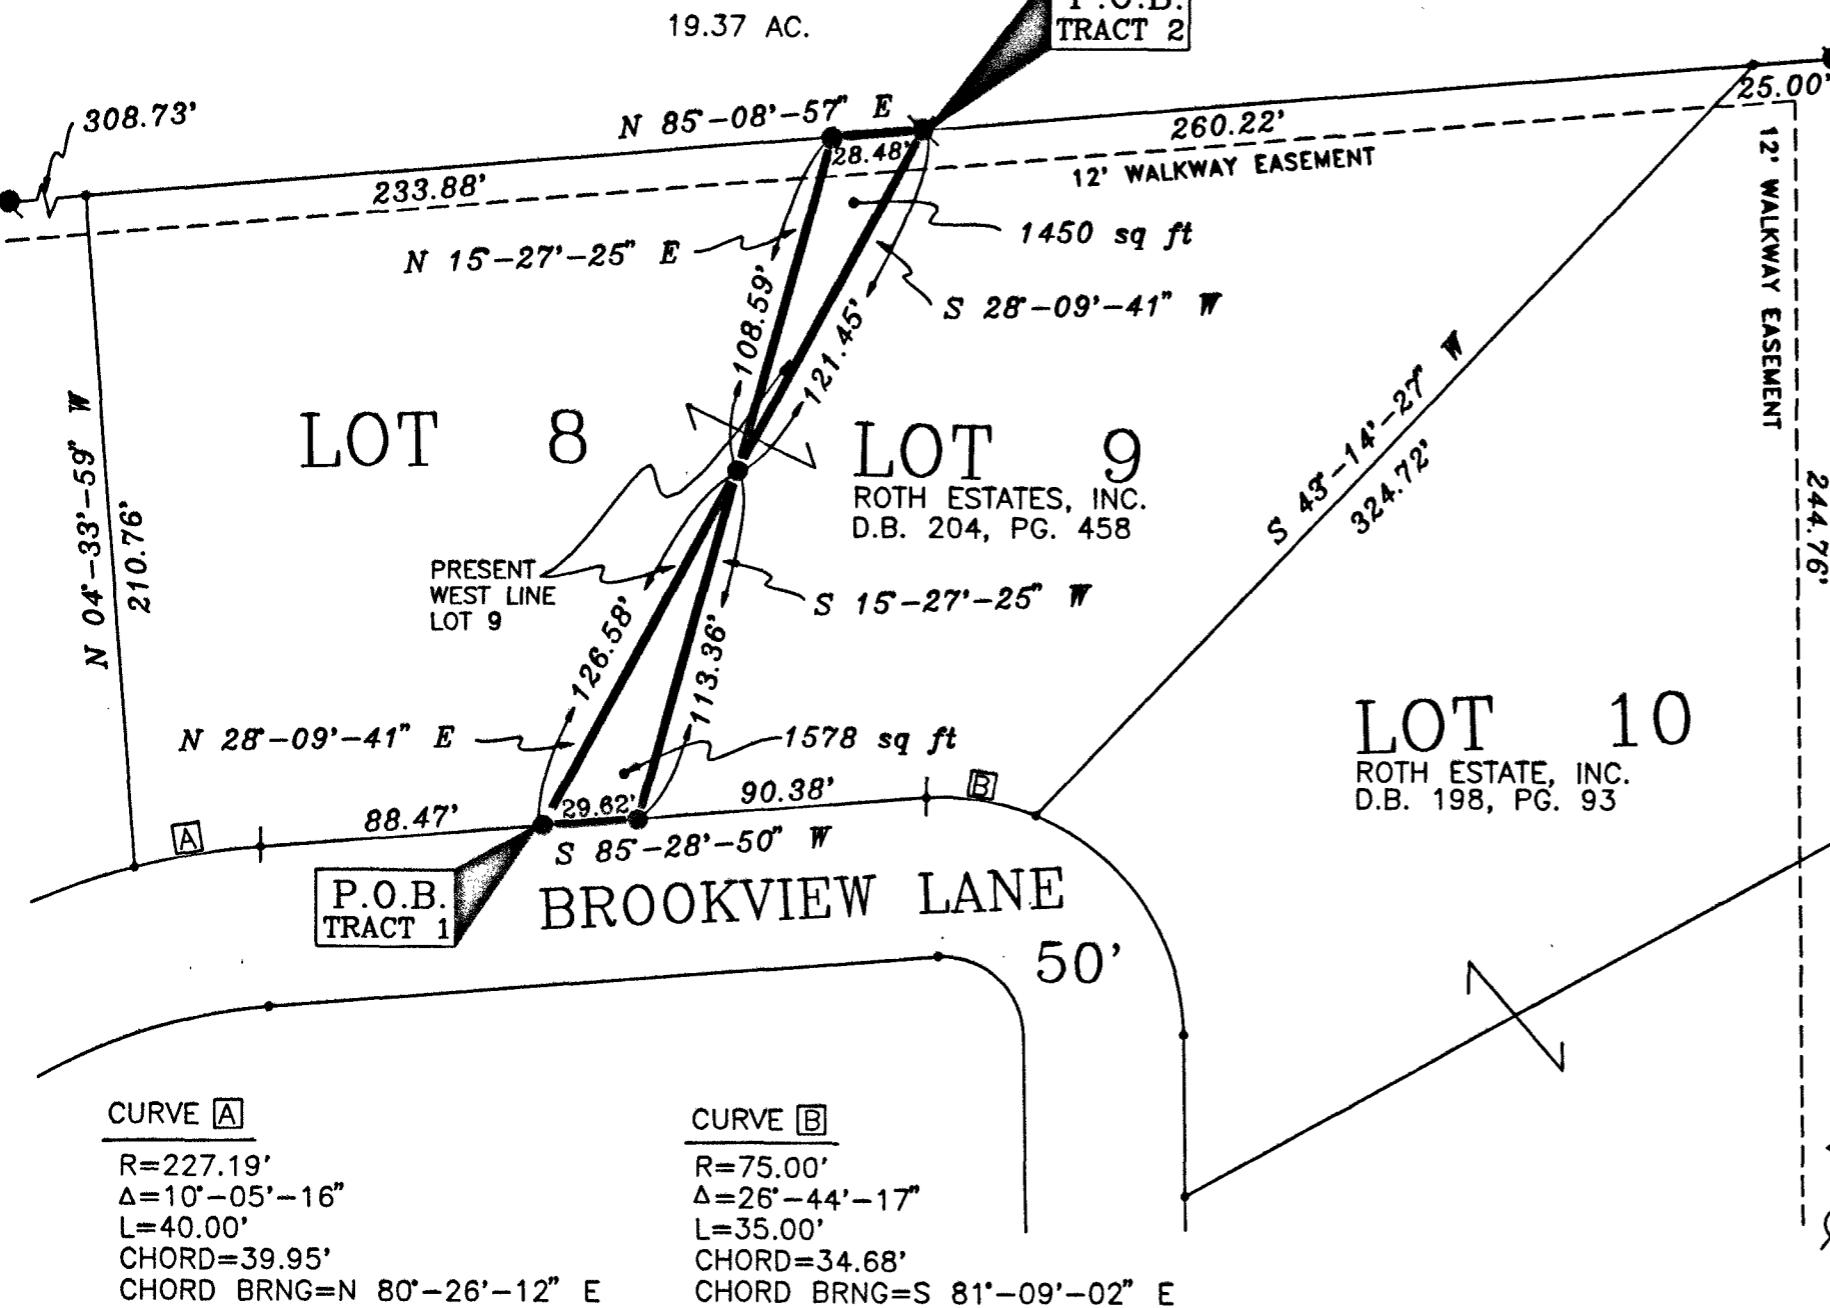

DESCRIPTION

BEING PART OF LOT 8 AND PART OF LOT 9 OF ROTH ESTATES SUBDIVISION NUMBER 1, SITUATED IN THE SOUTHWEST QUARTER OF SECTION 26, TOWNSHIP 2 SOUTH, RANGE 14 EAST, CRANE TOWNSHIP, WYANDOT COUNTY, OHIO.

N

LEGEND

- 5/8" IRON PIN SET
- ☒ 1/2" IRON PIN FOUND WITH CAP STAMPED "HANK 6972"
- 5/8" IRON PIN FOUND WITH CAP STAMPED "MAKEEVER & ASSOC."
- ∅ 1/2" IRON PIPE FOUND


NOTES

1. ALL 5/8" IRON PINS SET ARE 30" LONG REINFORCING RODS WITH YELLOW PLASTIC CAPS STAMPED "MAKEEVER AND ASSOC." UNLESS OTHERWISE NOTED.
2. BEARINGS SHOWN HEREON ARE TO AN ASSUMED AZIMUTH AND ARE USED TO DENOTE ANGLES ONLY.

SURVEYOR'S STATEMENT

THE UNDERSIGNED HEREBY STATES TO MARIA BROWN THAT THE DRAWING HEREIN IS REPRESENTATIVE OF AN ACTUAL SURVEY PERFORMED BY MYSELF OR UNDER MY SUPERVISION AND THAT ALL INFORMATION IS TRUE AND CORRECT TO THE BEST OF MY KNOWLEDGE AND BELIEF.

Robert Lyn Makeever
ROBERT LYN MAKEEVER, P.E., P.S.
PROFESSIONAL SURVEYOR NO. 6828
DATE: 6-9-94

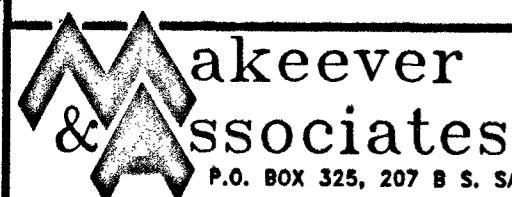

ENGINEERS * SURVEYORS
(419) 562-7757
P.O. BOX 325, 207 B S. SANDUSKY AVE. BUCYRUS, OHIO 44820

ASSISTANTS:
ROY RISTER
MATT AYERS
DRAWN BY: DDS
FILE NO: 94-229

PLAT OF SURVEY FOR:

MARIA BROWN