

VIEW FOR - TONY FABIANI

LAX MAP COPY


0 2 PERSONALIZED IRON PIPE SET
PT. SW 4
SEC. 13

T. 15, R. 13E.
TWP.: CRAWFORD
COUNTY: WYANDOT
OHIO.


0 100 200
SCALE 1 INCH = 100 FEET

DEED REF. VOL. 178, PG. 927
SURV. REF. VOL. 4, PG. 127
(HEHR)

Assumed
NORTH

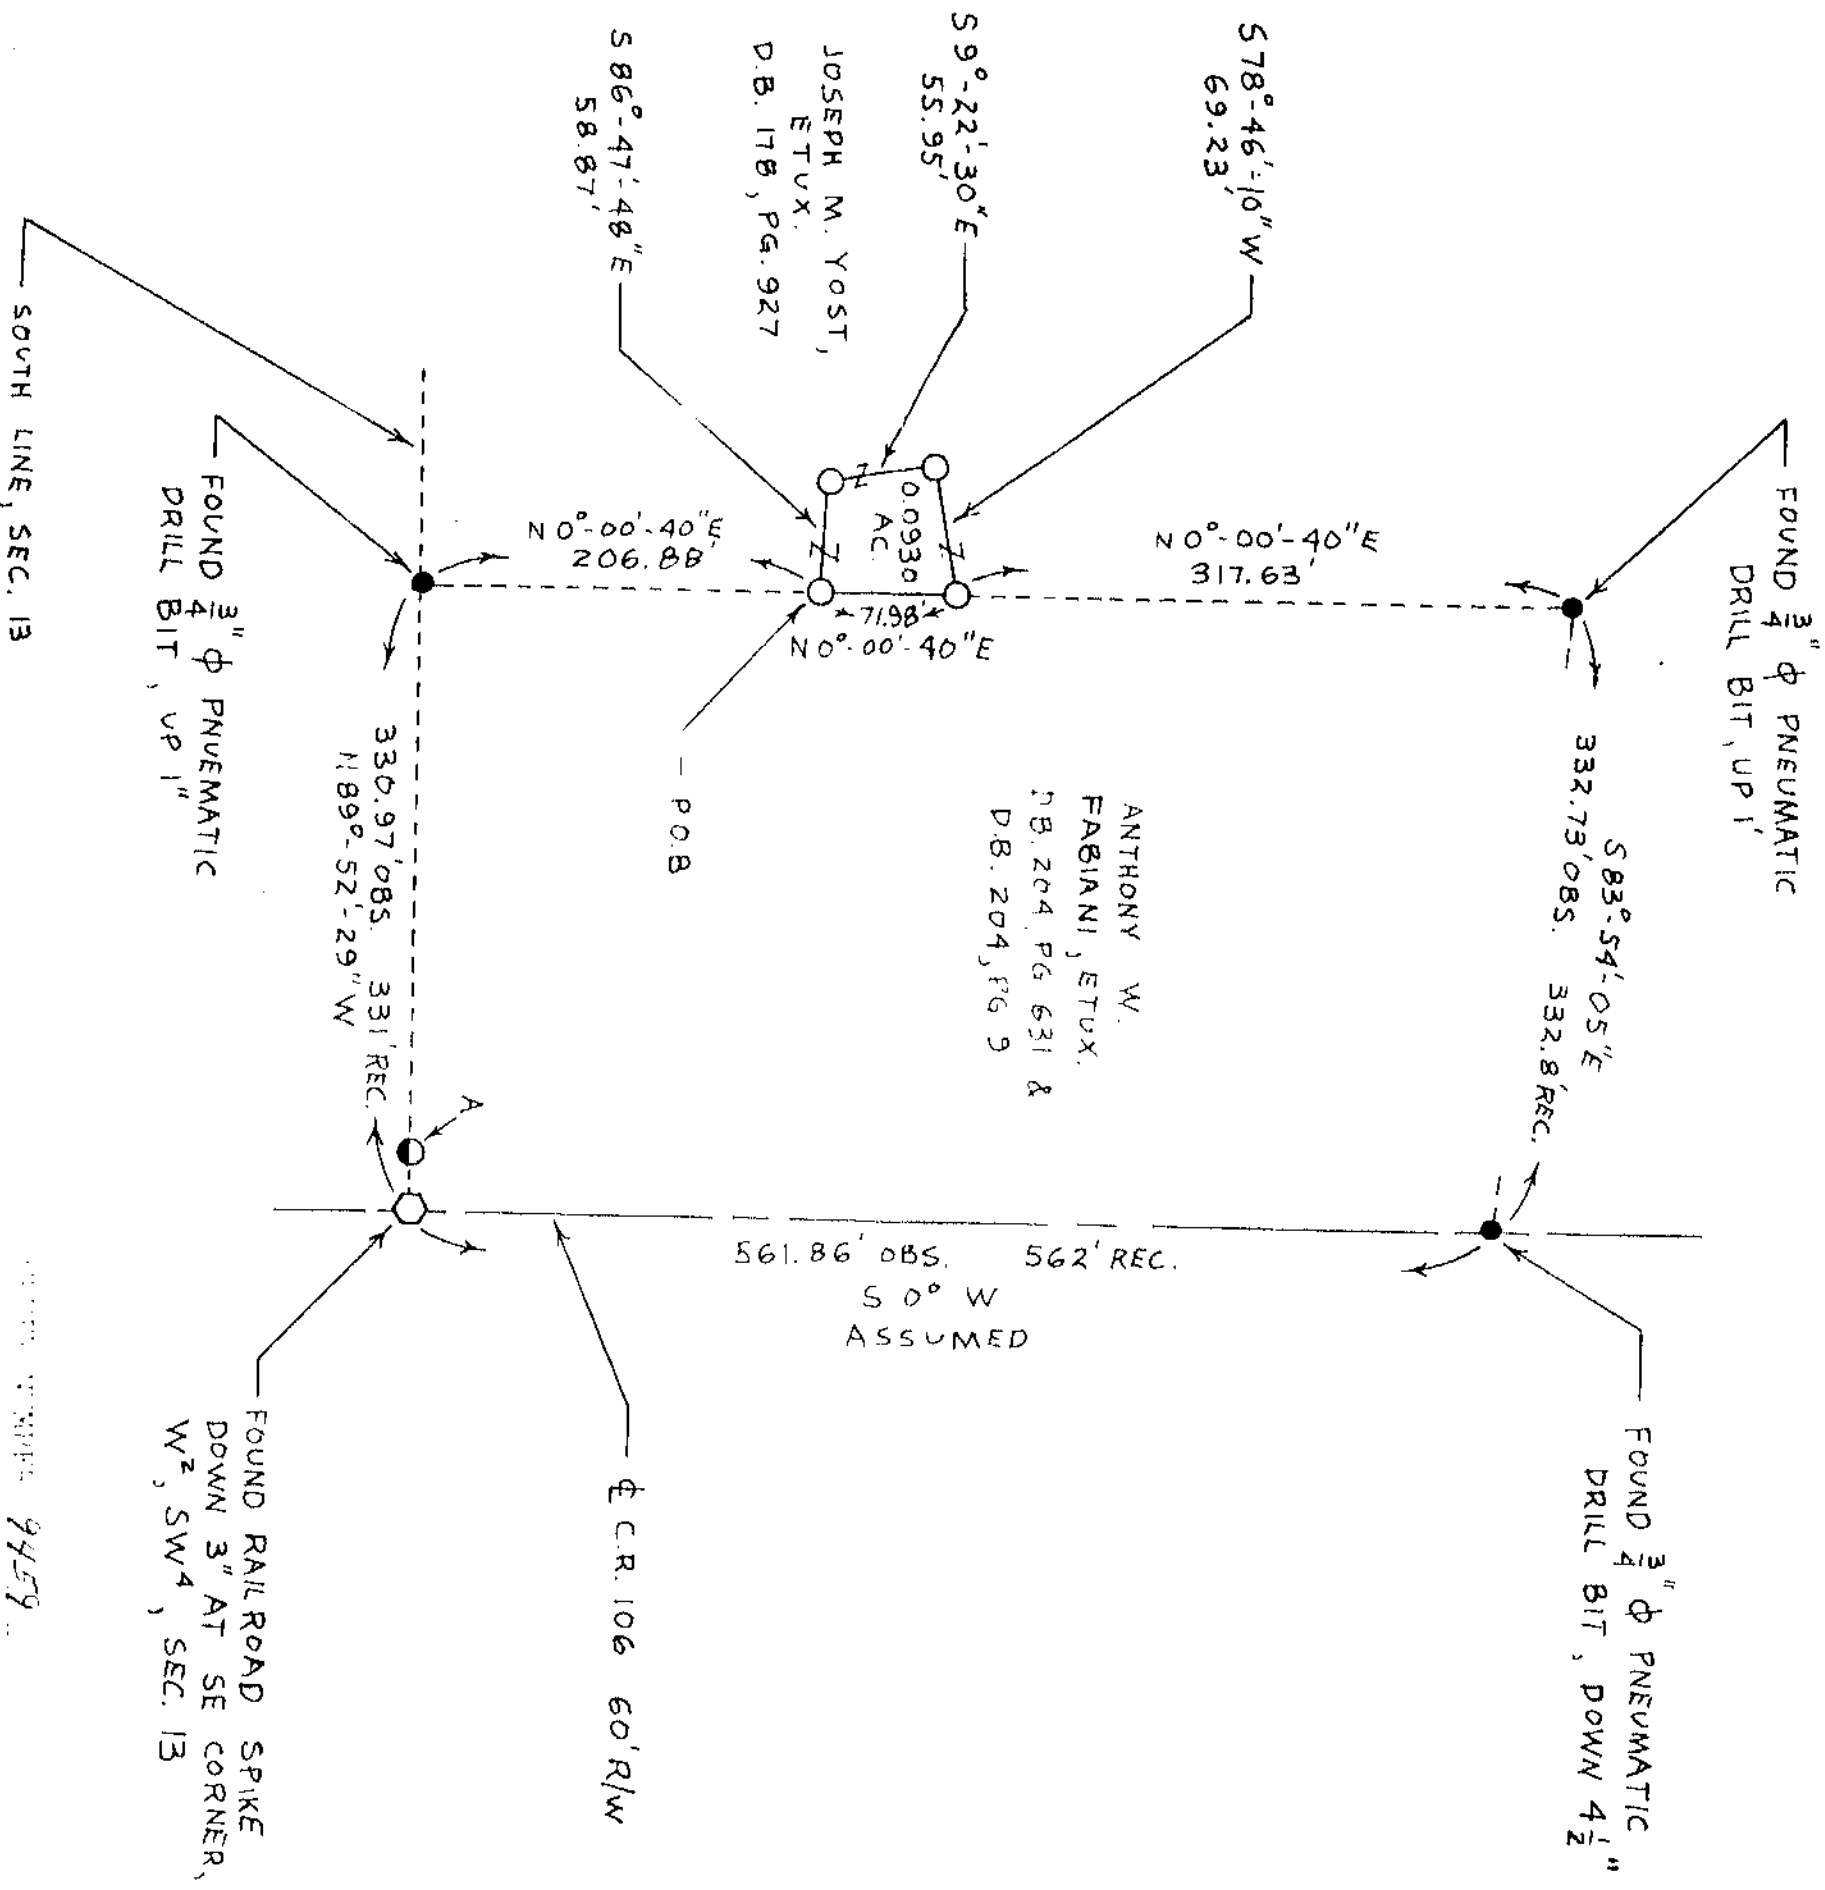

AT "A" SET IRON PIN ON
W. R/W LINE C.R. 106
AS REFERENCE

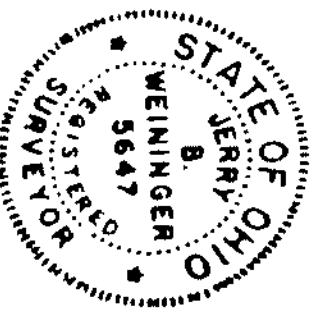

I HEREBY CERTIFY THIS
PLAT TO BE CORRECT AS
MADE ON JUNE 13, 1994
AND DEEM IT WORTHY OF
PRESERVATION.
OHIO REGISTERED SURVEYOR
NO. 5647

BY Jerry B. Weininger
JERRY B. WEININGER